


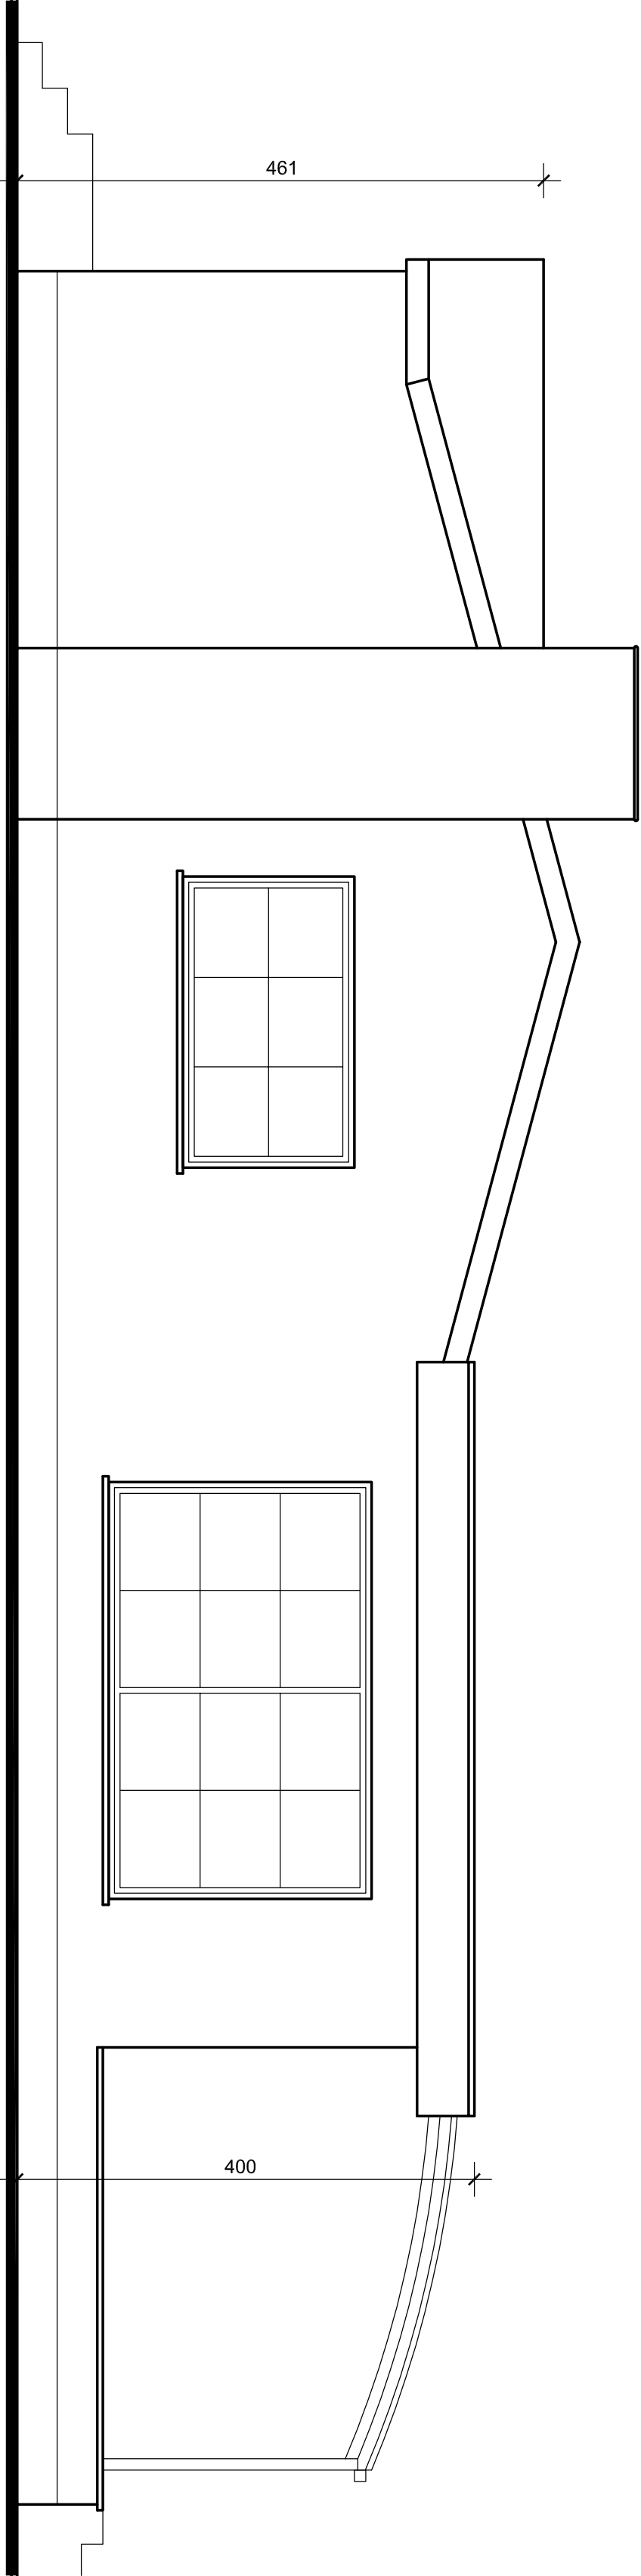

ZIJGEVEL RECHTS 1/50

0.0 1.0 m 2.0 m 3.0 m 4.0 m 5.0 m

BESTAAND