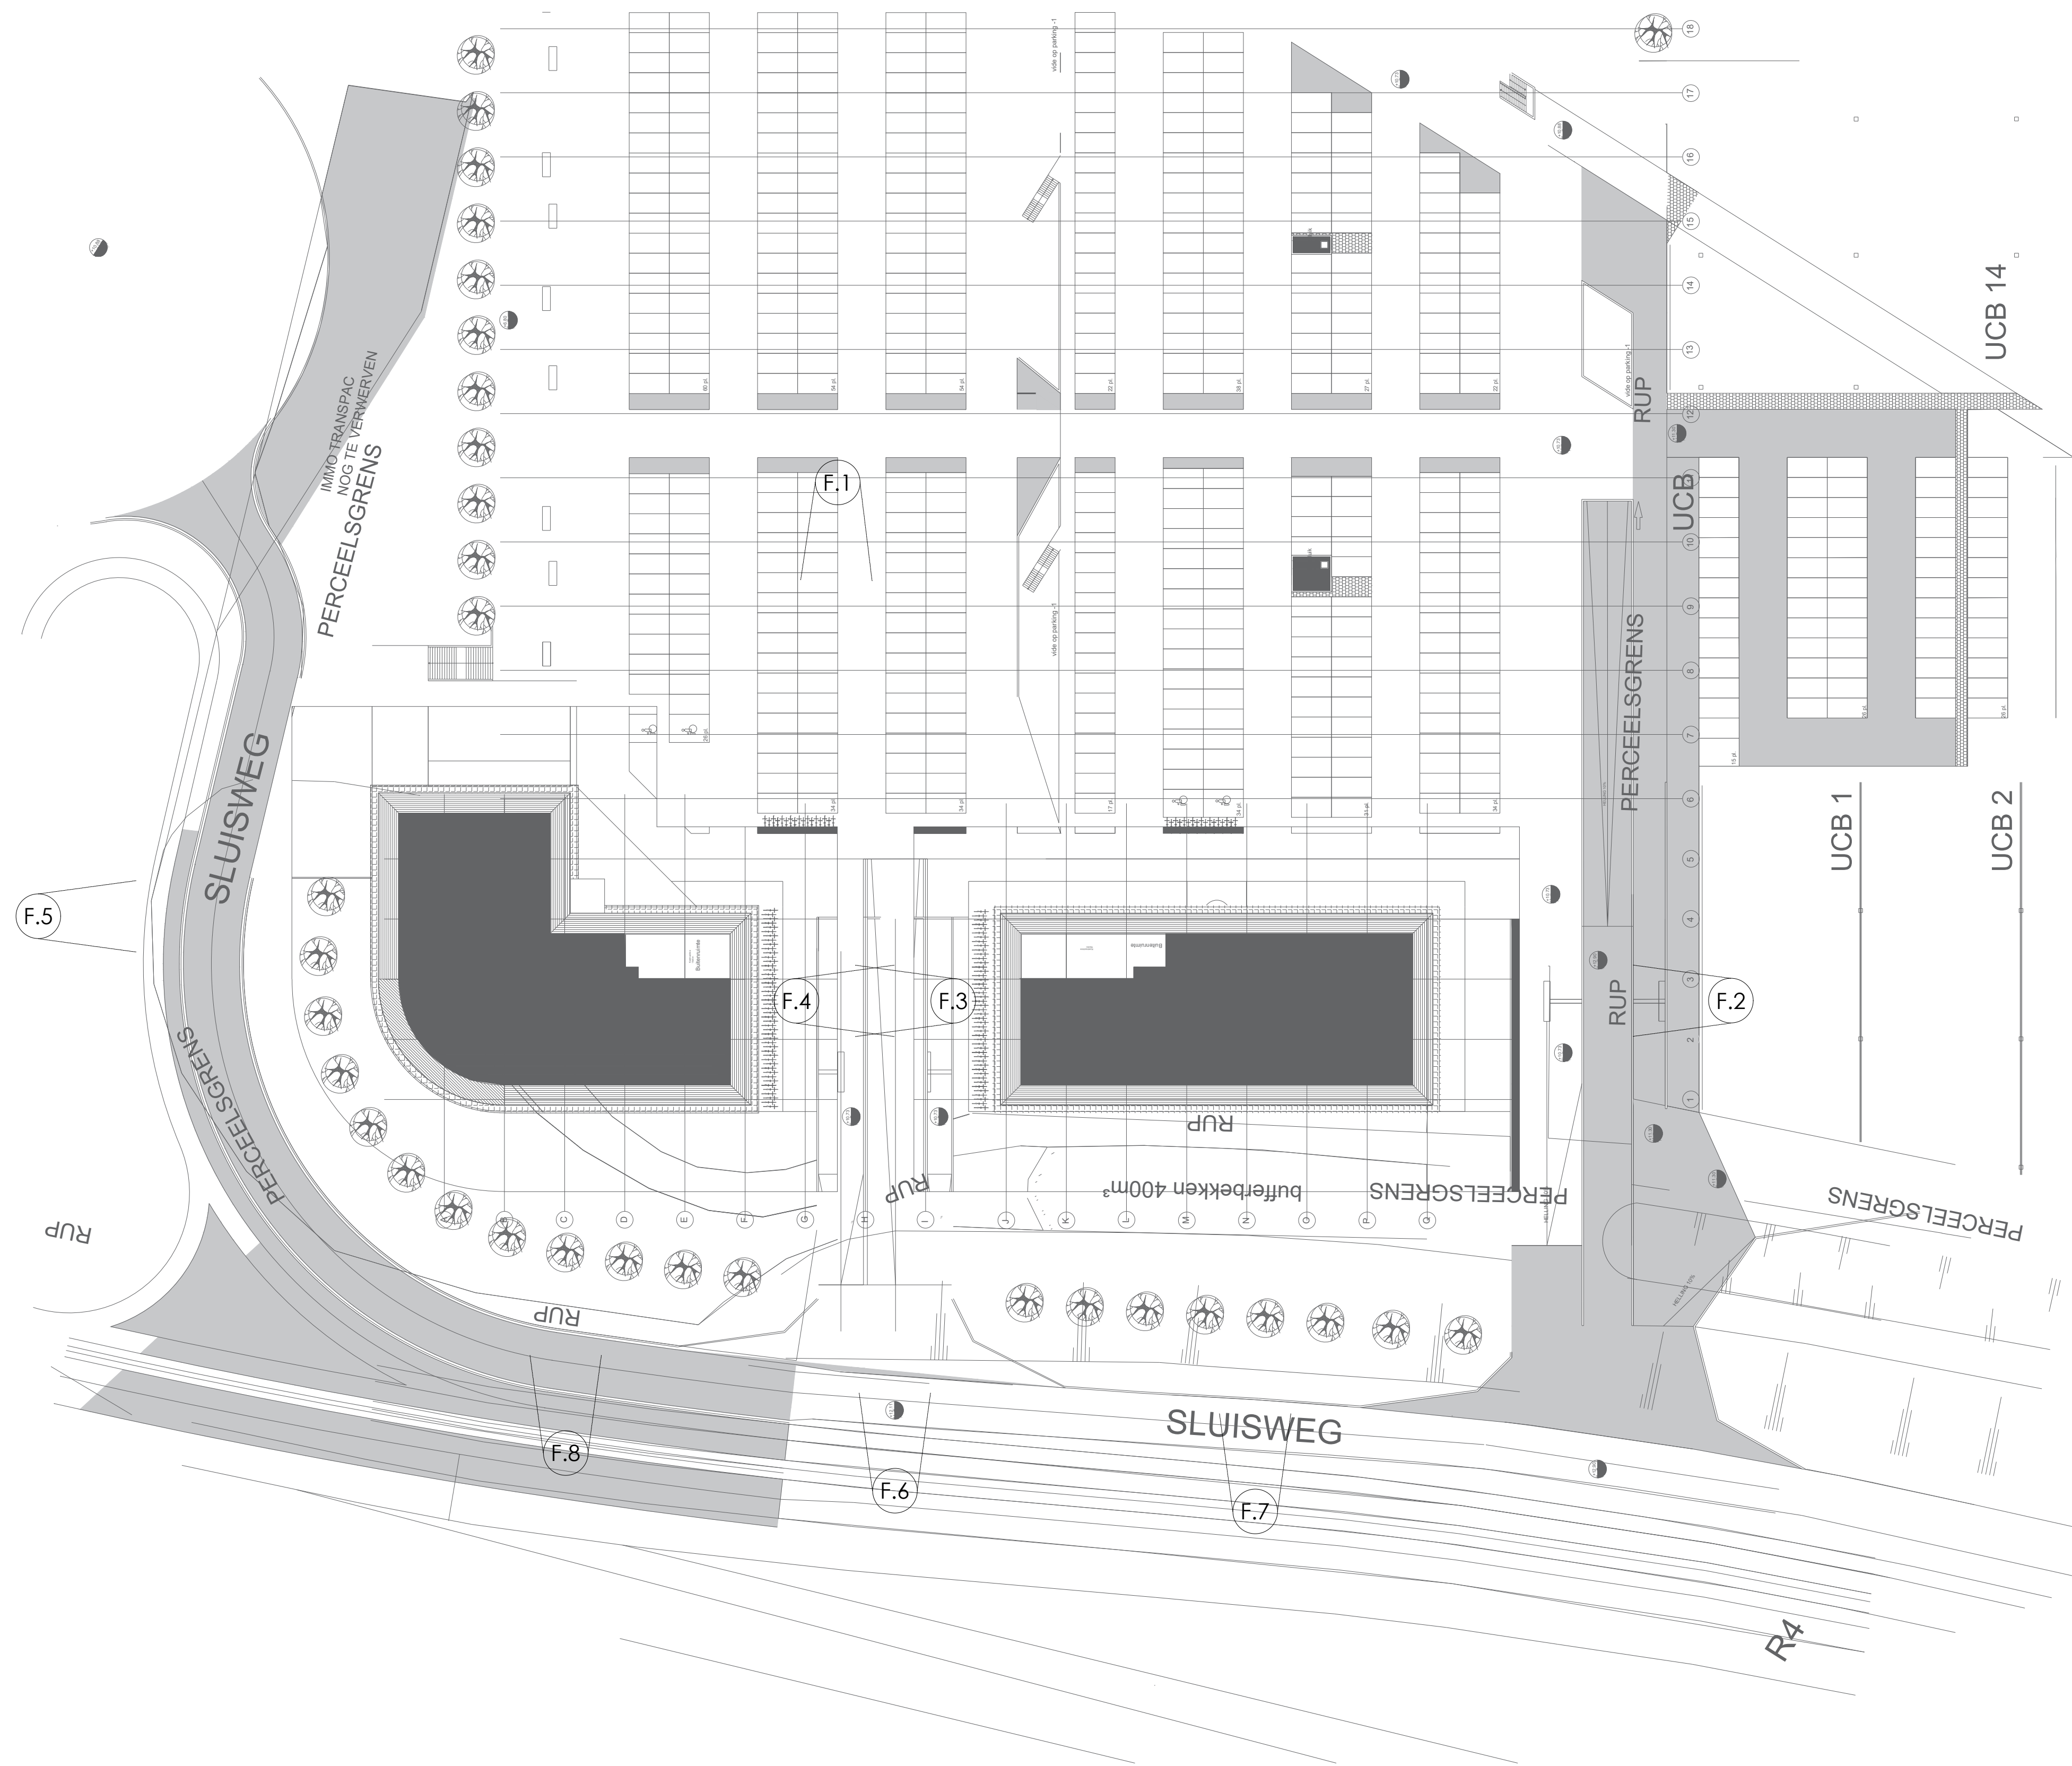


BONTINCK
ARCHITECTURE AND ENGINEERING

BONTINCK ARCHITECTURE AND ENGINEERING NV
OTTERGEMSESTEENWEG-ZUID 808 A31
BE-9000 GENT 1 BELGIUM
T +32 9 225 01 74 | F +32 9 225 64 14
STUDIEGROEP@BONTINCK.BIZ | WWW.BONTINCK.BIZ

Lichtreclame - Blue Towers

Implantingsplan

DOSSIERNR: 1118-08
SCHAAL: 1/500

PLAN: IP