


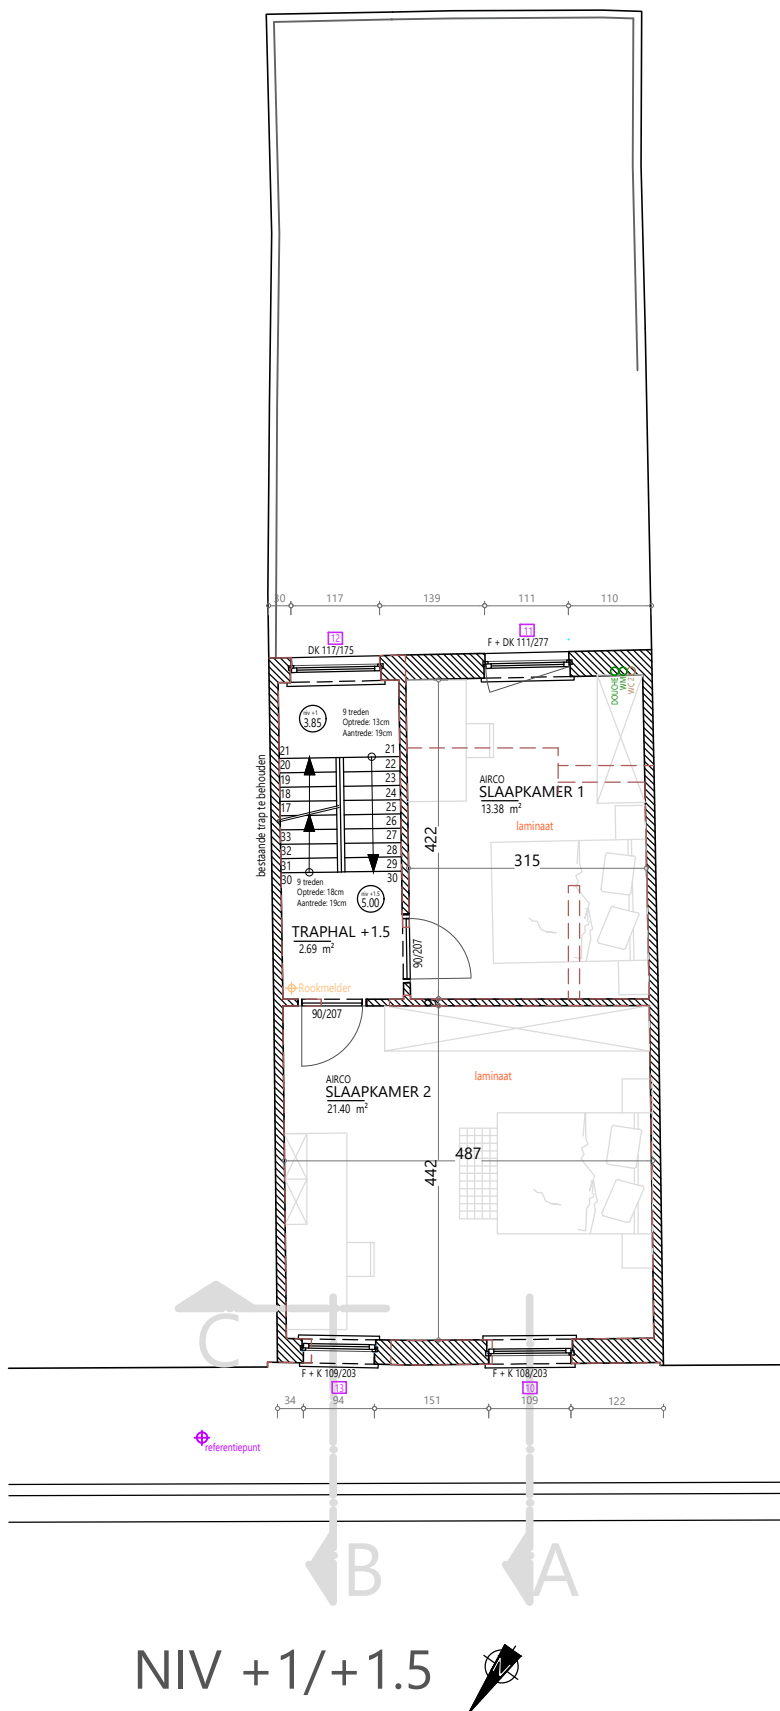

NIV +1/+1.5