


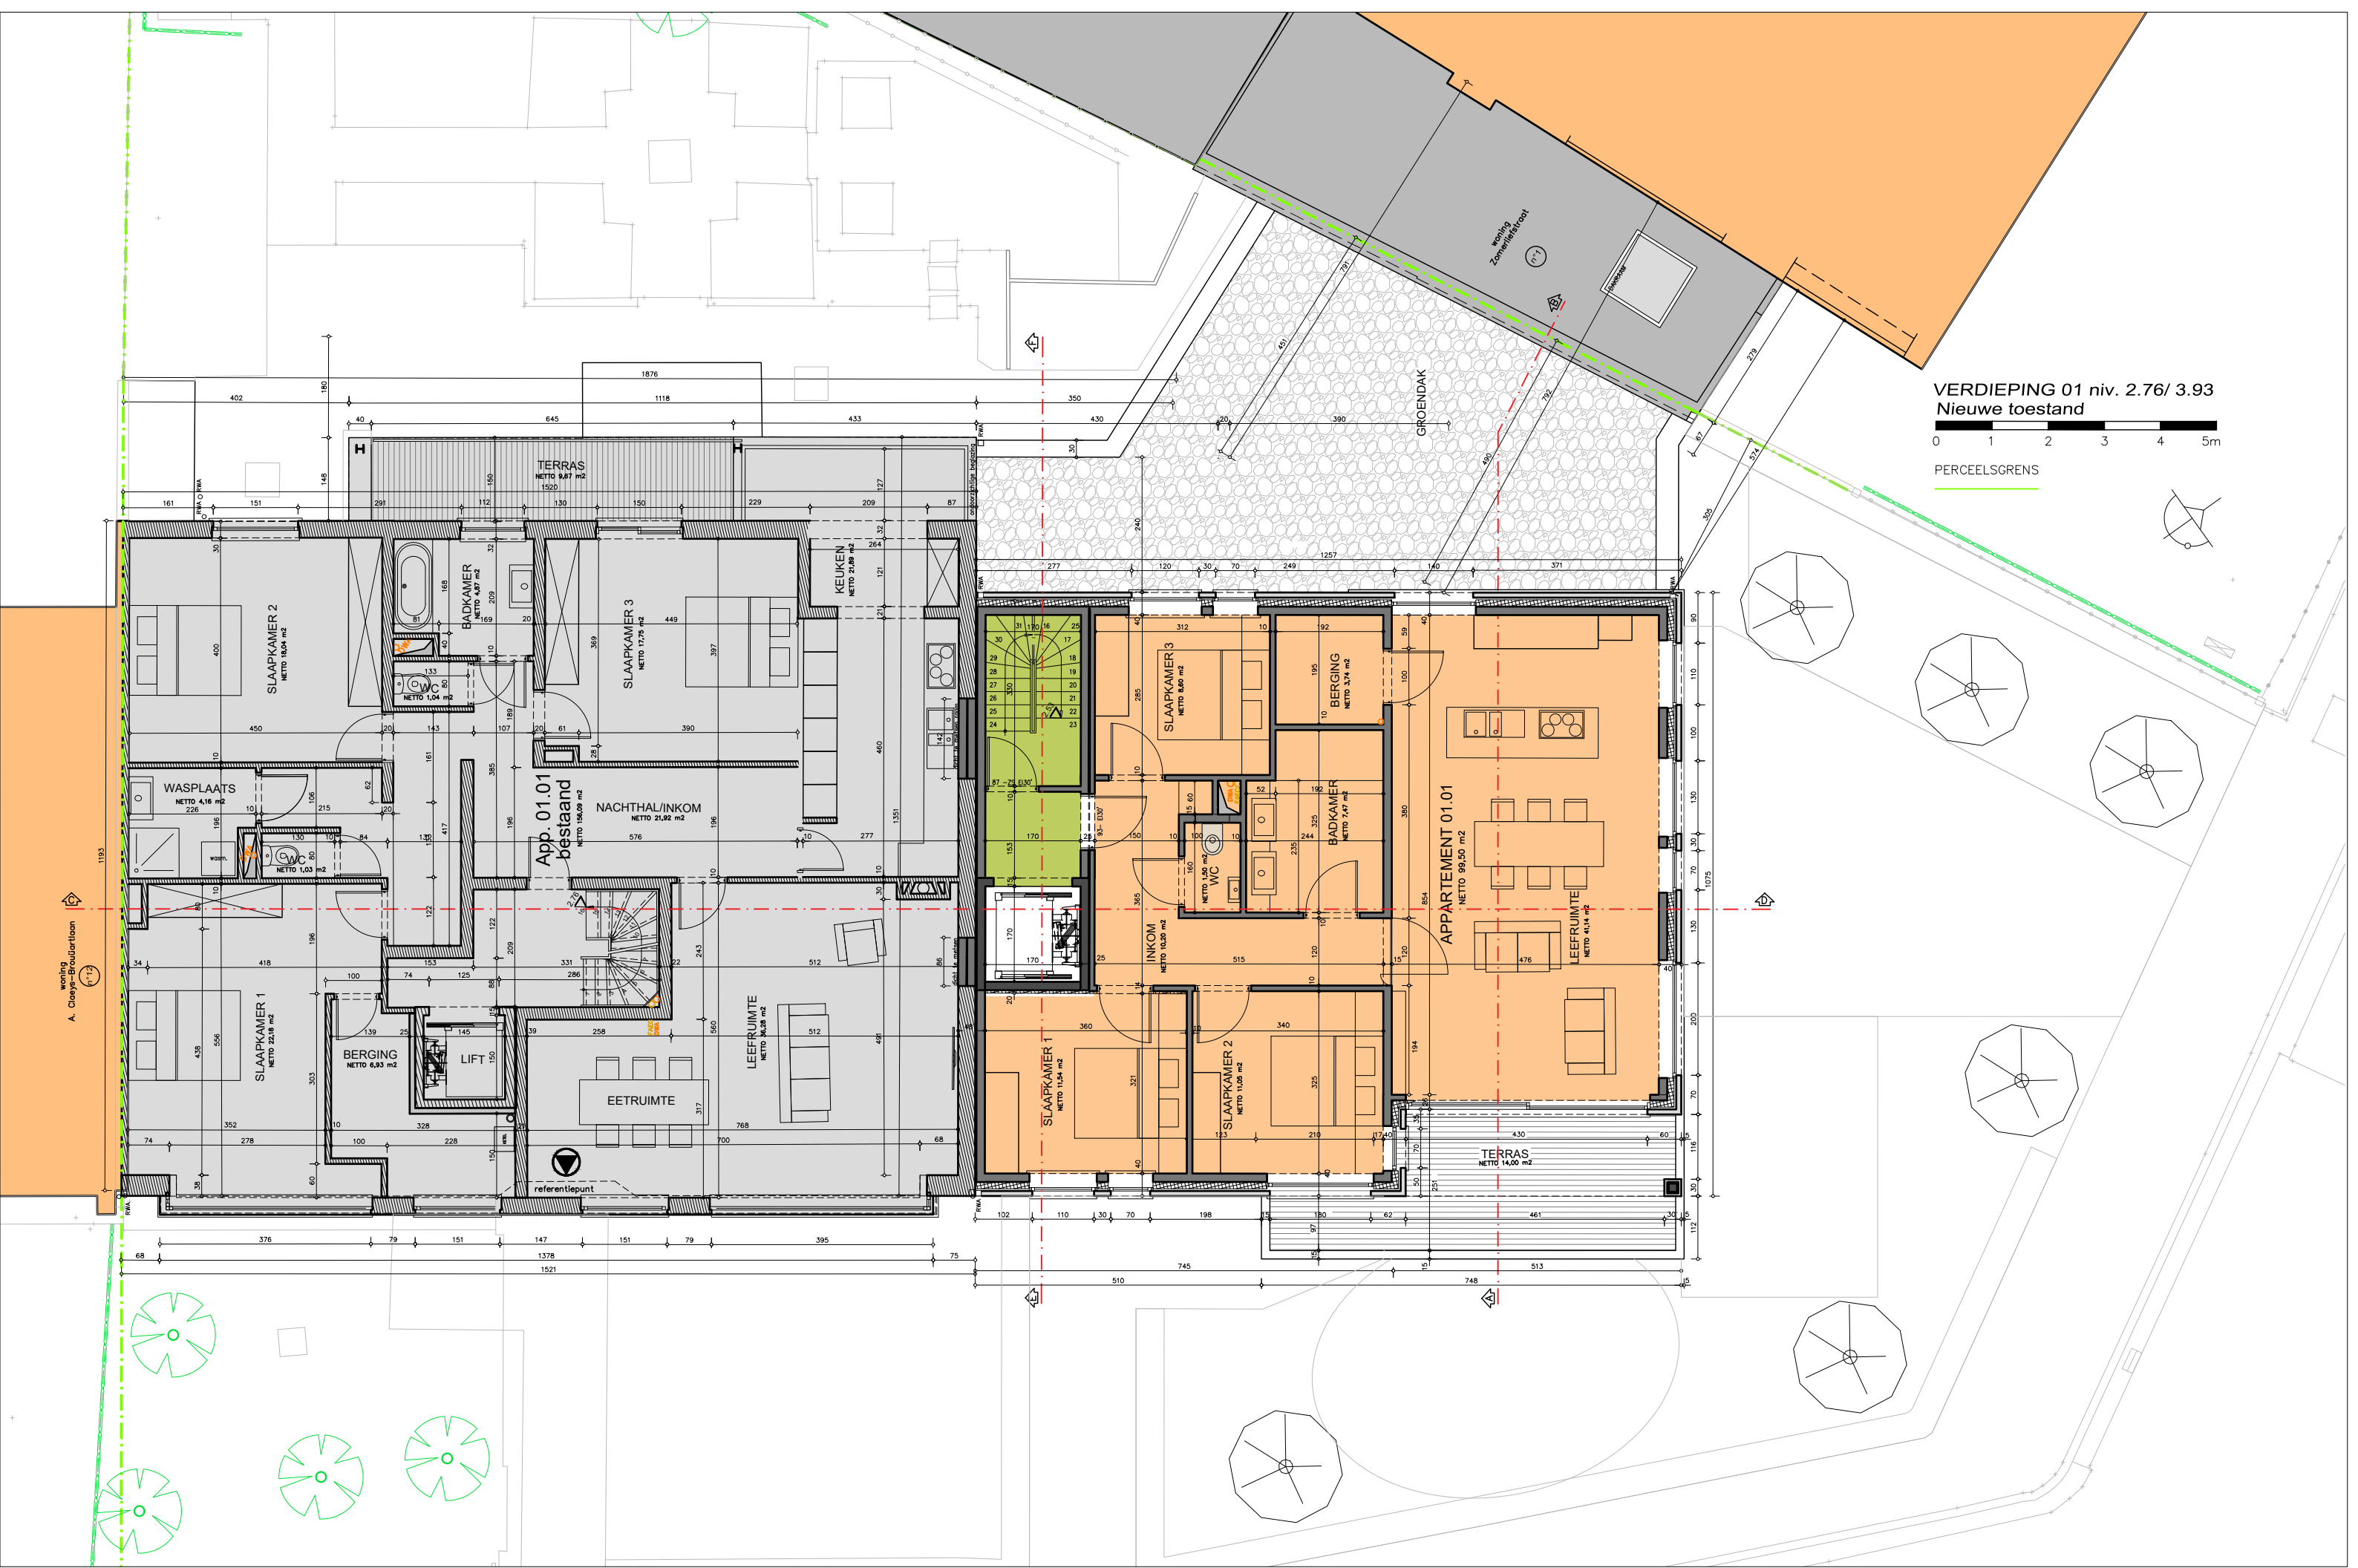

VERDIEPING 01 niv. 2.76/ 3.93
Nieuwe toestand

0 1 2 3 4 5m

PERCEELSGRENS

