


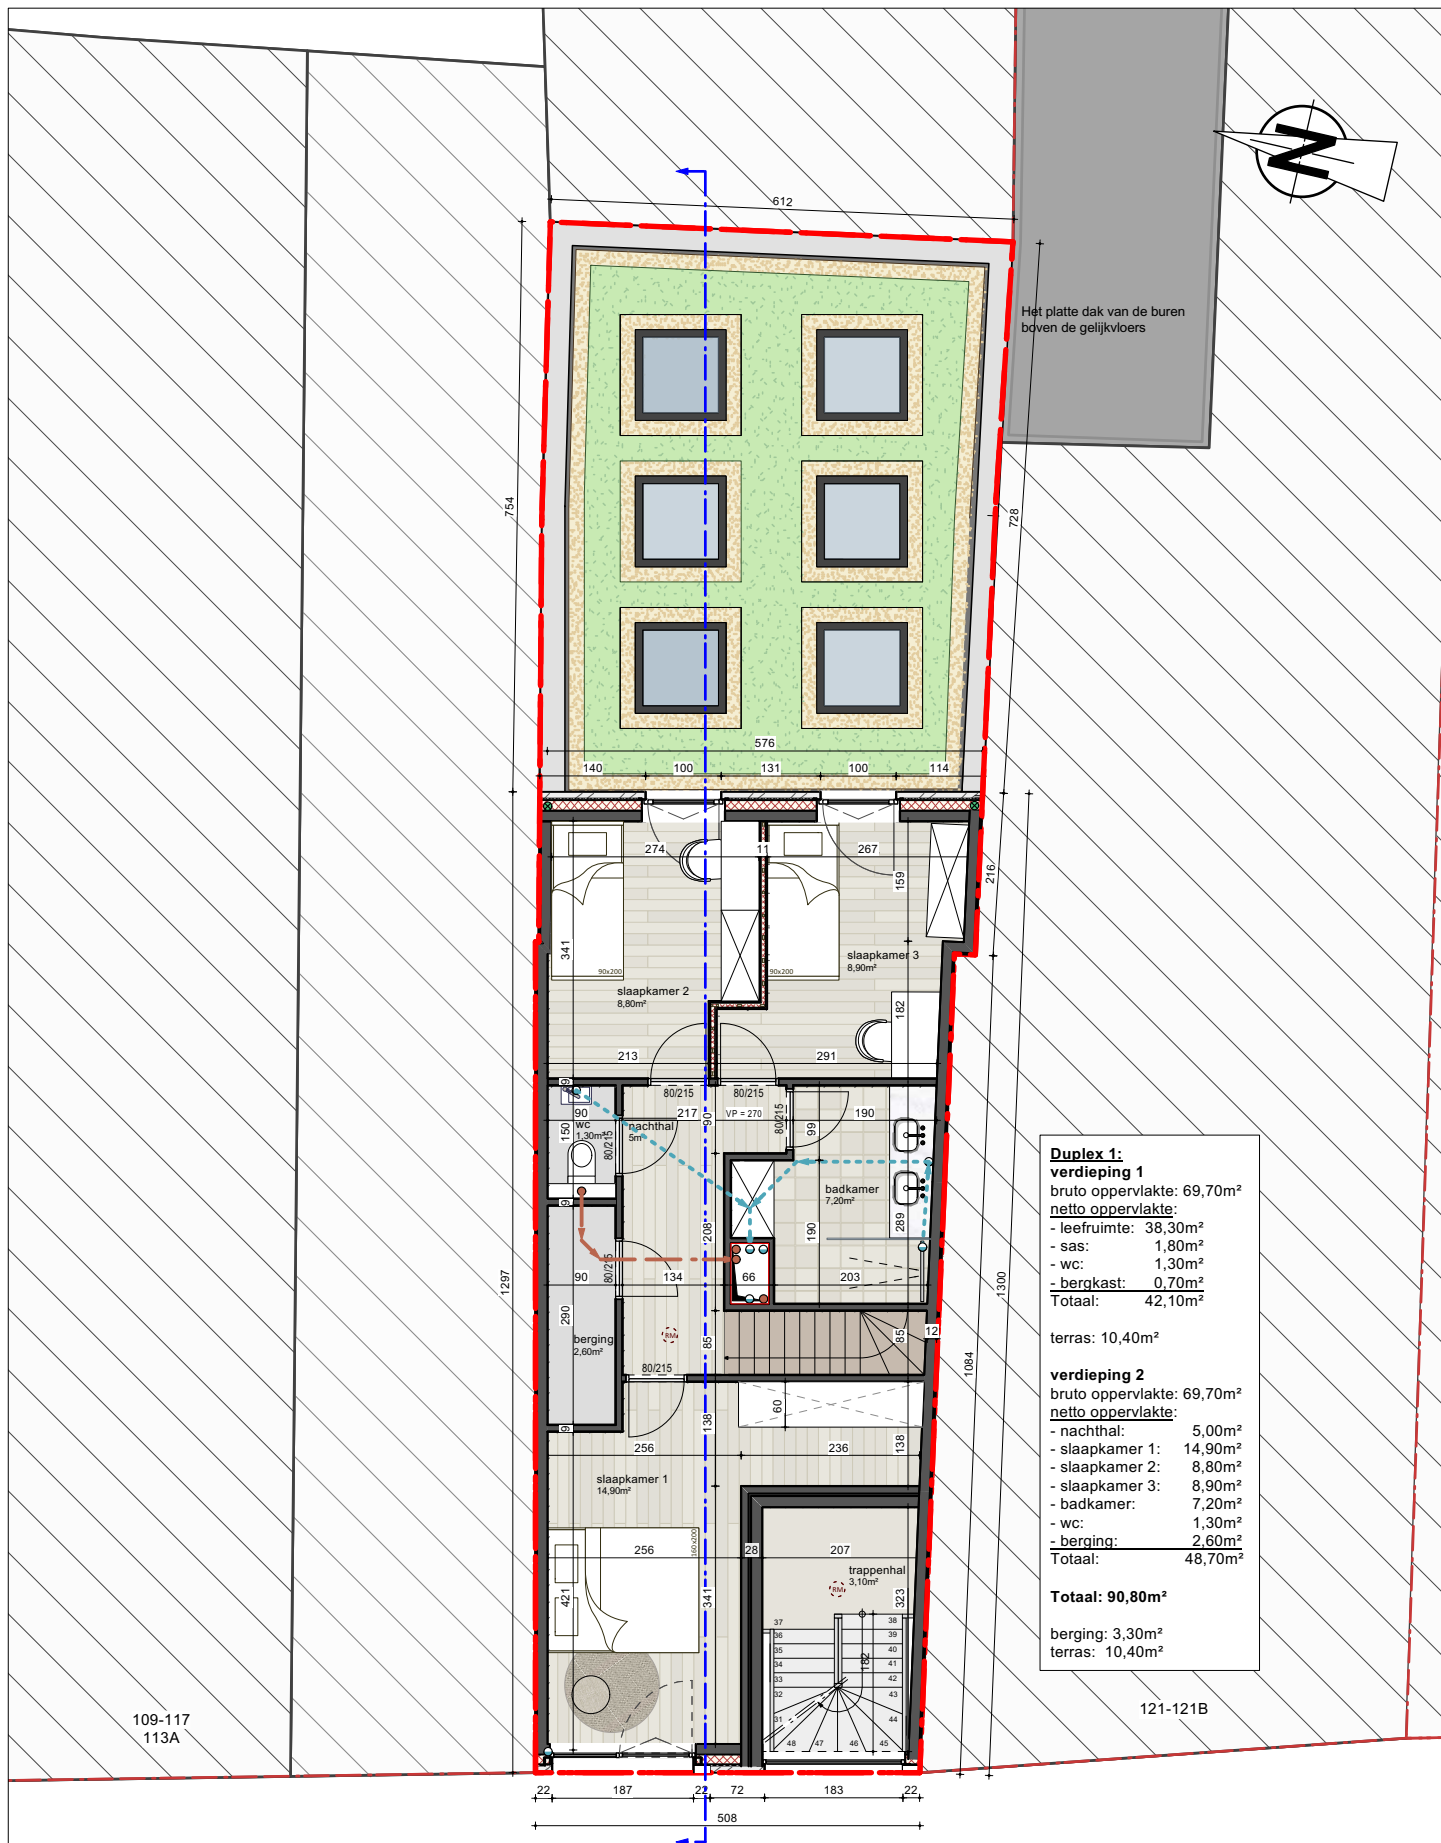

Duplex 1:	
verdieping 1	
bruto oppervlakte:	69,70m ²
netto oppervlakte:	
- leefruimte:	38,30m ²
- sas:	1,80m ²
- wc:	1,30m ²
- bergkast:	0,70m ²
Totaal:	42,10m ²
terras: 10,40m ²	
verdieping 2	
bruto oppervlakte:	69,70m ²
netto oppervlakte:	
- nachthal:	5,00m ²
- slaapkamer 1:	14,90m ²
- slaapkamer 2:	8,80m ²
- slaapkamer 3:	8,90m ²
- badkamer:	7,20m ²
- wc:	1,30m ²
- berging:	2,60m ²
Totaal:	48,70m ²
Totaal: 90,80m²	
berging: 3,30m ²	
terras: 10,40m ²	

Verdieping 02 (Duplex 1)

Schaal: 1:100

0 1 1 2 2 3 M
Gebruikte eenheden: cm

ALCOarchitecten
Burgemeester 201 | 2001 | 2002 | 2003 

VB_308
Nederkouter 119, 9000 Gent
GENT 5° AF0' 51" E - 1° 13' 17" O

NT - Verdieping 02 (Duplex 1)
schaal: 1:100
blad: 18/ 27
datum: 20250324