


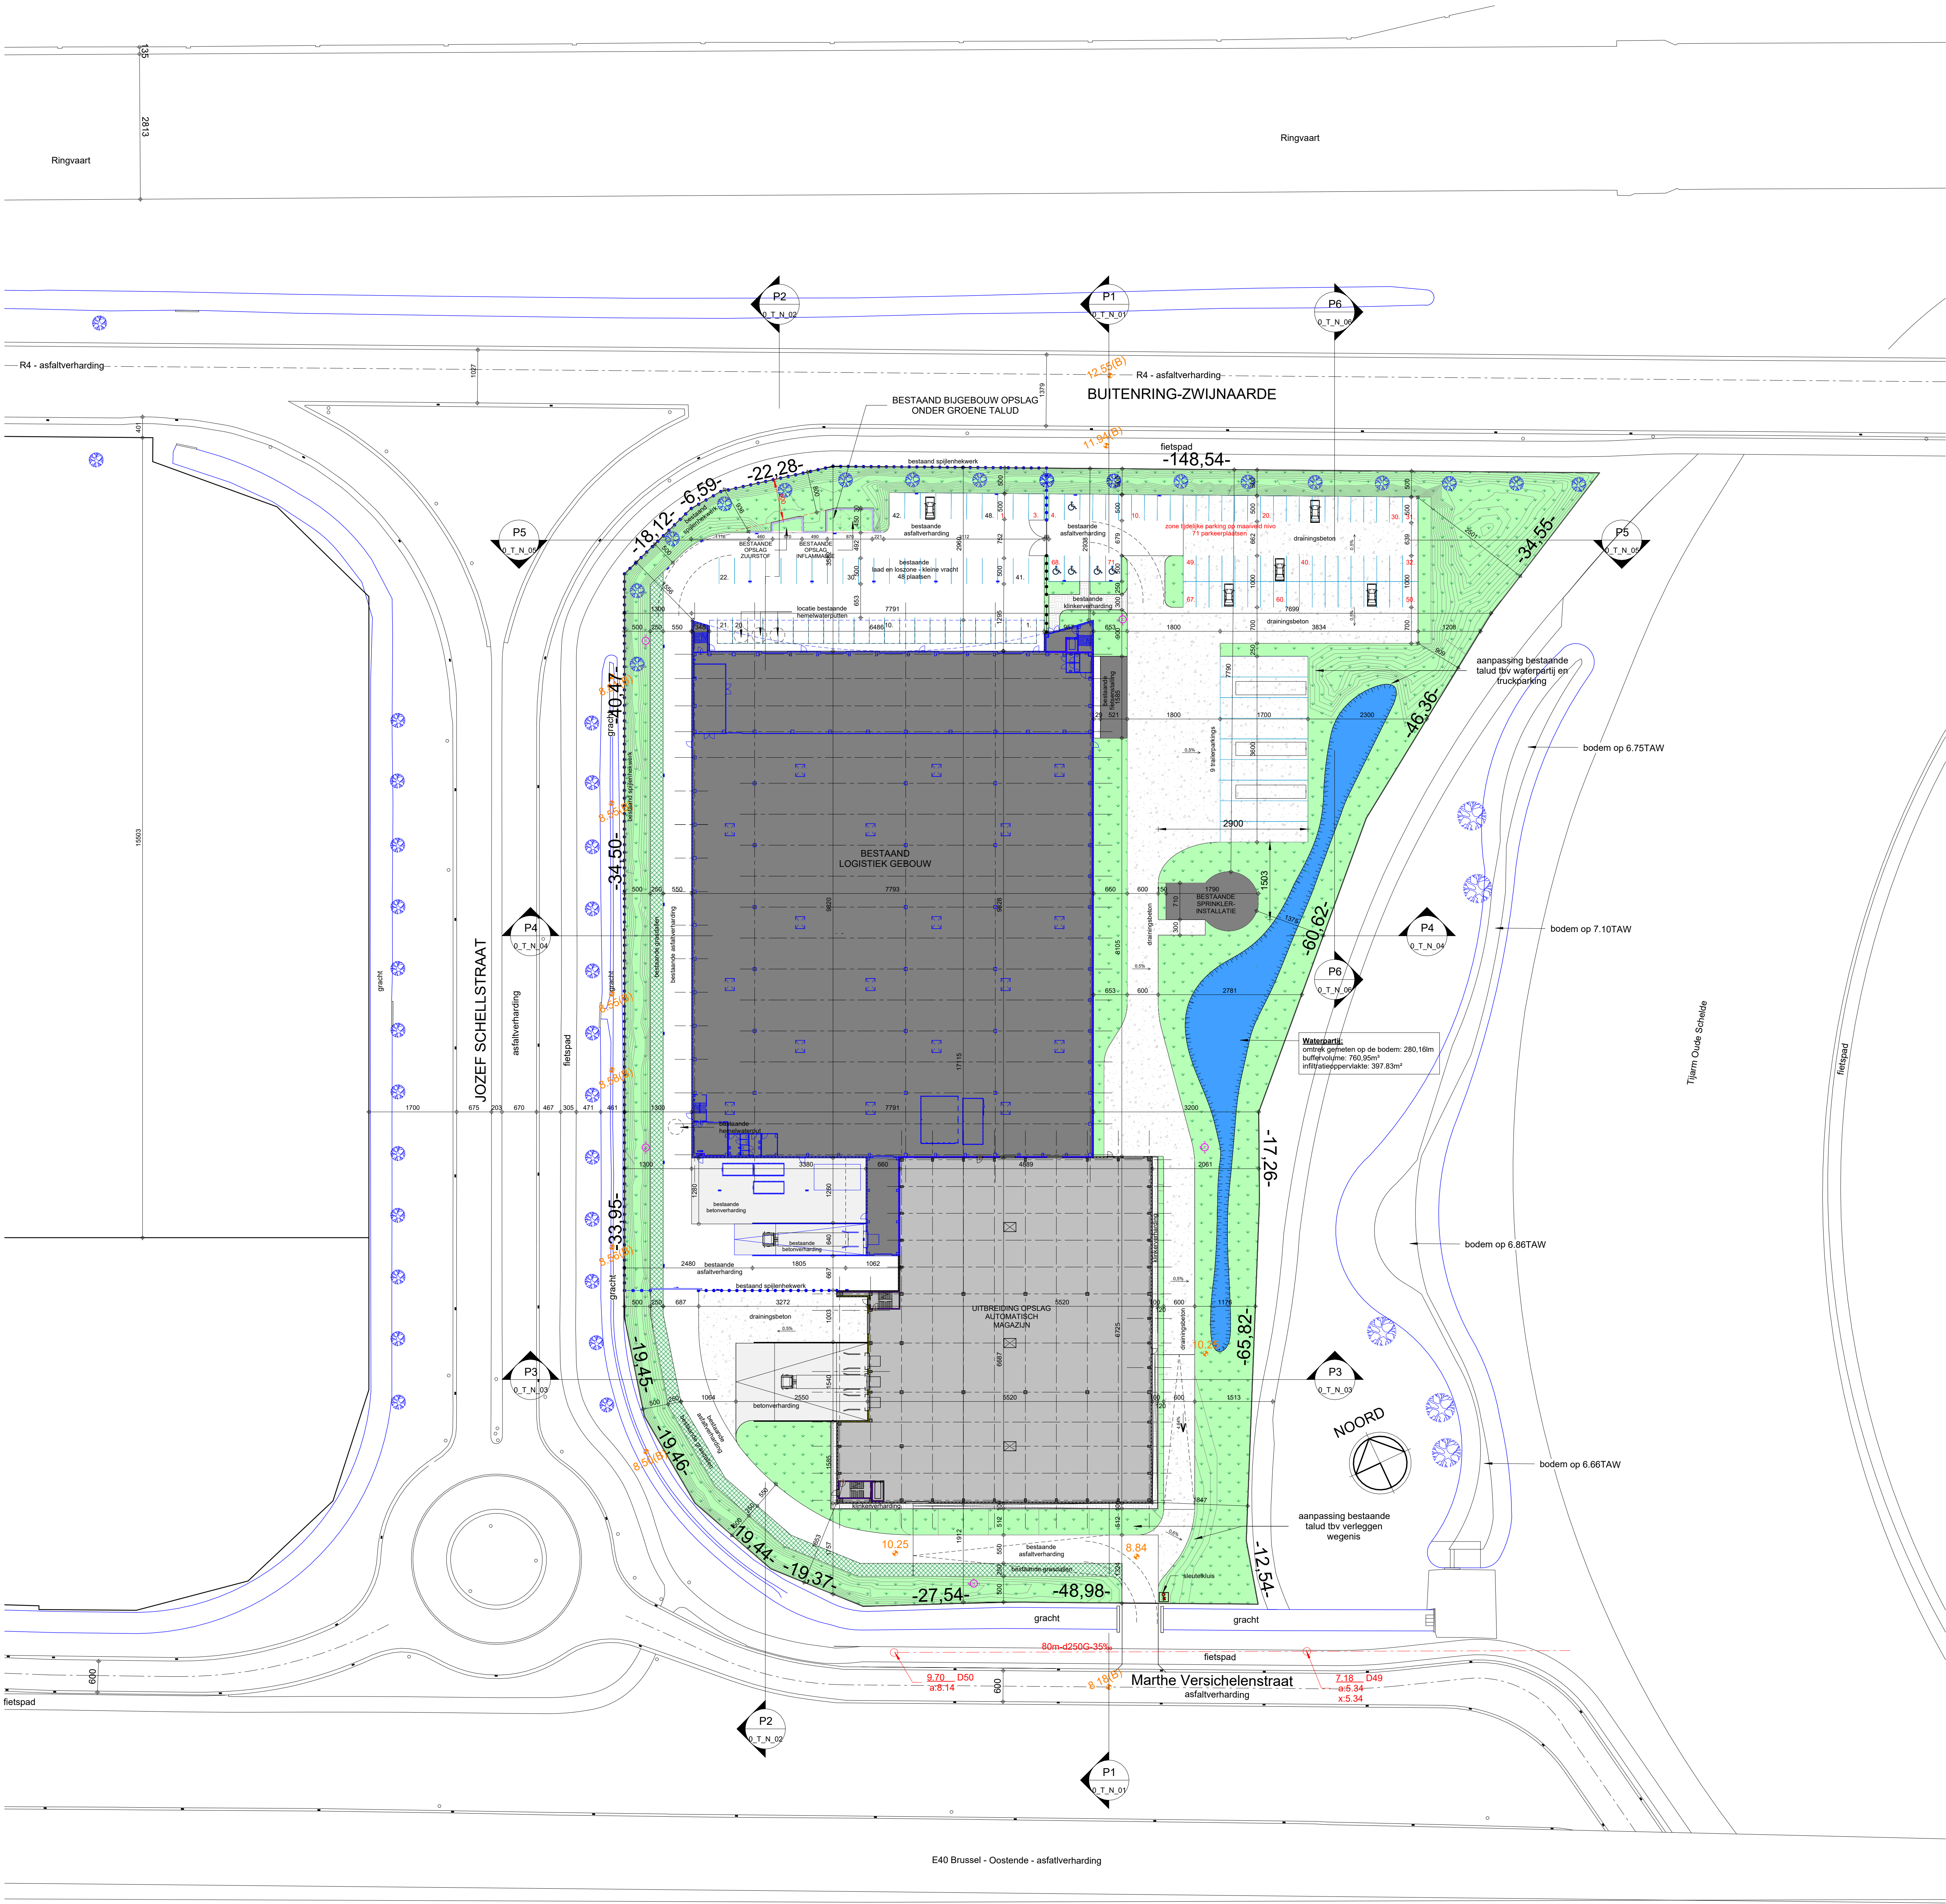

ARCHITECTED BY
WILMA WASTIAU
WILMA WASTIAU | WE FUNK INDUSTRIAL ARCHITECTURE

TIJARM FASE 2 - UITBREIDING

1726/24

0

INPLANTING

TEKENINGNAAM: BA_01_N_01a_INPLANTING										
20/11/2024		ID	1: 500	TEK. SOORT: I		TOESTAND: N		VOLG NR: 01		REV: a
10/02/2025		ID	Aanduiding heffingsgraad verhardingen en buffervolume groendak							
ARCHITECTENBUREAU WILMA BV						BV WASTIAU&CO ARCHITECTENBUREAU				
GENEINDE 221 - 2260 WESTERLO						GENEINDE 221 - 2260 WESTERLO				
T: +32 14 26 47 01						T: +32 14 26 47 01				
info@wilma-wastiau.com						info@wilma-wastiau.com				
W. ALLEN ZIMMERMAN - MARIE WASTIAU						GUY WASTIAU - LIEF HEYLEN				

INPLANTING TRUCKPARKING

1 : 500

maatneming in cm
hoogtepunten in m

0 10m 20m 50m

5m 15m 25m