
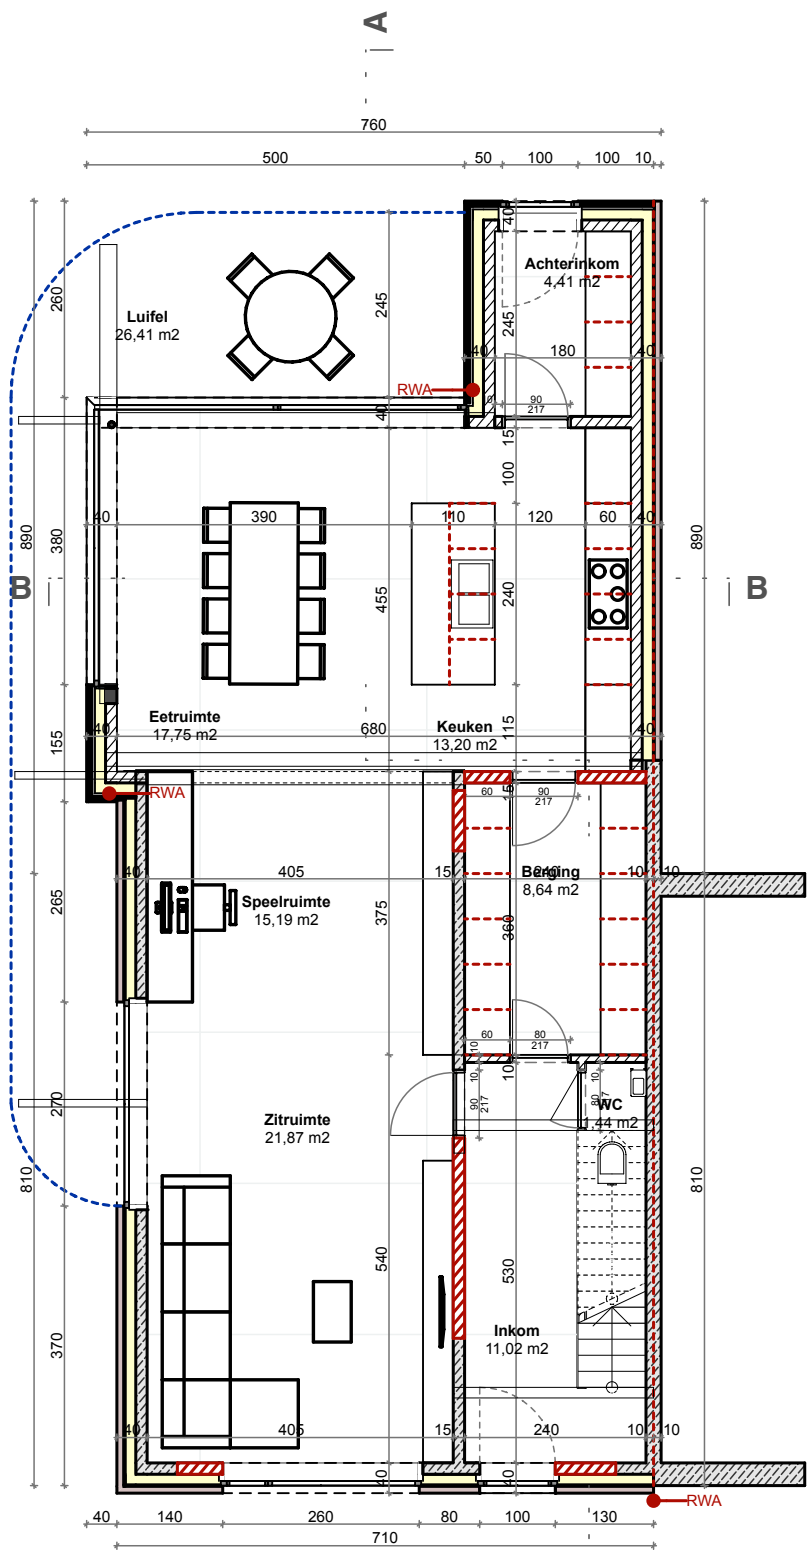


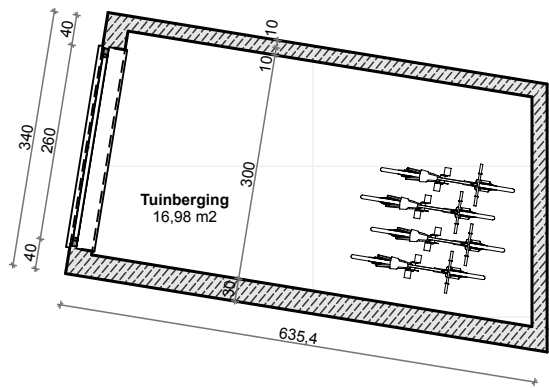

0.

GELIJKVLOERS

1:100

0m

5m

10m

