


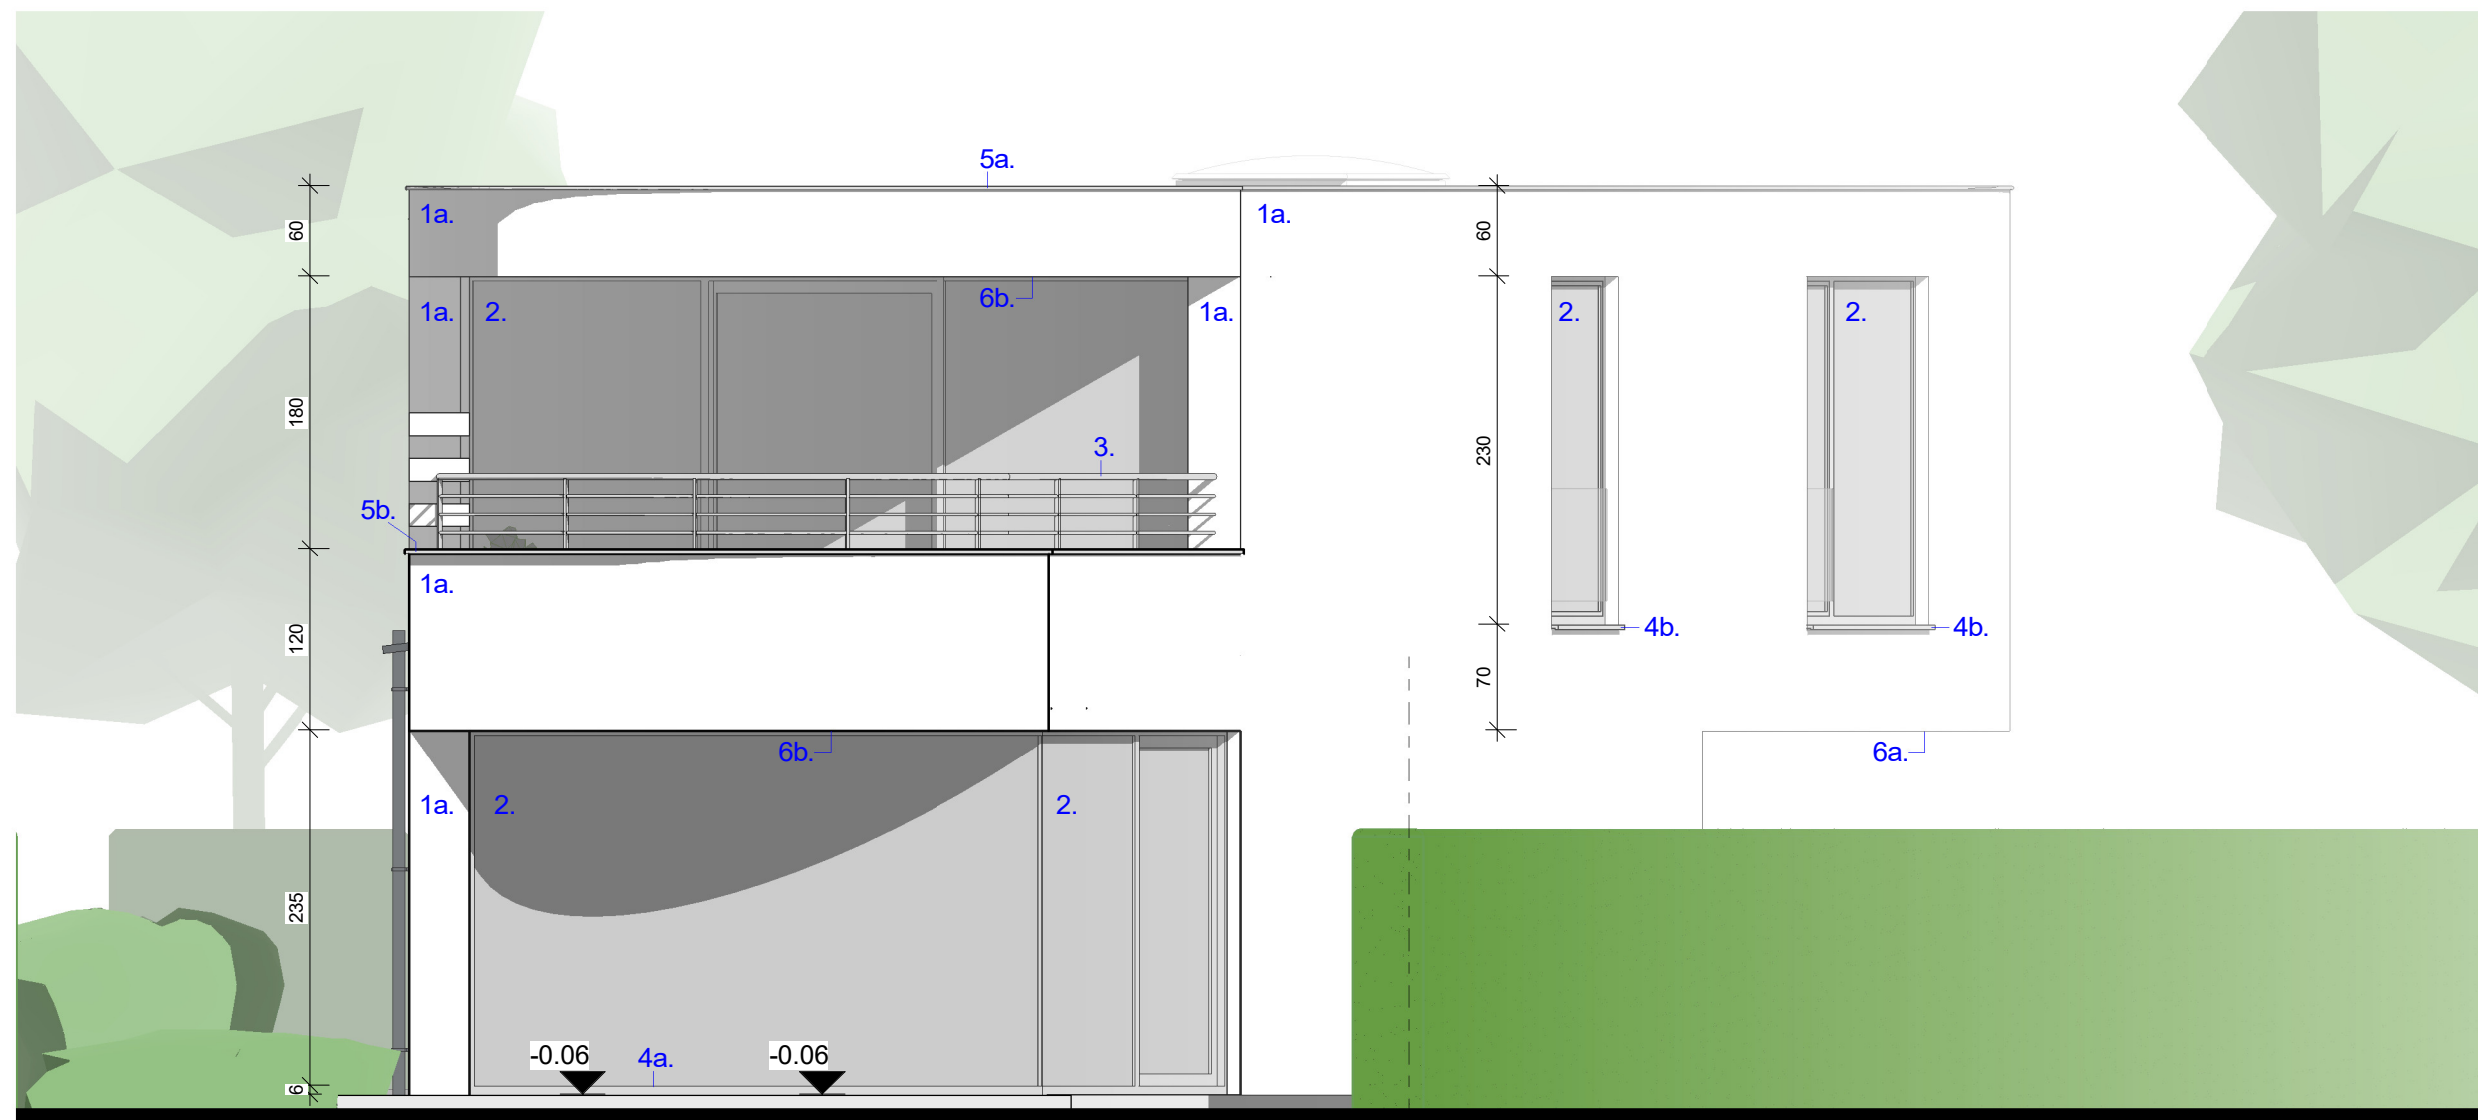

1 .Achtergevel
1 : 50