


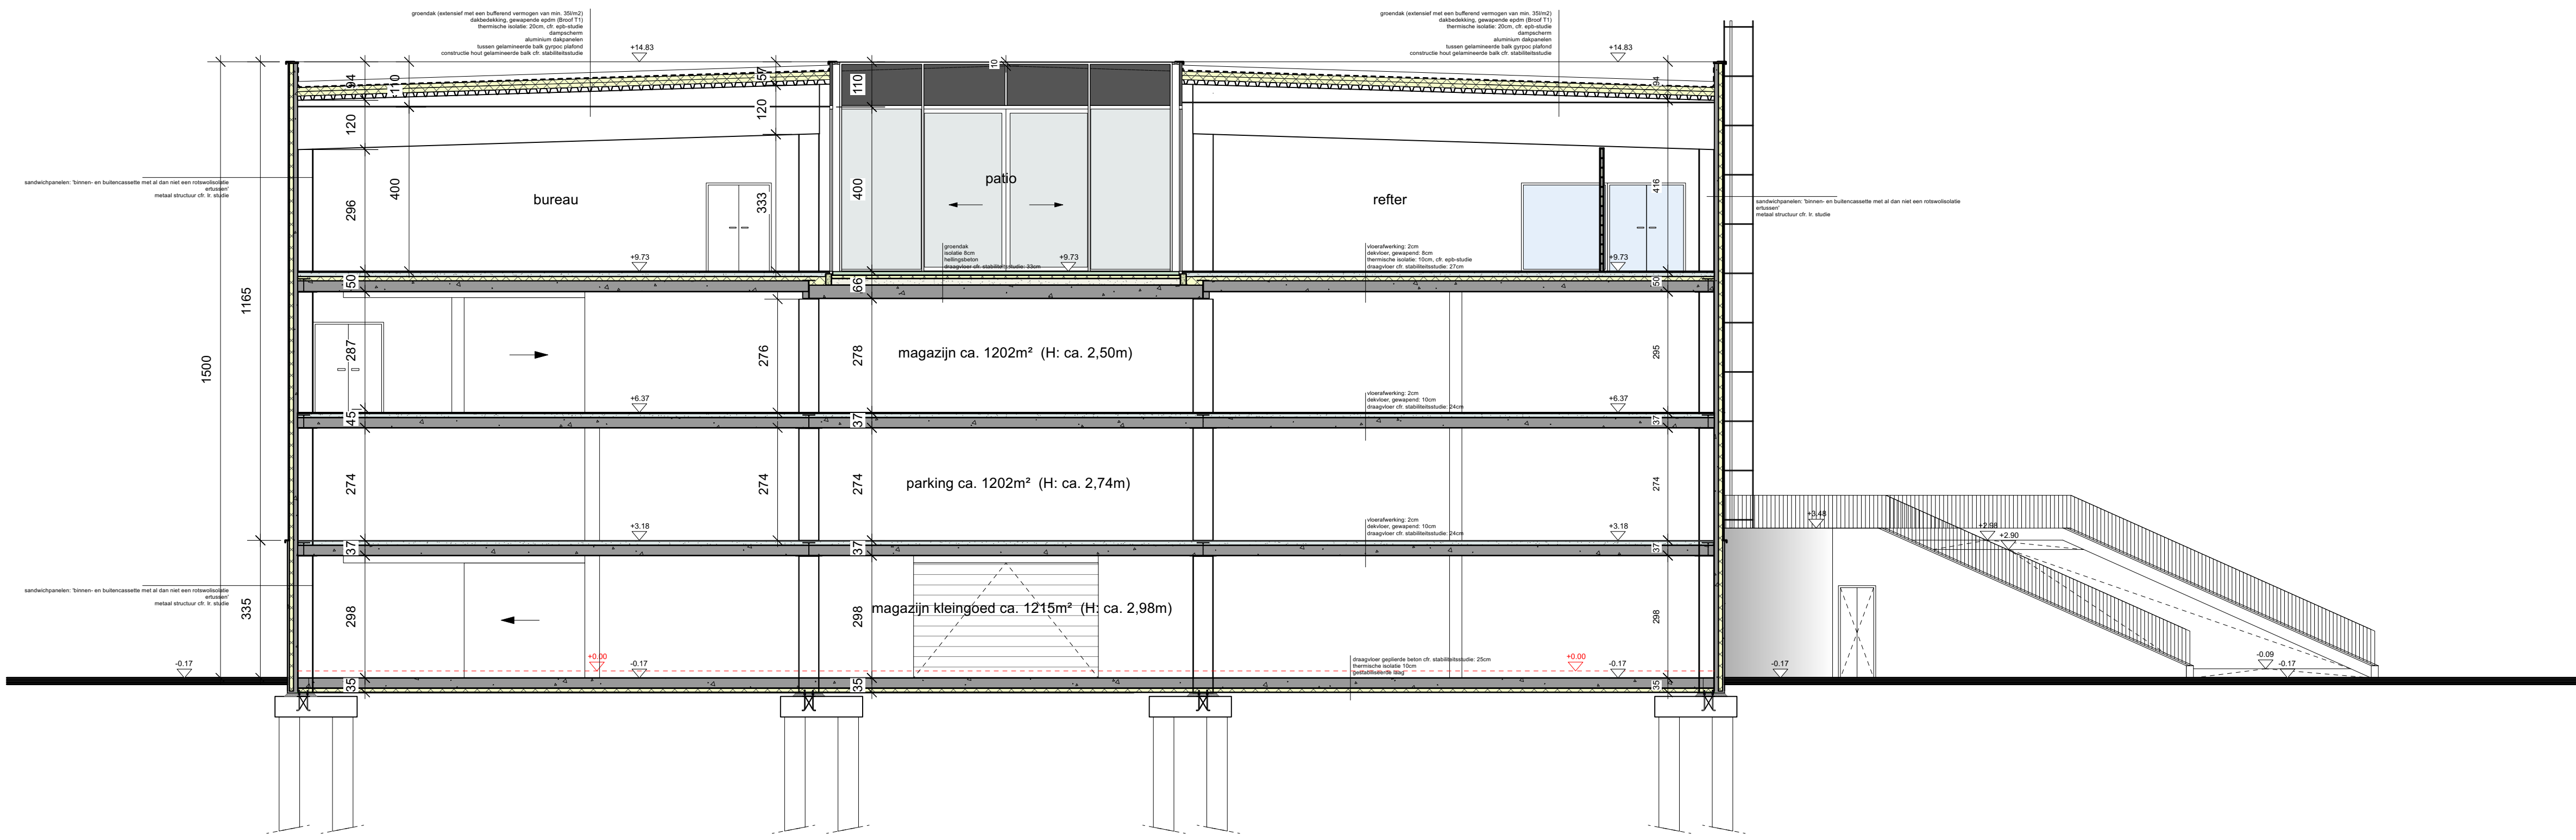

SNEDE BB

