


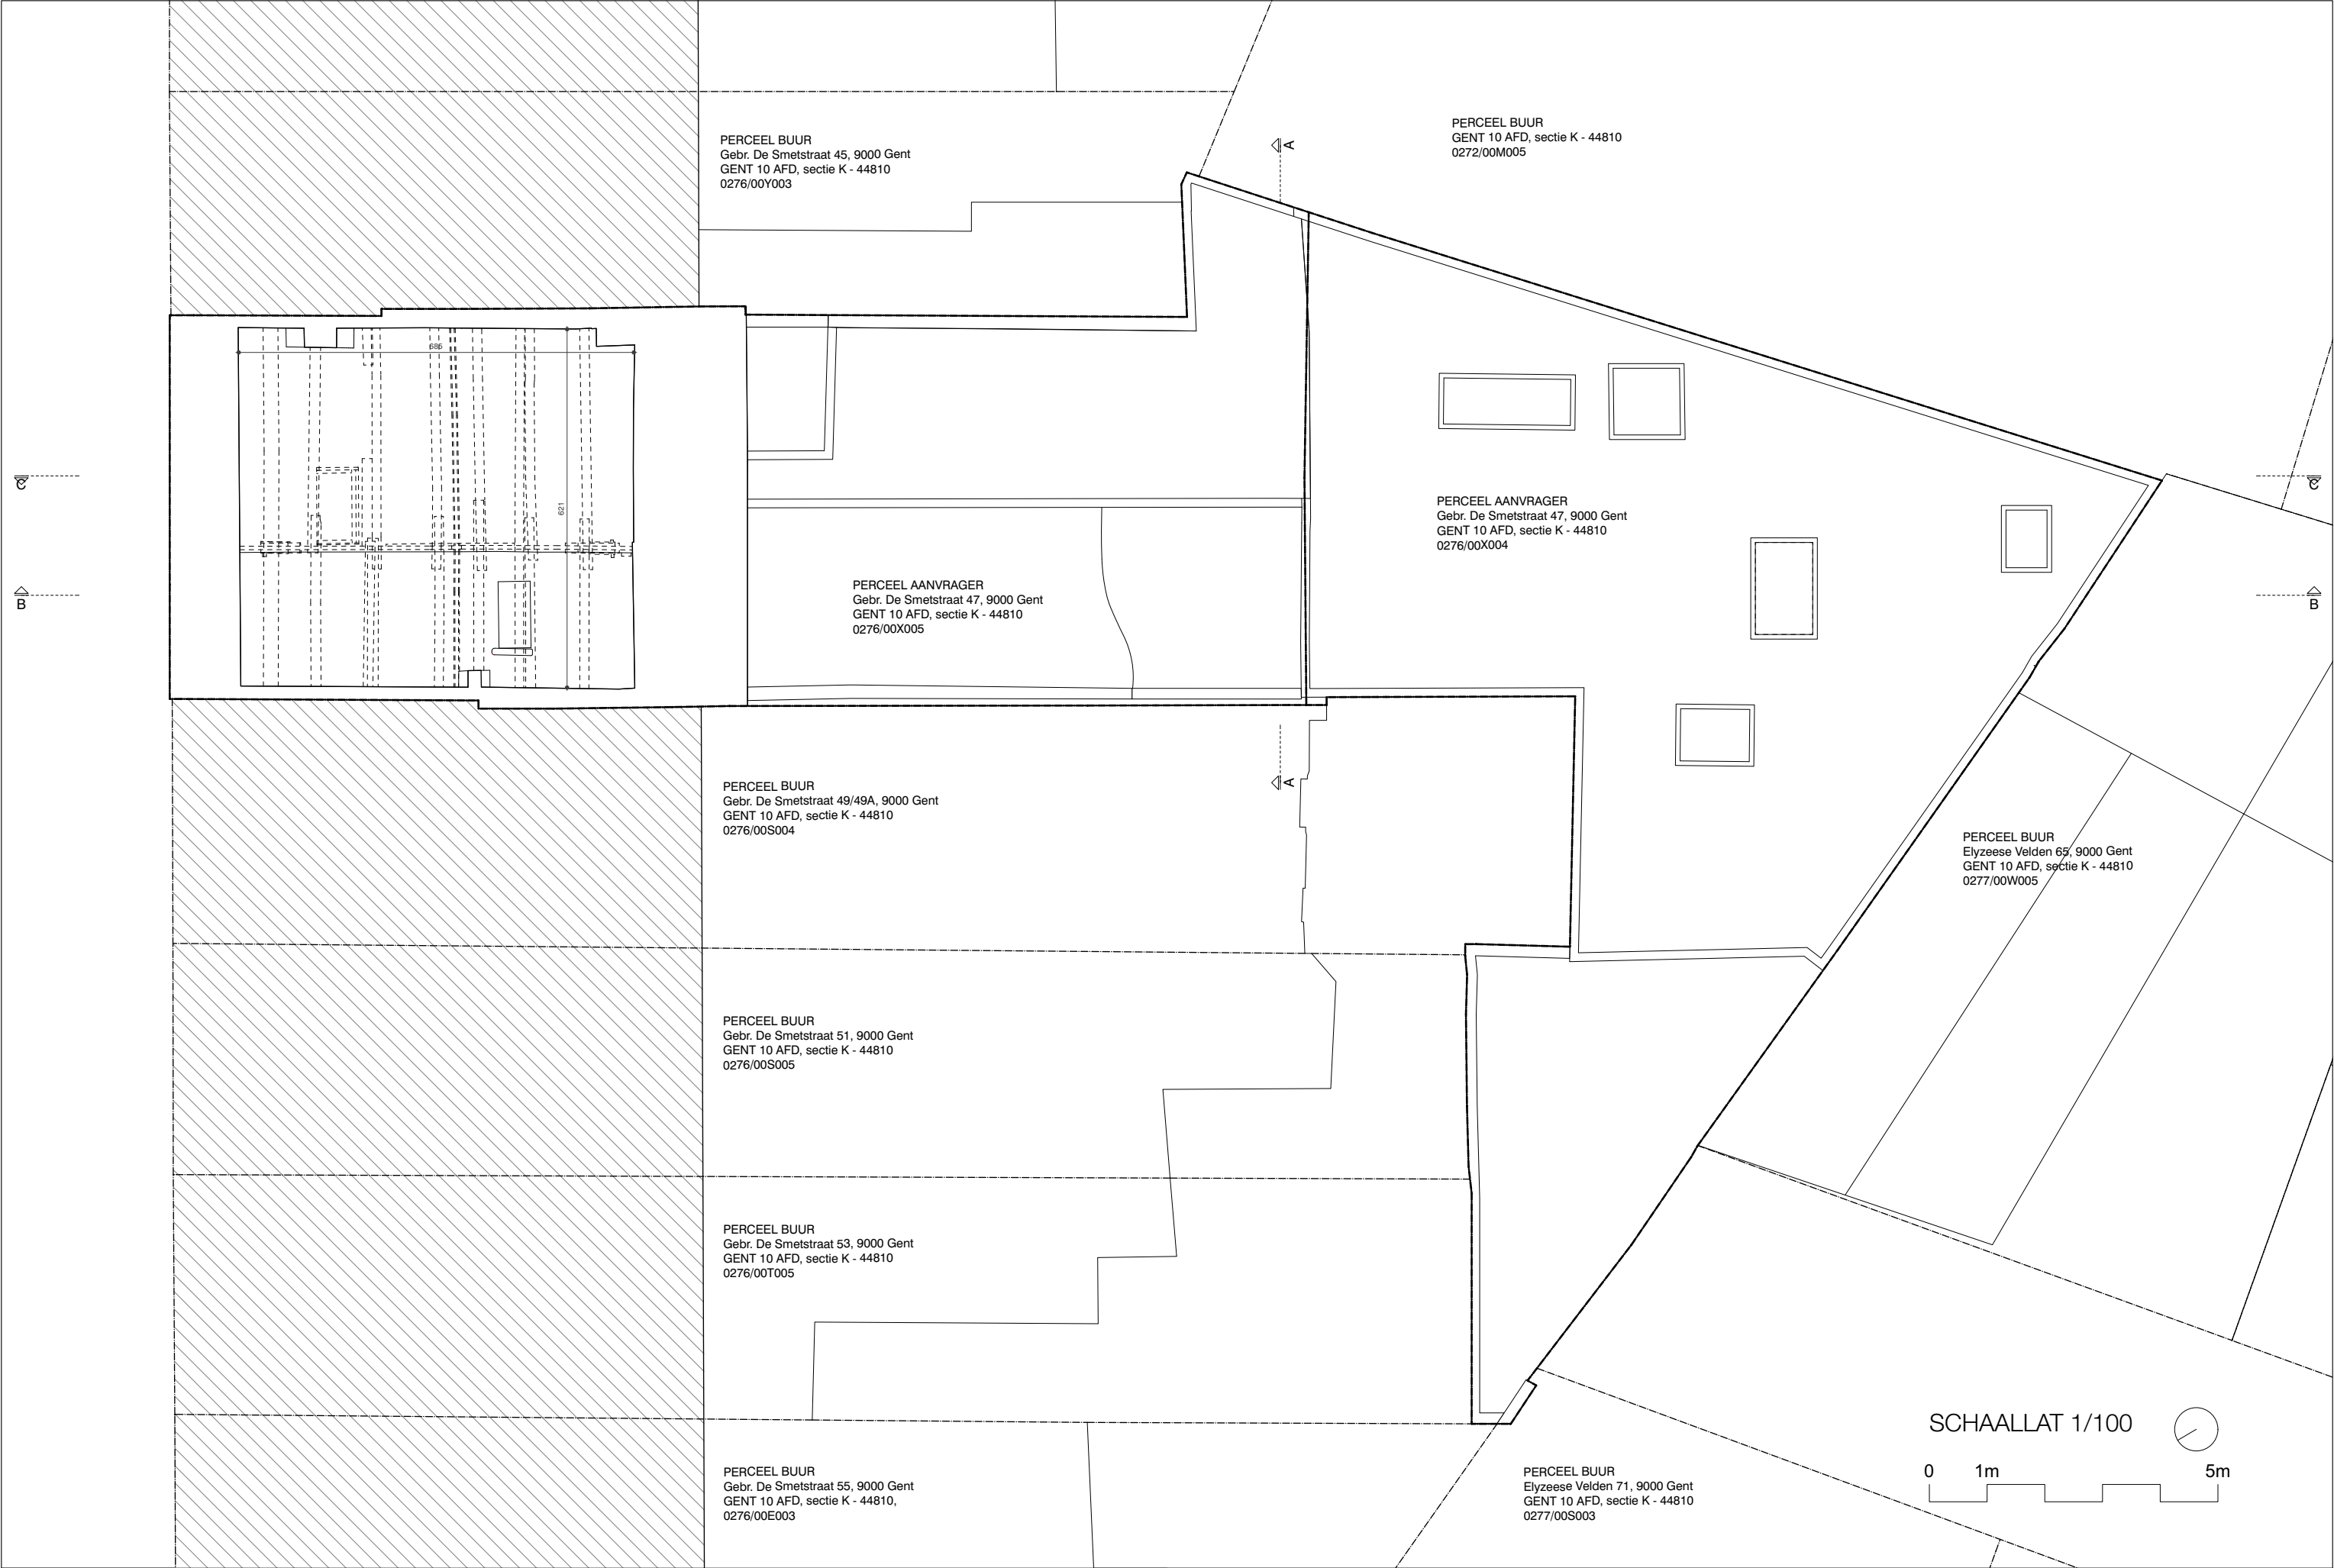

BT - PLAN NIVEAU +3