


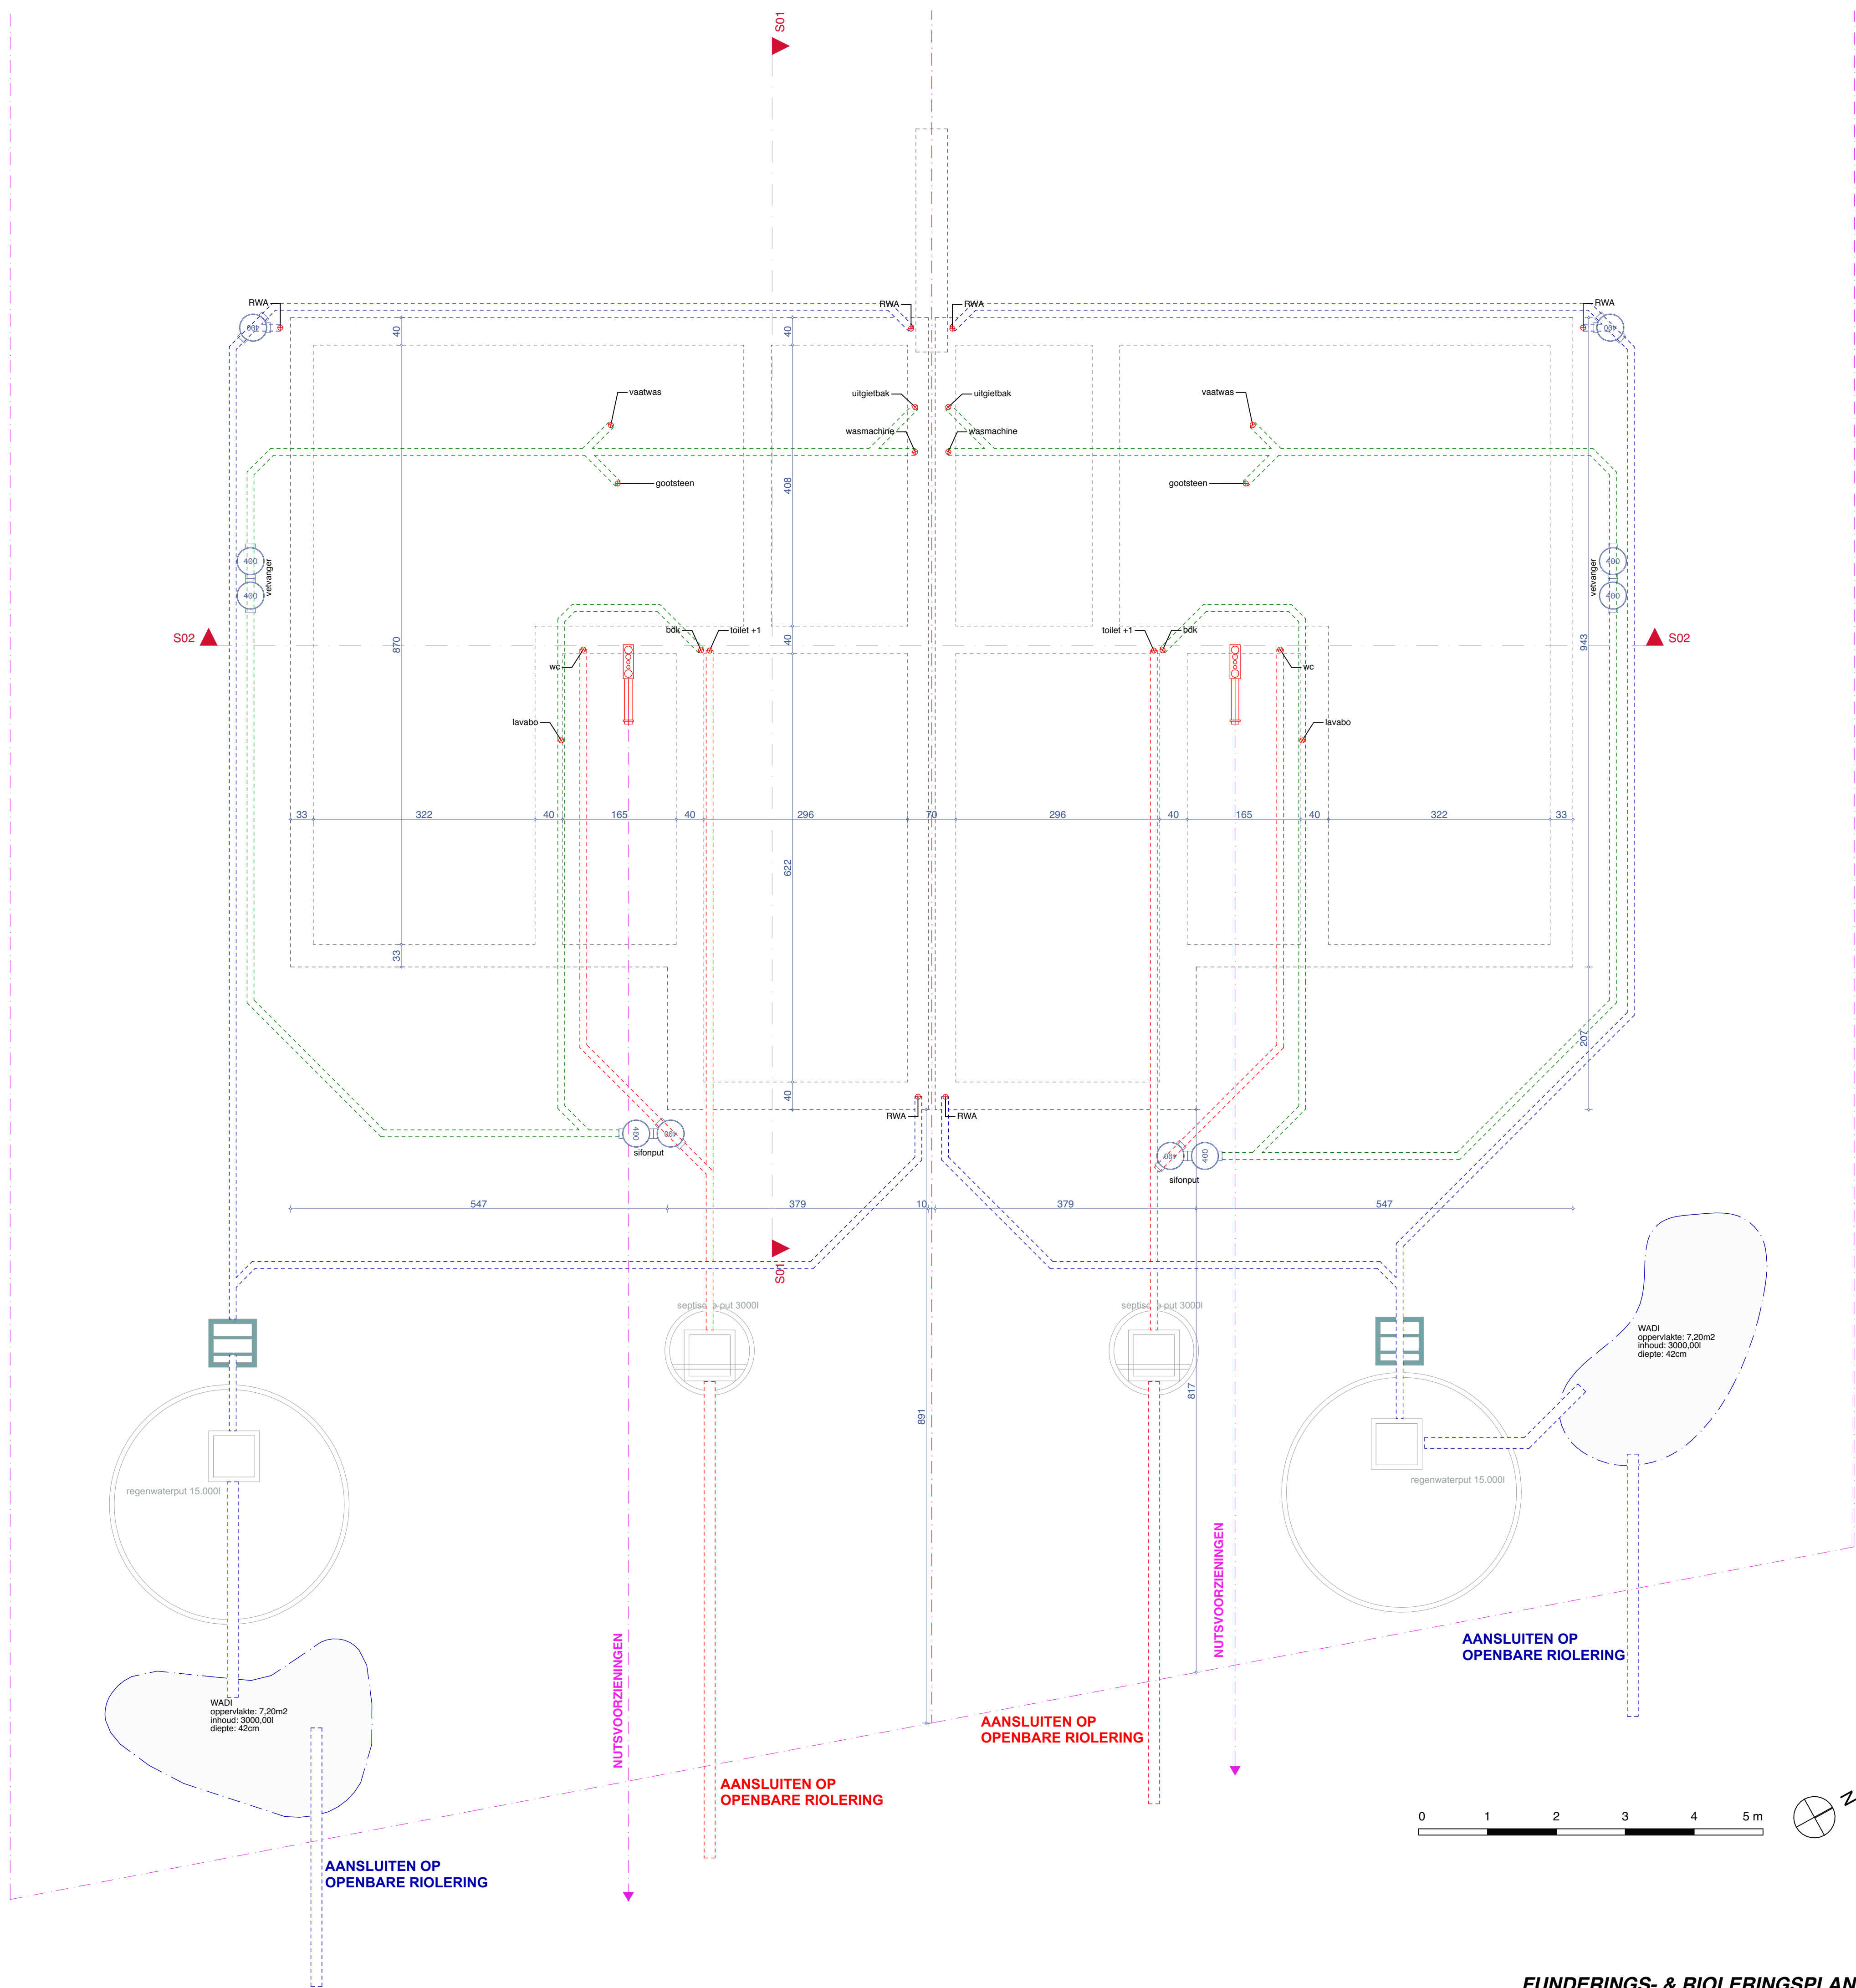

FUNDERINGS- & RIOLERINGSPLAN
Schaal 1/50