


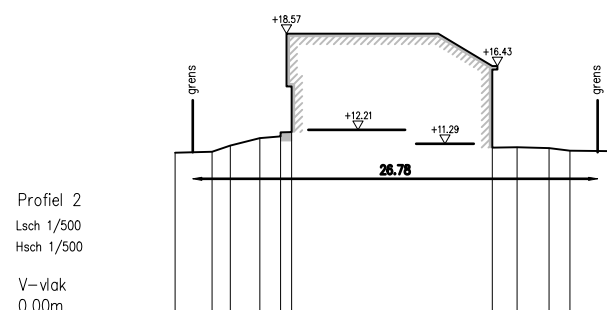

Terreinhoogte	10.70	10.76	11.17	11.67	11.78	12.04	12.07	11.04	11.06	11.01	10.83	10.80
Tussenafstand	2.45	1.21	1.95	1.37	0.73	13.27		1.64	2.11	1.38	2.91	
Cumulafstand	0.00	2.45	3.65	5.60	6.98	7.71		20.98	22.62	24.73	26.11	29.02

DATUM : 14/10/2024

SCHAAL: 1/500

TERREINPROFIEL (bestaand)

verkavelingaanvraag te 9031 Gent, Gaverlandstraat
Gent, 27^e afdeling (Drongen 1^e afdeling), sectie D, 1437A

LANDMETER KENNETH SMITH
RAAS VAN GAVERESTRAAT 67c 9000 GENT BELGIE
tel: 00.32.9.3303132 fax: 00.32.9.3303133
BISSCHOPSTRAAT 4 bus 12 9800 DEINZE BELGIE
tel: 00.32.9.3869564 e-Mail: kenneth@ellips.info

ELLIPS
LANDMETERS

DOSS.	K245161	AANTAL PLANS	6	PLAN	4
-------	---------	-----------------	---	------	---

TERREINPROFIEL 2