


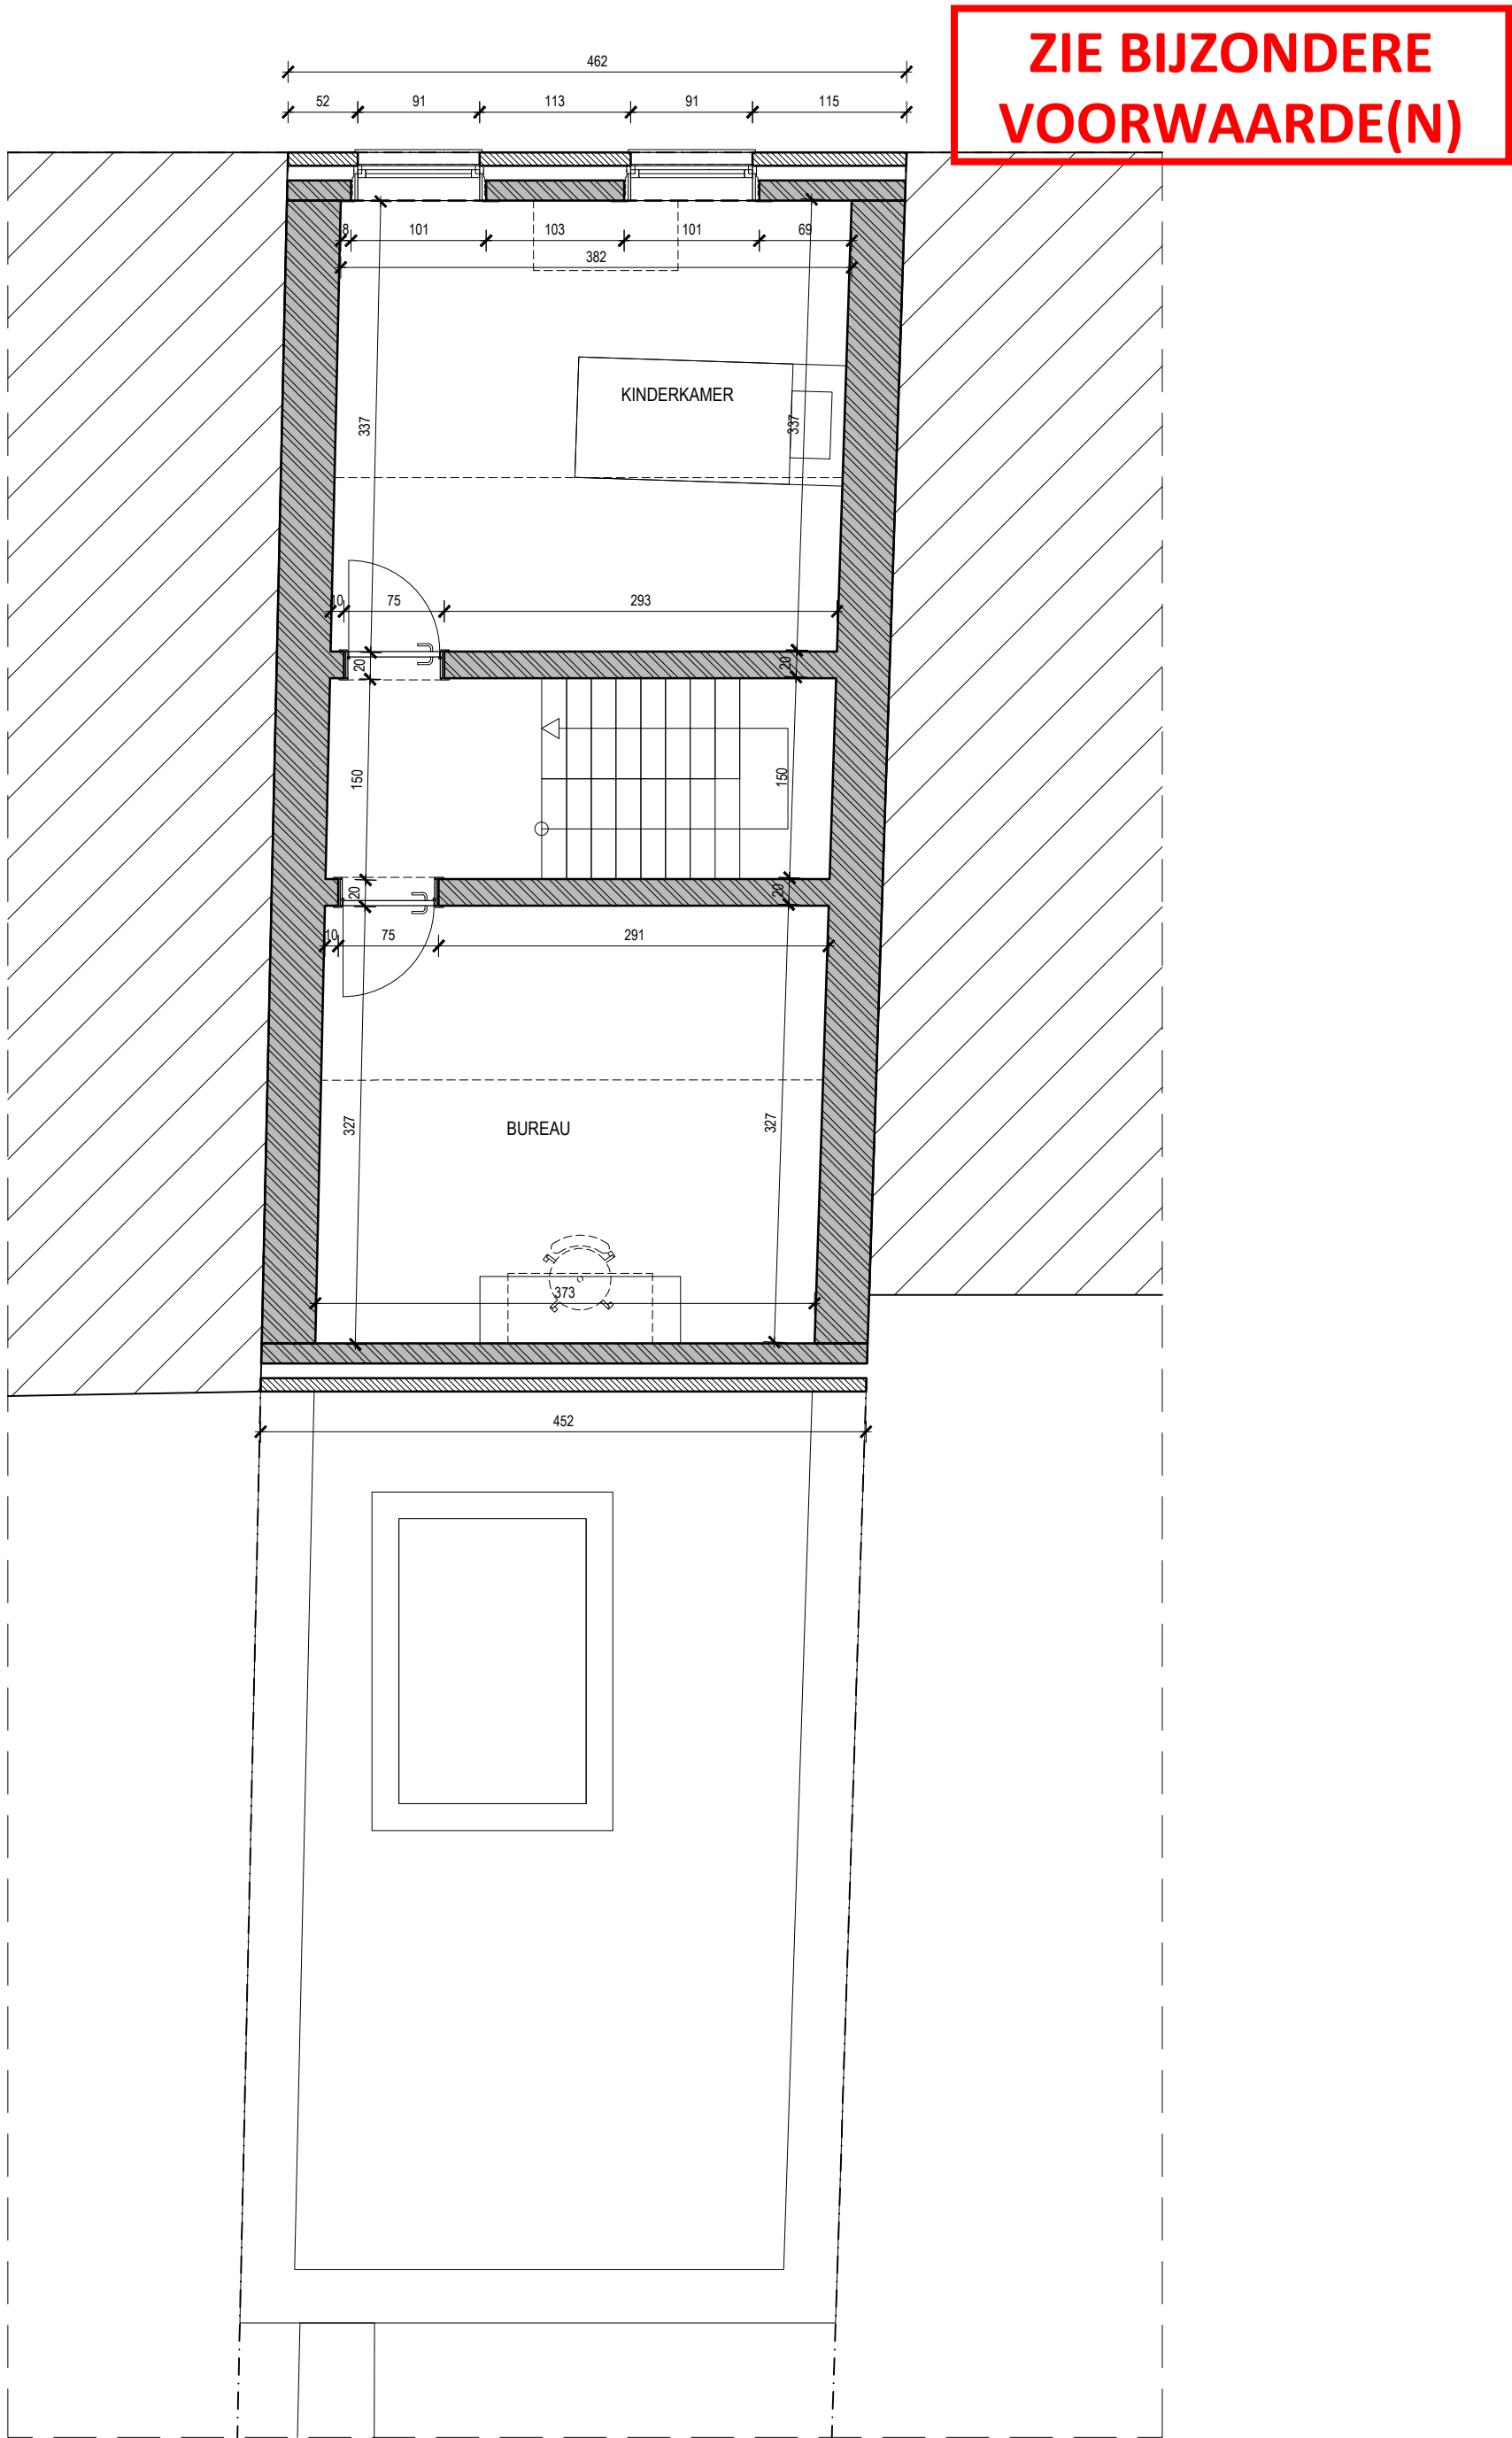

GRONDPLAN VERDIEPING +2

VEPA ARCHITECTS