


DE
NTEN
AT nrs 28-32

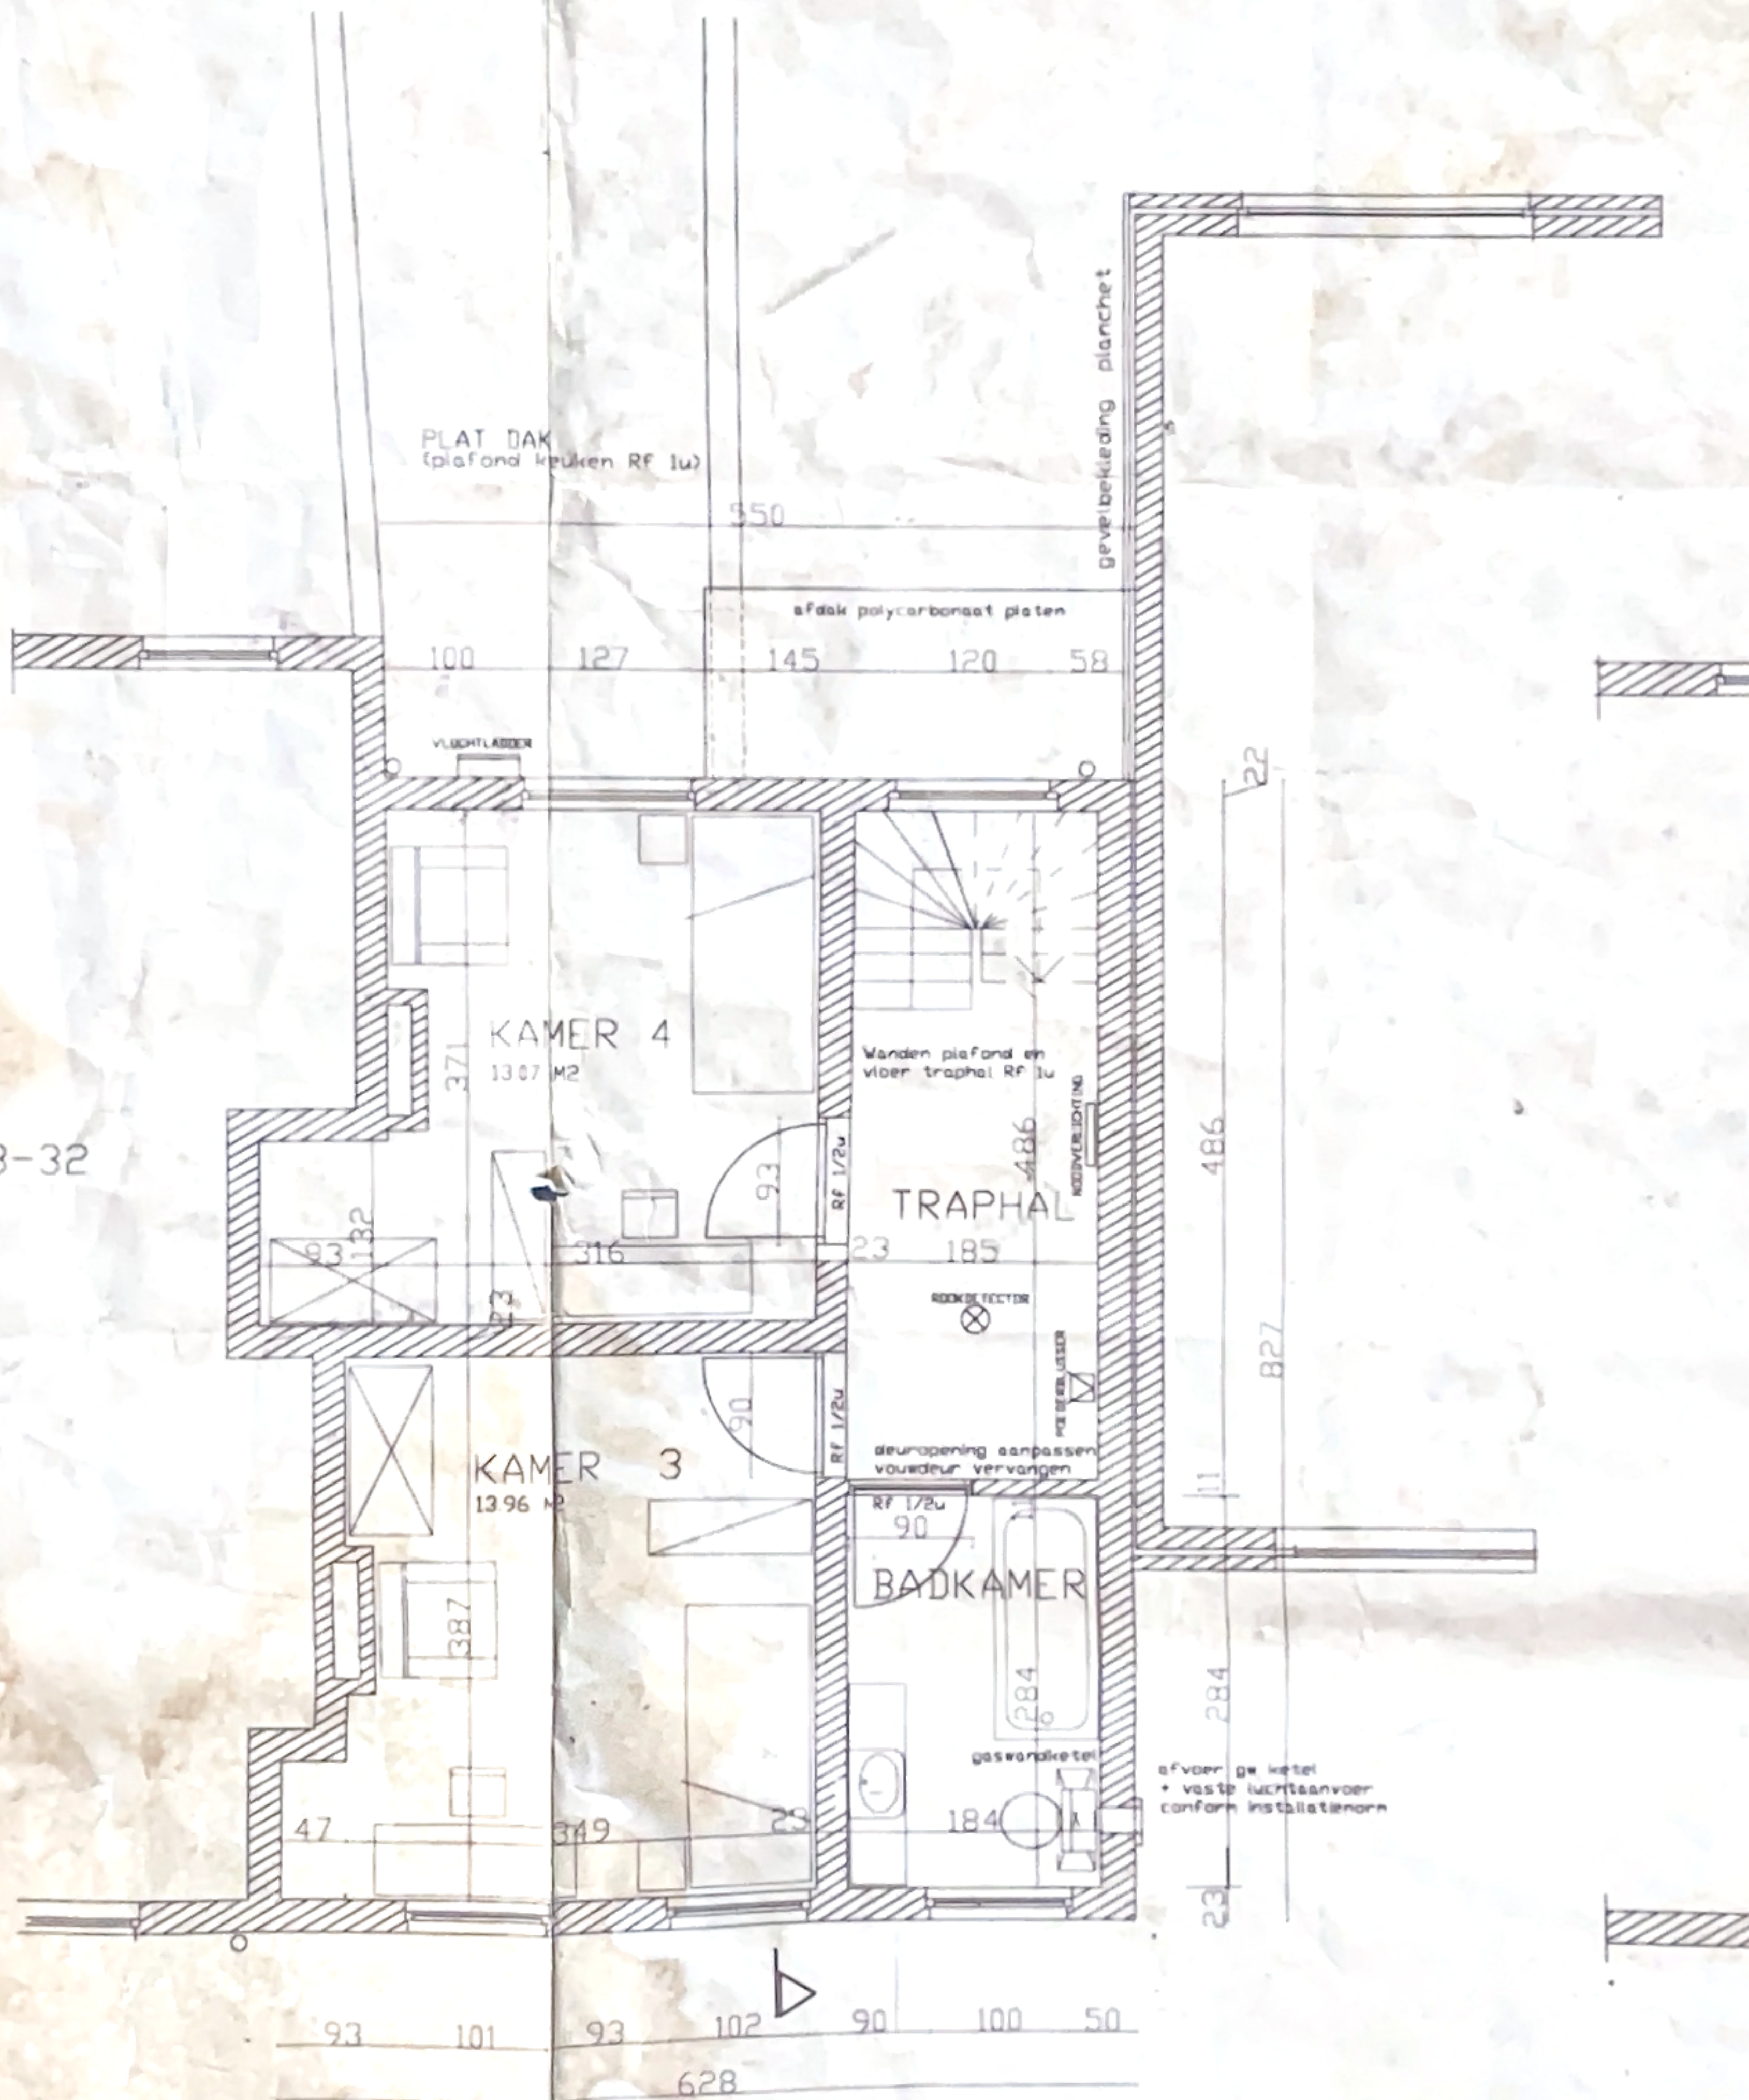

VERDIEPING 1