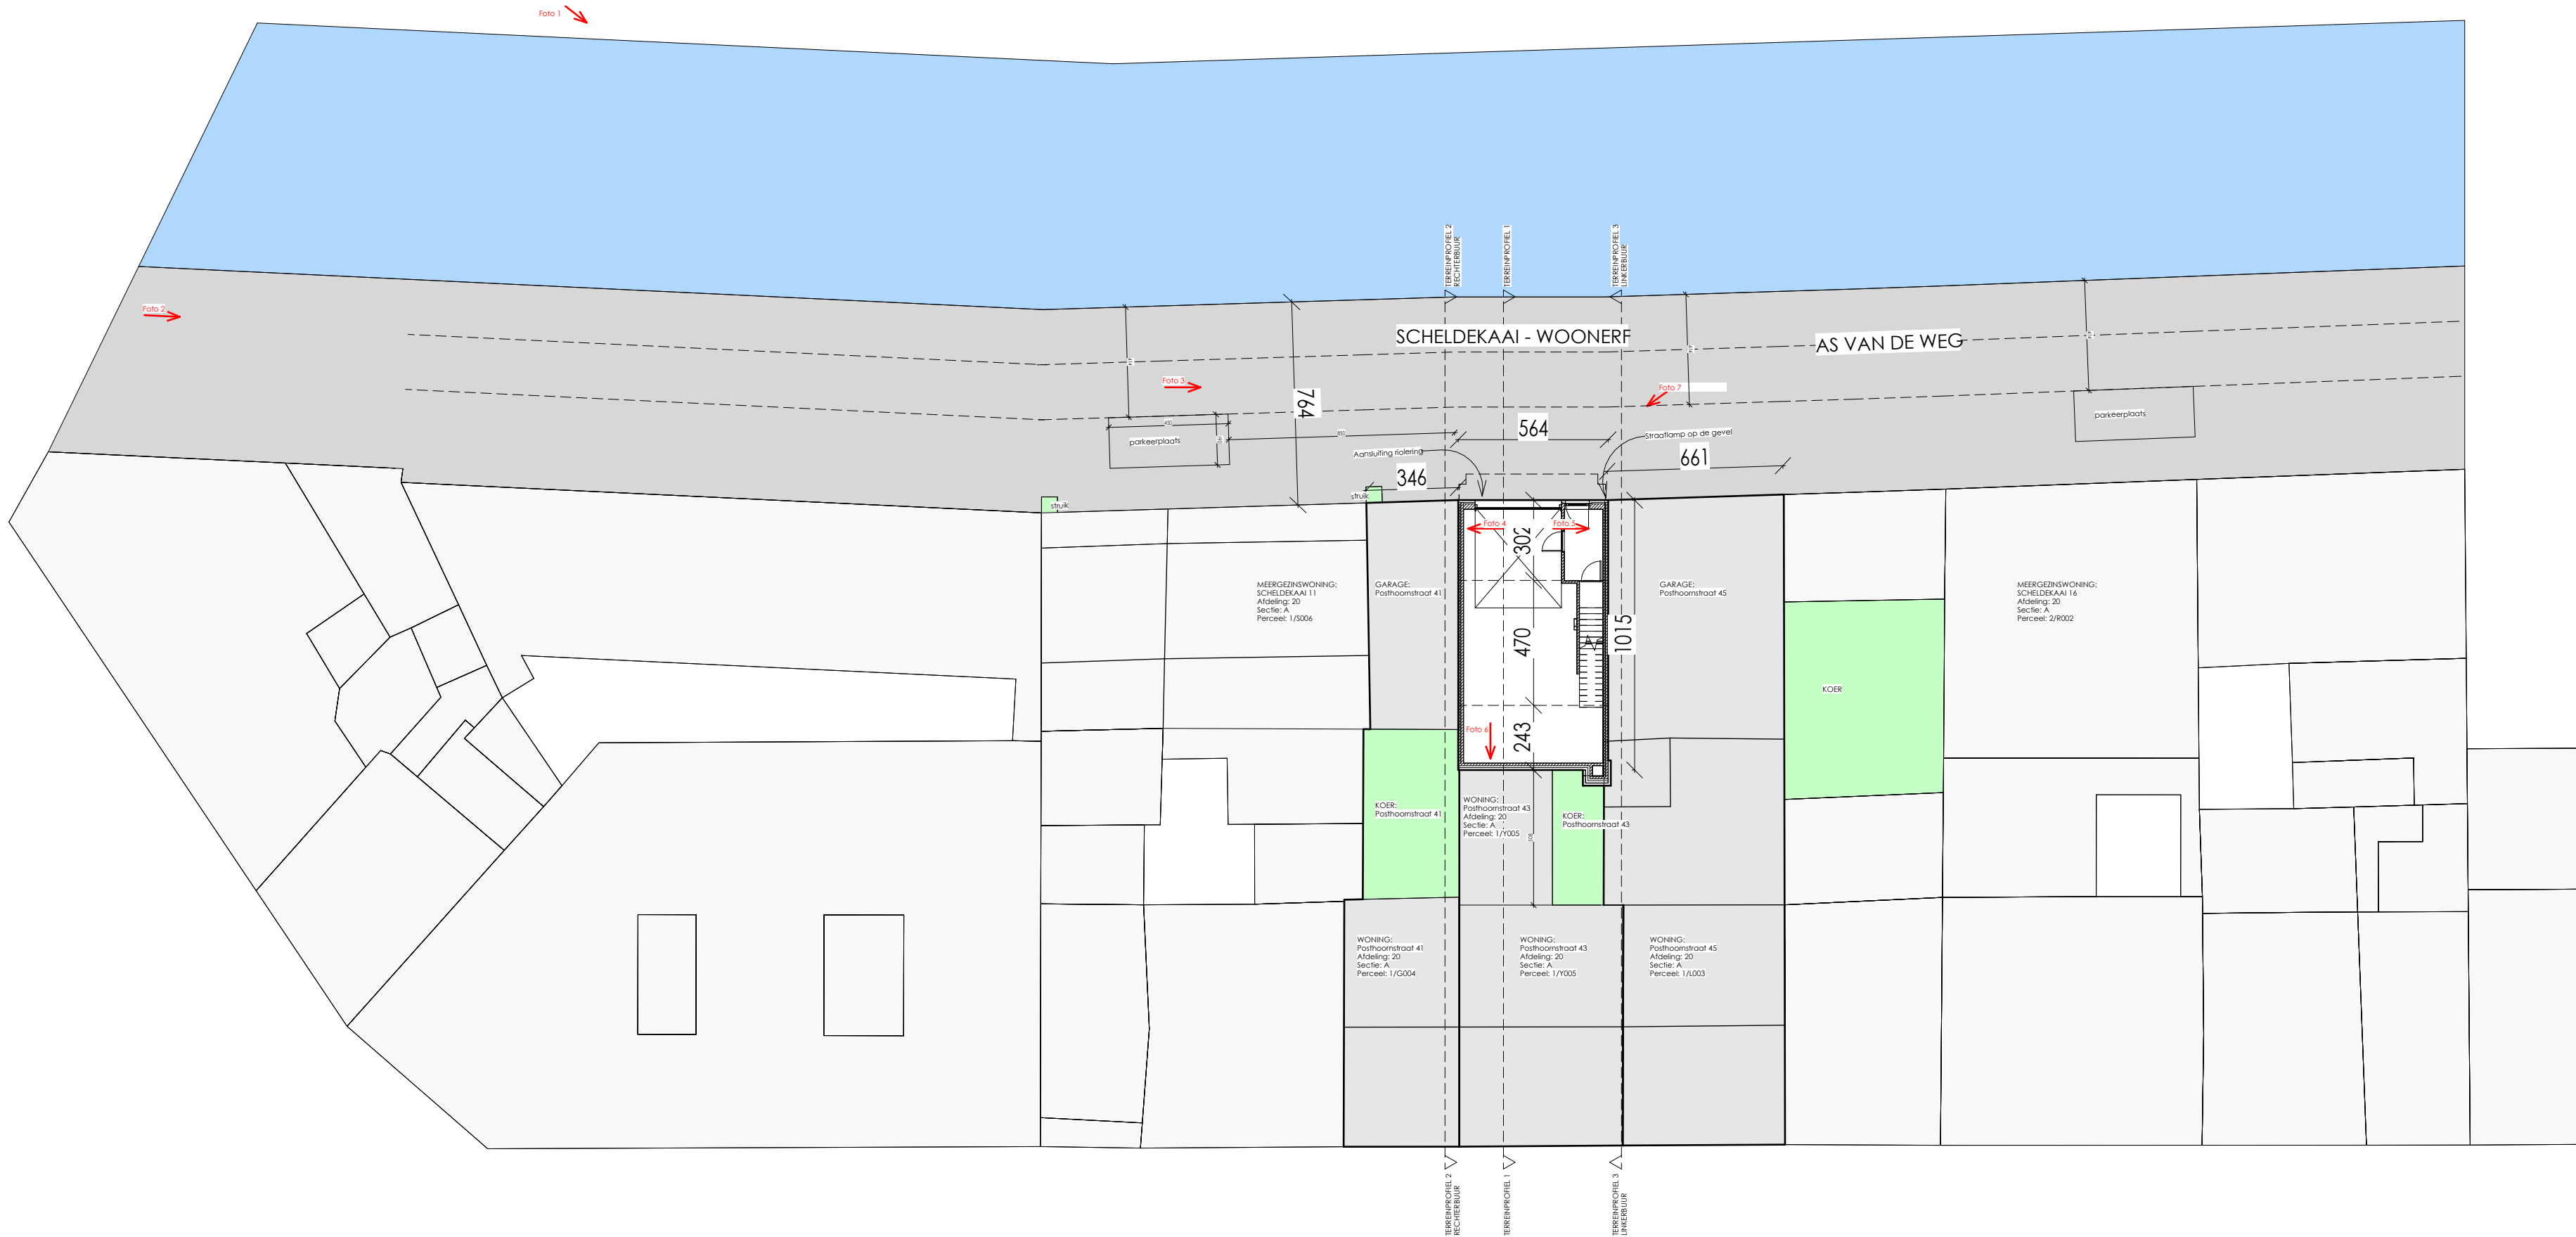


BOUWHEER:
MATTIAS DE COSTER
SCHELDEKAAI 13
9050 LEDEBERG
T +32 (0)499 39 29 19
MATTIASDECOSTER@GMAIL.COM

ARCHITECT:
ARCHITECT MATTIAS DE COSTER
SCHELDEKAAI 13
9050 LEDEBERG
T +32 (0)499 39 29 19
MATTIASDECOSTER@GMAIL.COM

PROJECT:
SCHELDEKAAI 13
OPTOPPING BESTAANDE WONING
SCHELDEKAAI 13, 9050 LEDEBERG
KADASTER: AFDELING 20, SECTIE A, PERCEELNR 1/X005

ONDERWERP:
INPLANTINGSPLAN - BESTAAND

DATUM: 04/05/2025 17:41:25 SCHAAL: 1 : 200 FASE: BOUWAANVRAAG DOSSIERNR: OMV - 2025055698 PLANNR: OMV_B_01