


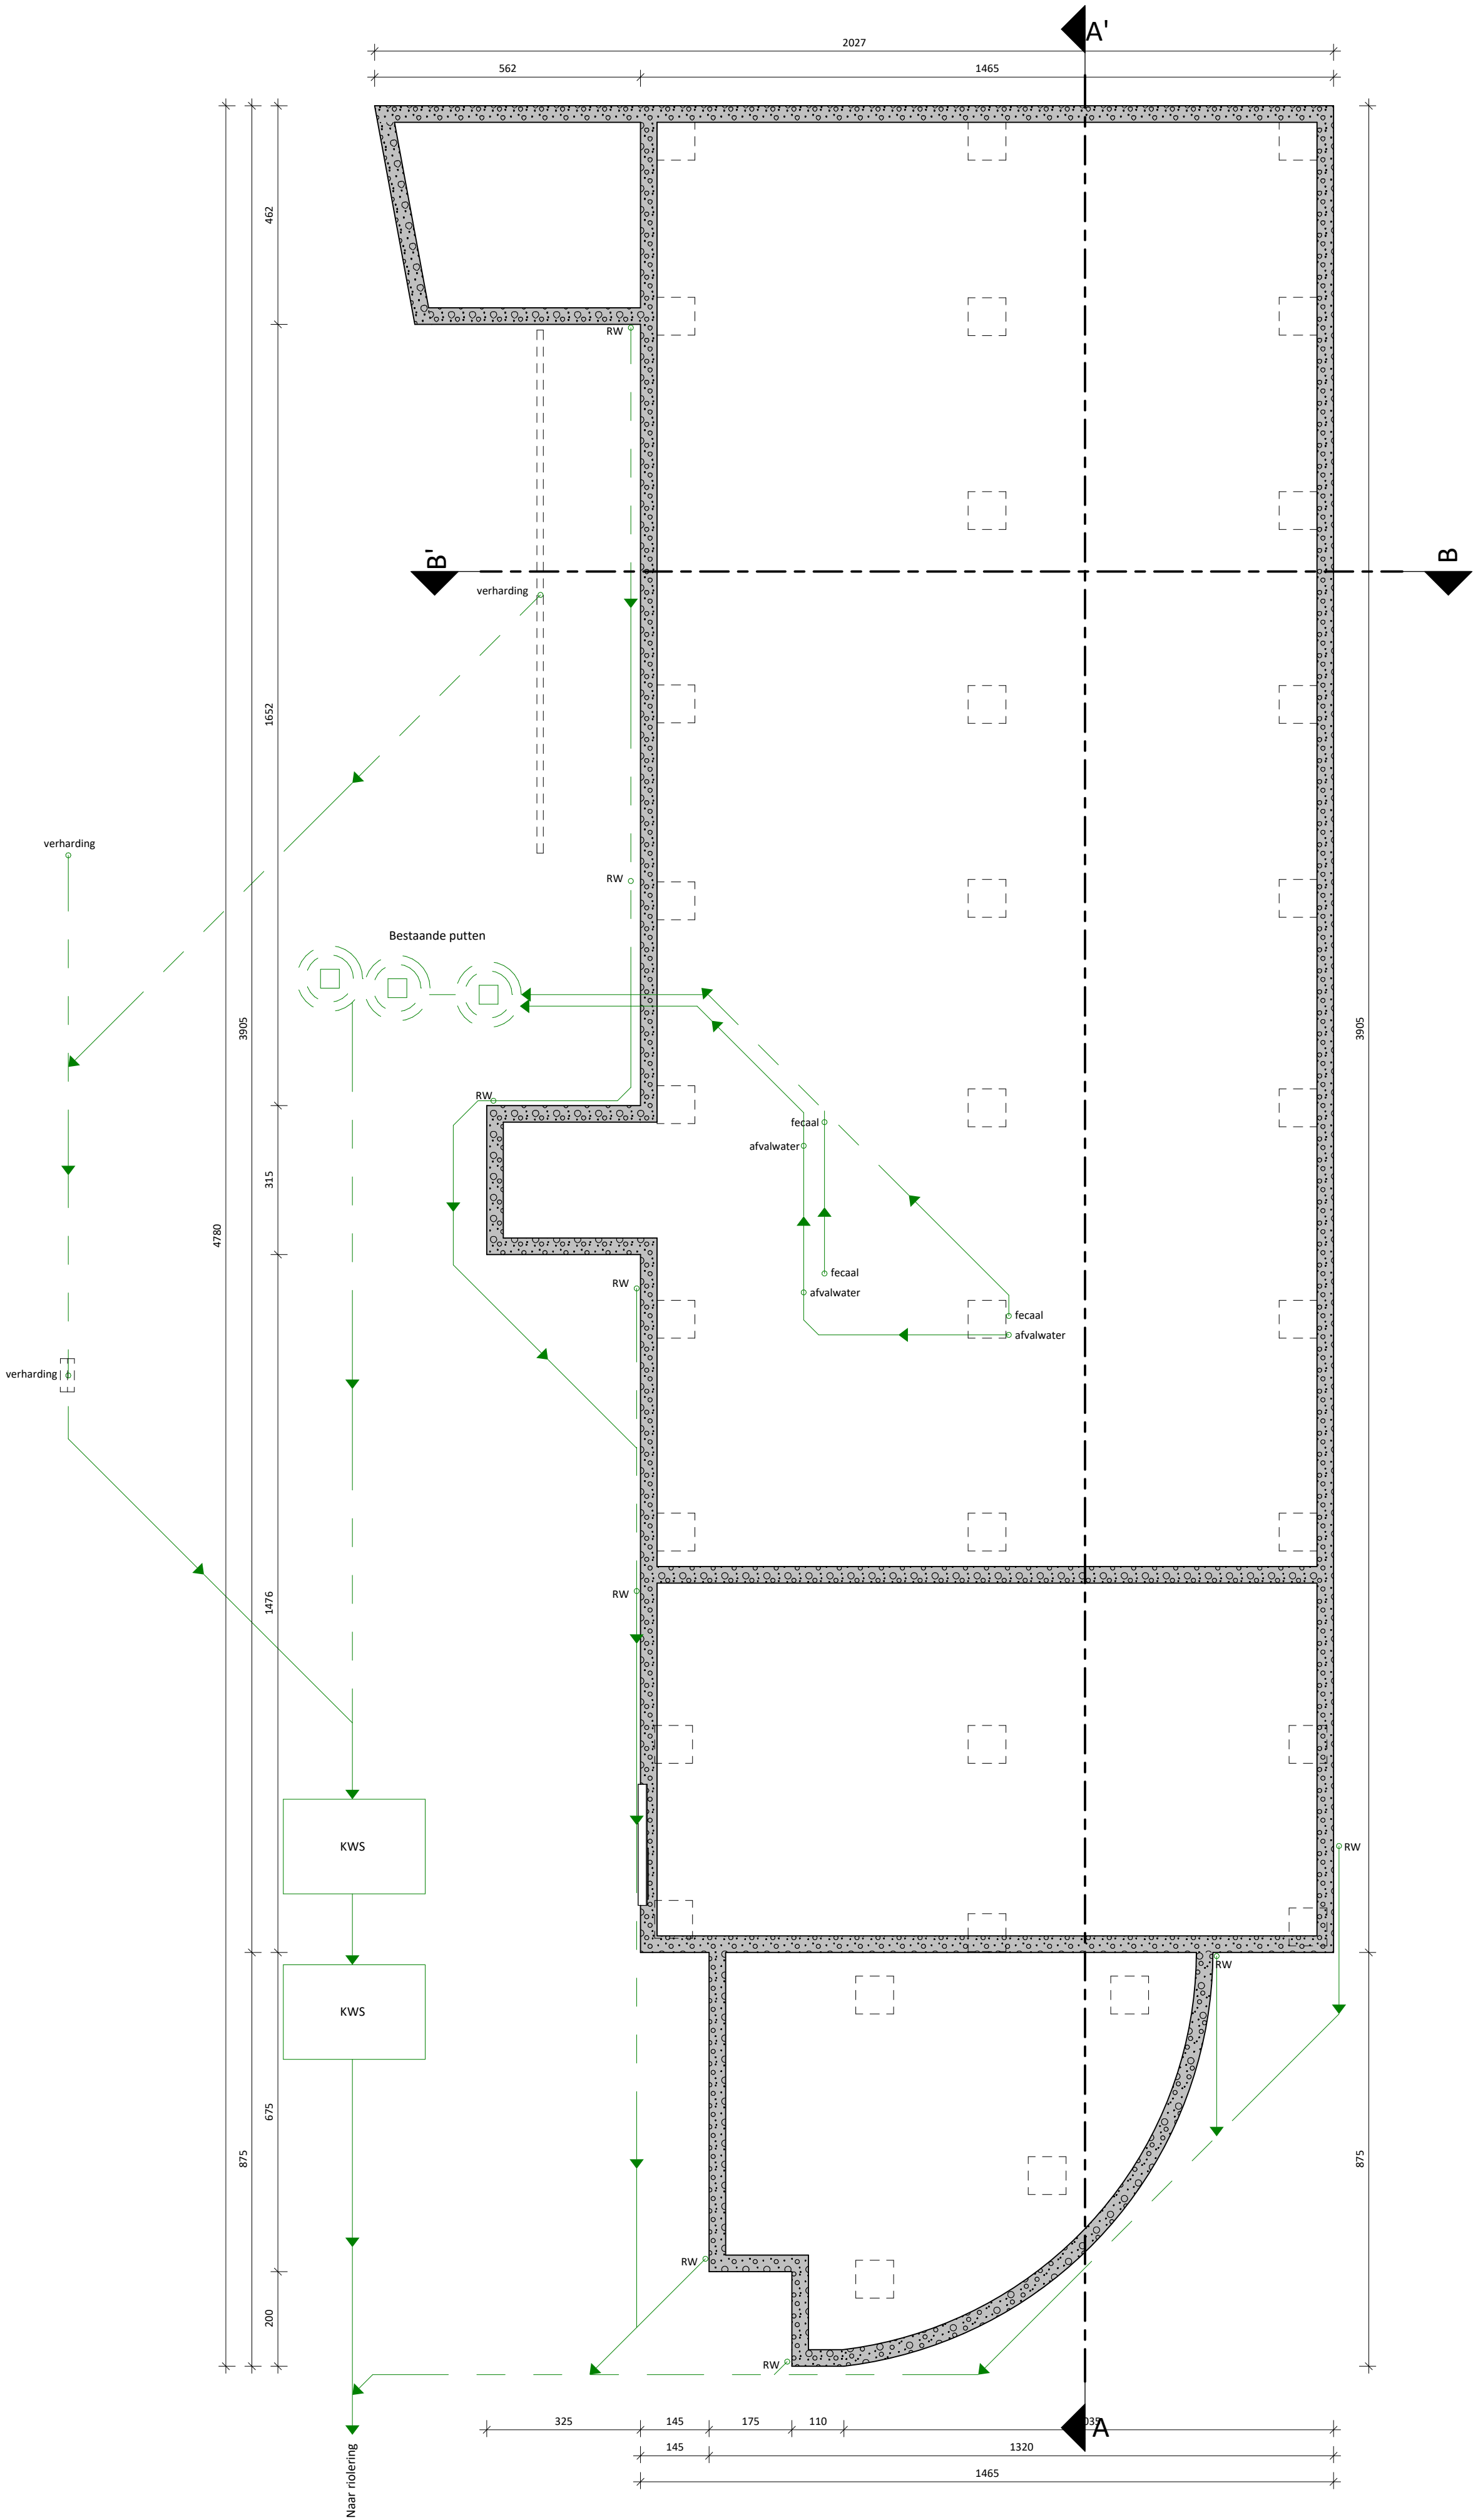

BT_Funderings- en rioleringsplan | Bestaande toestand | 1 : 100



BA_Kompass Klub_P_B_-1_funderingsplan