


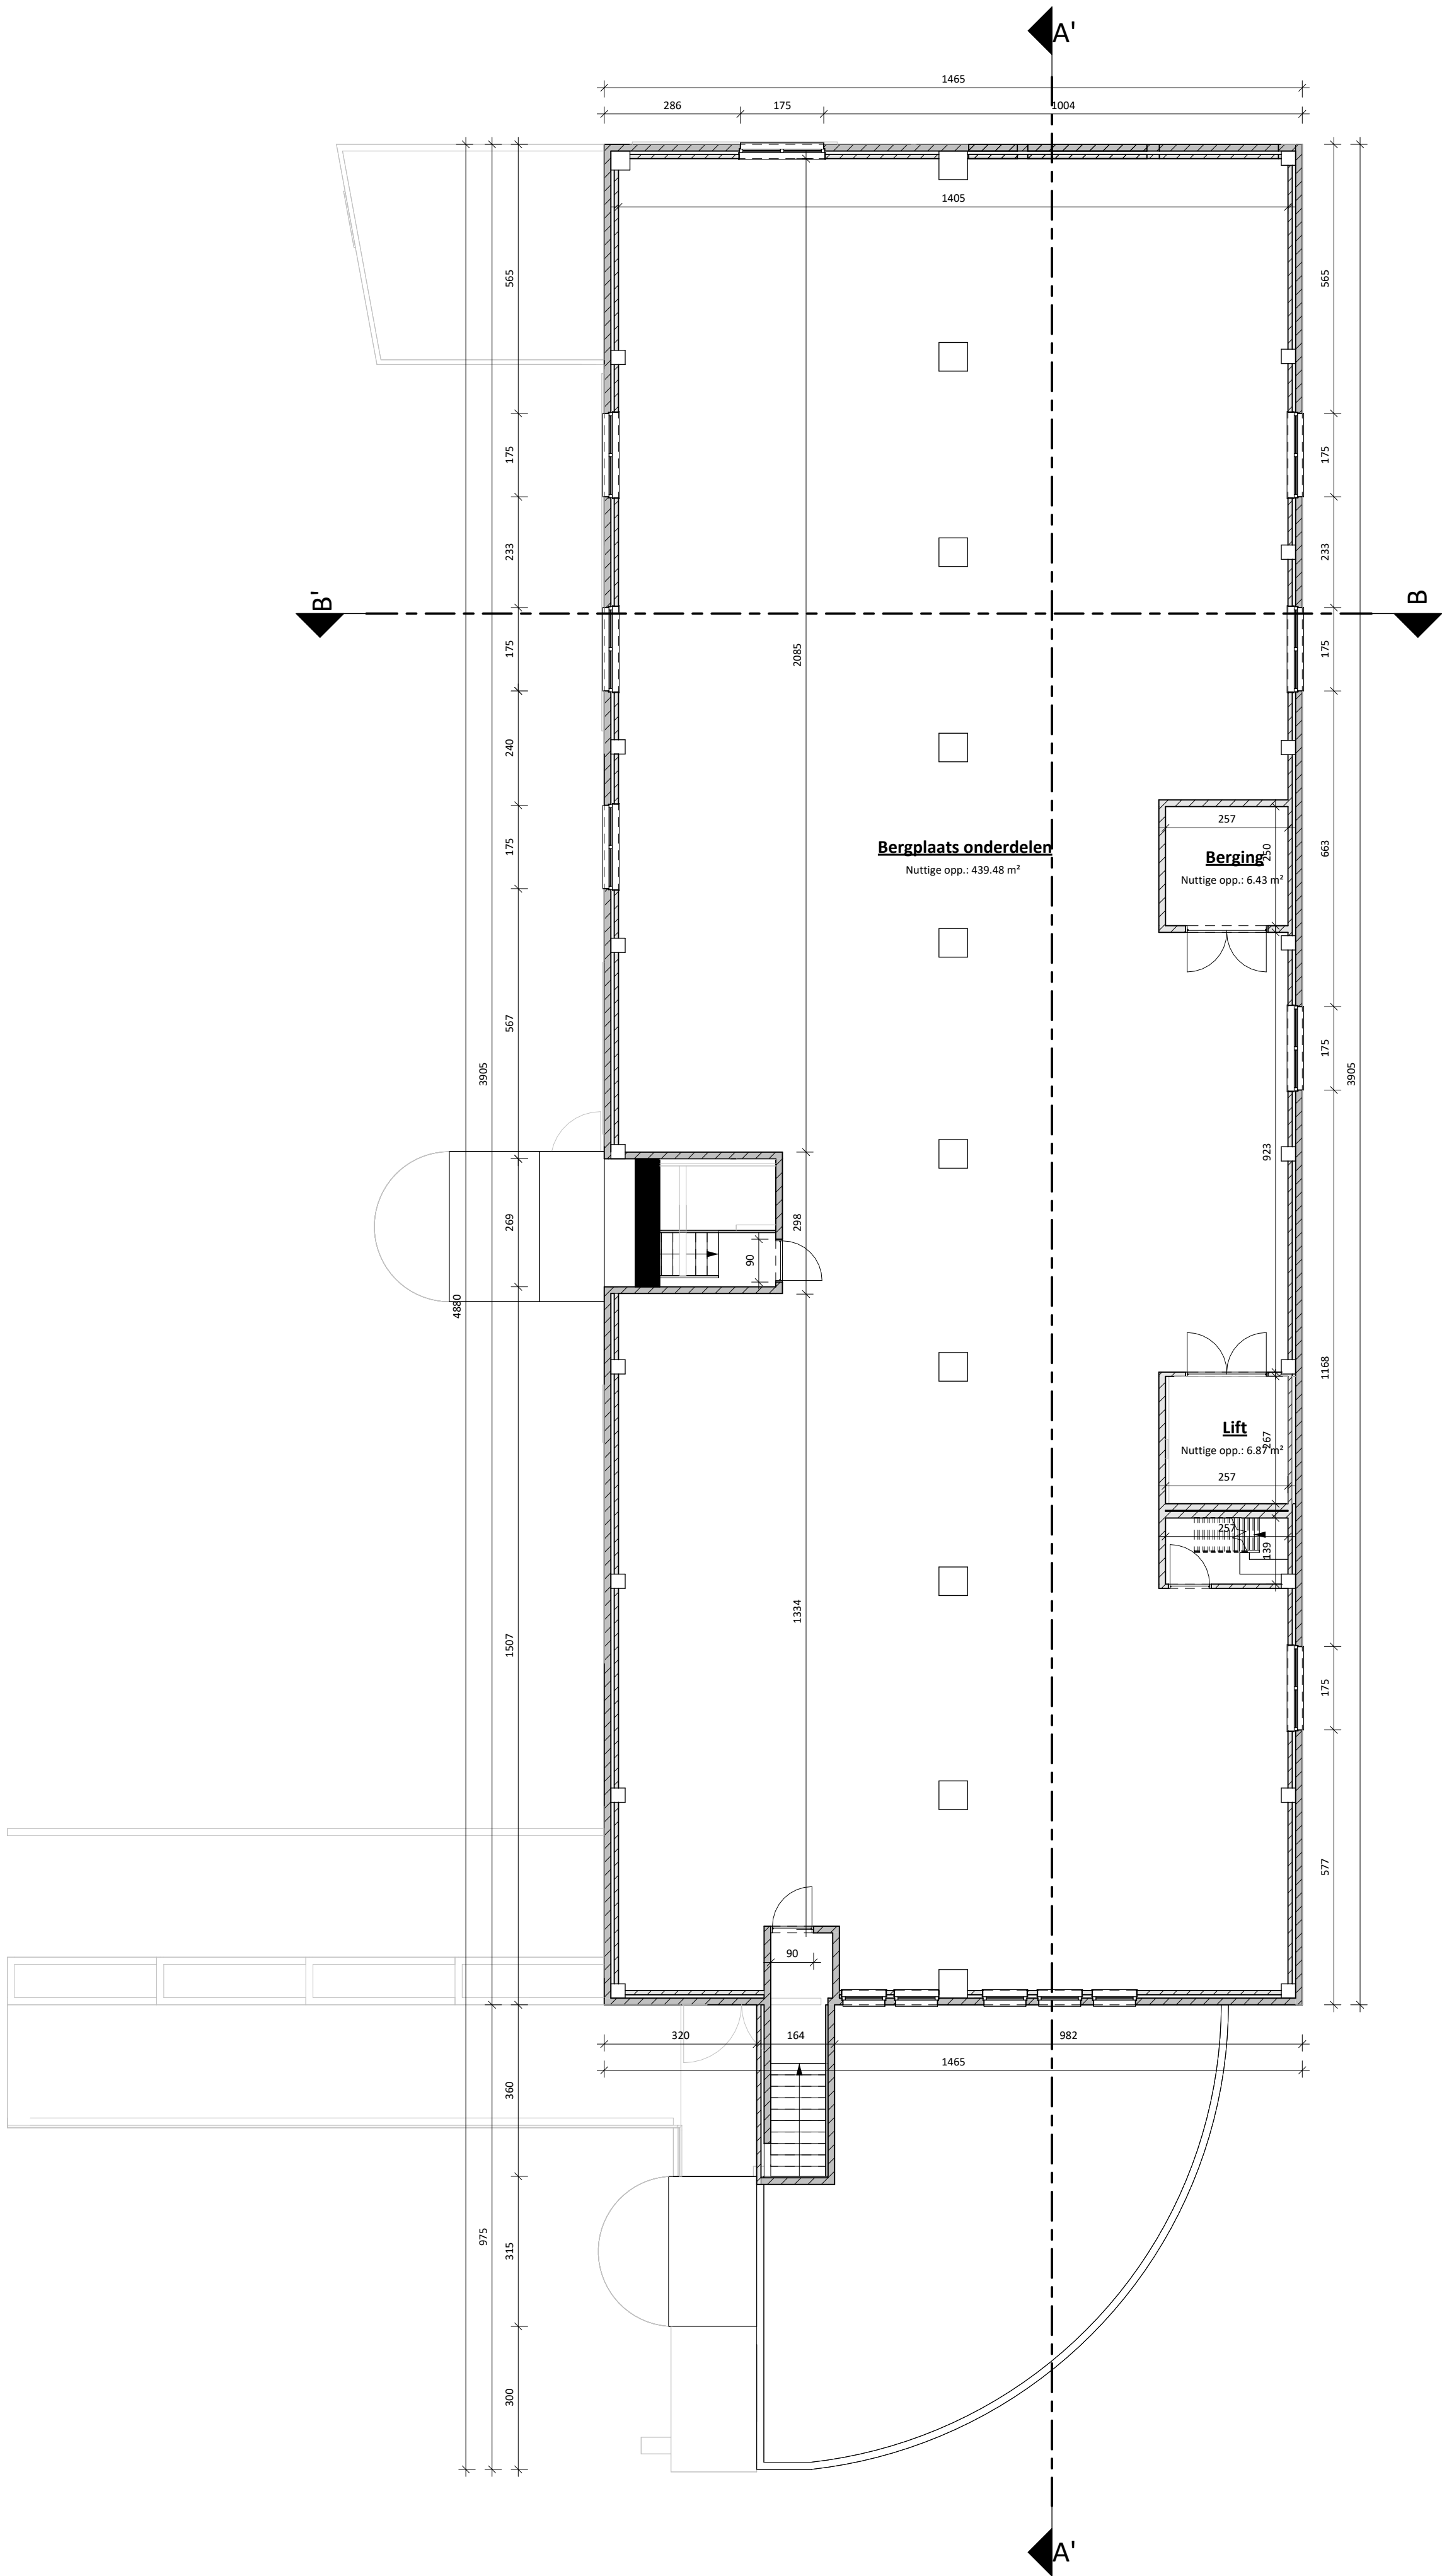

VT_Verdieping +2 | Vergunde toestand | 1 : 100

0 100 200
BA_Kompass Klub_P_V_2_verdieping +2