



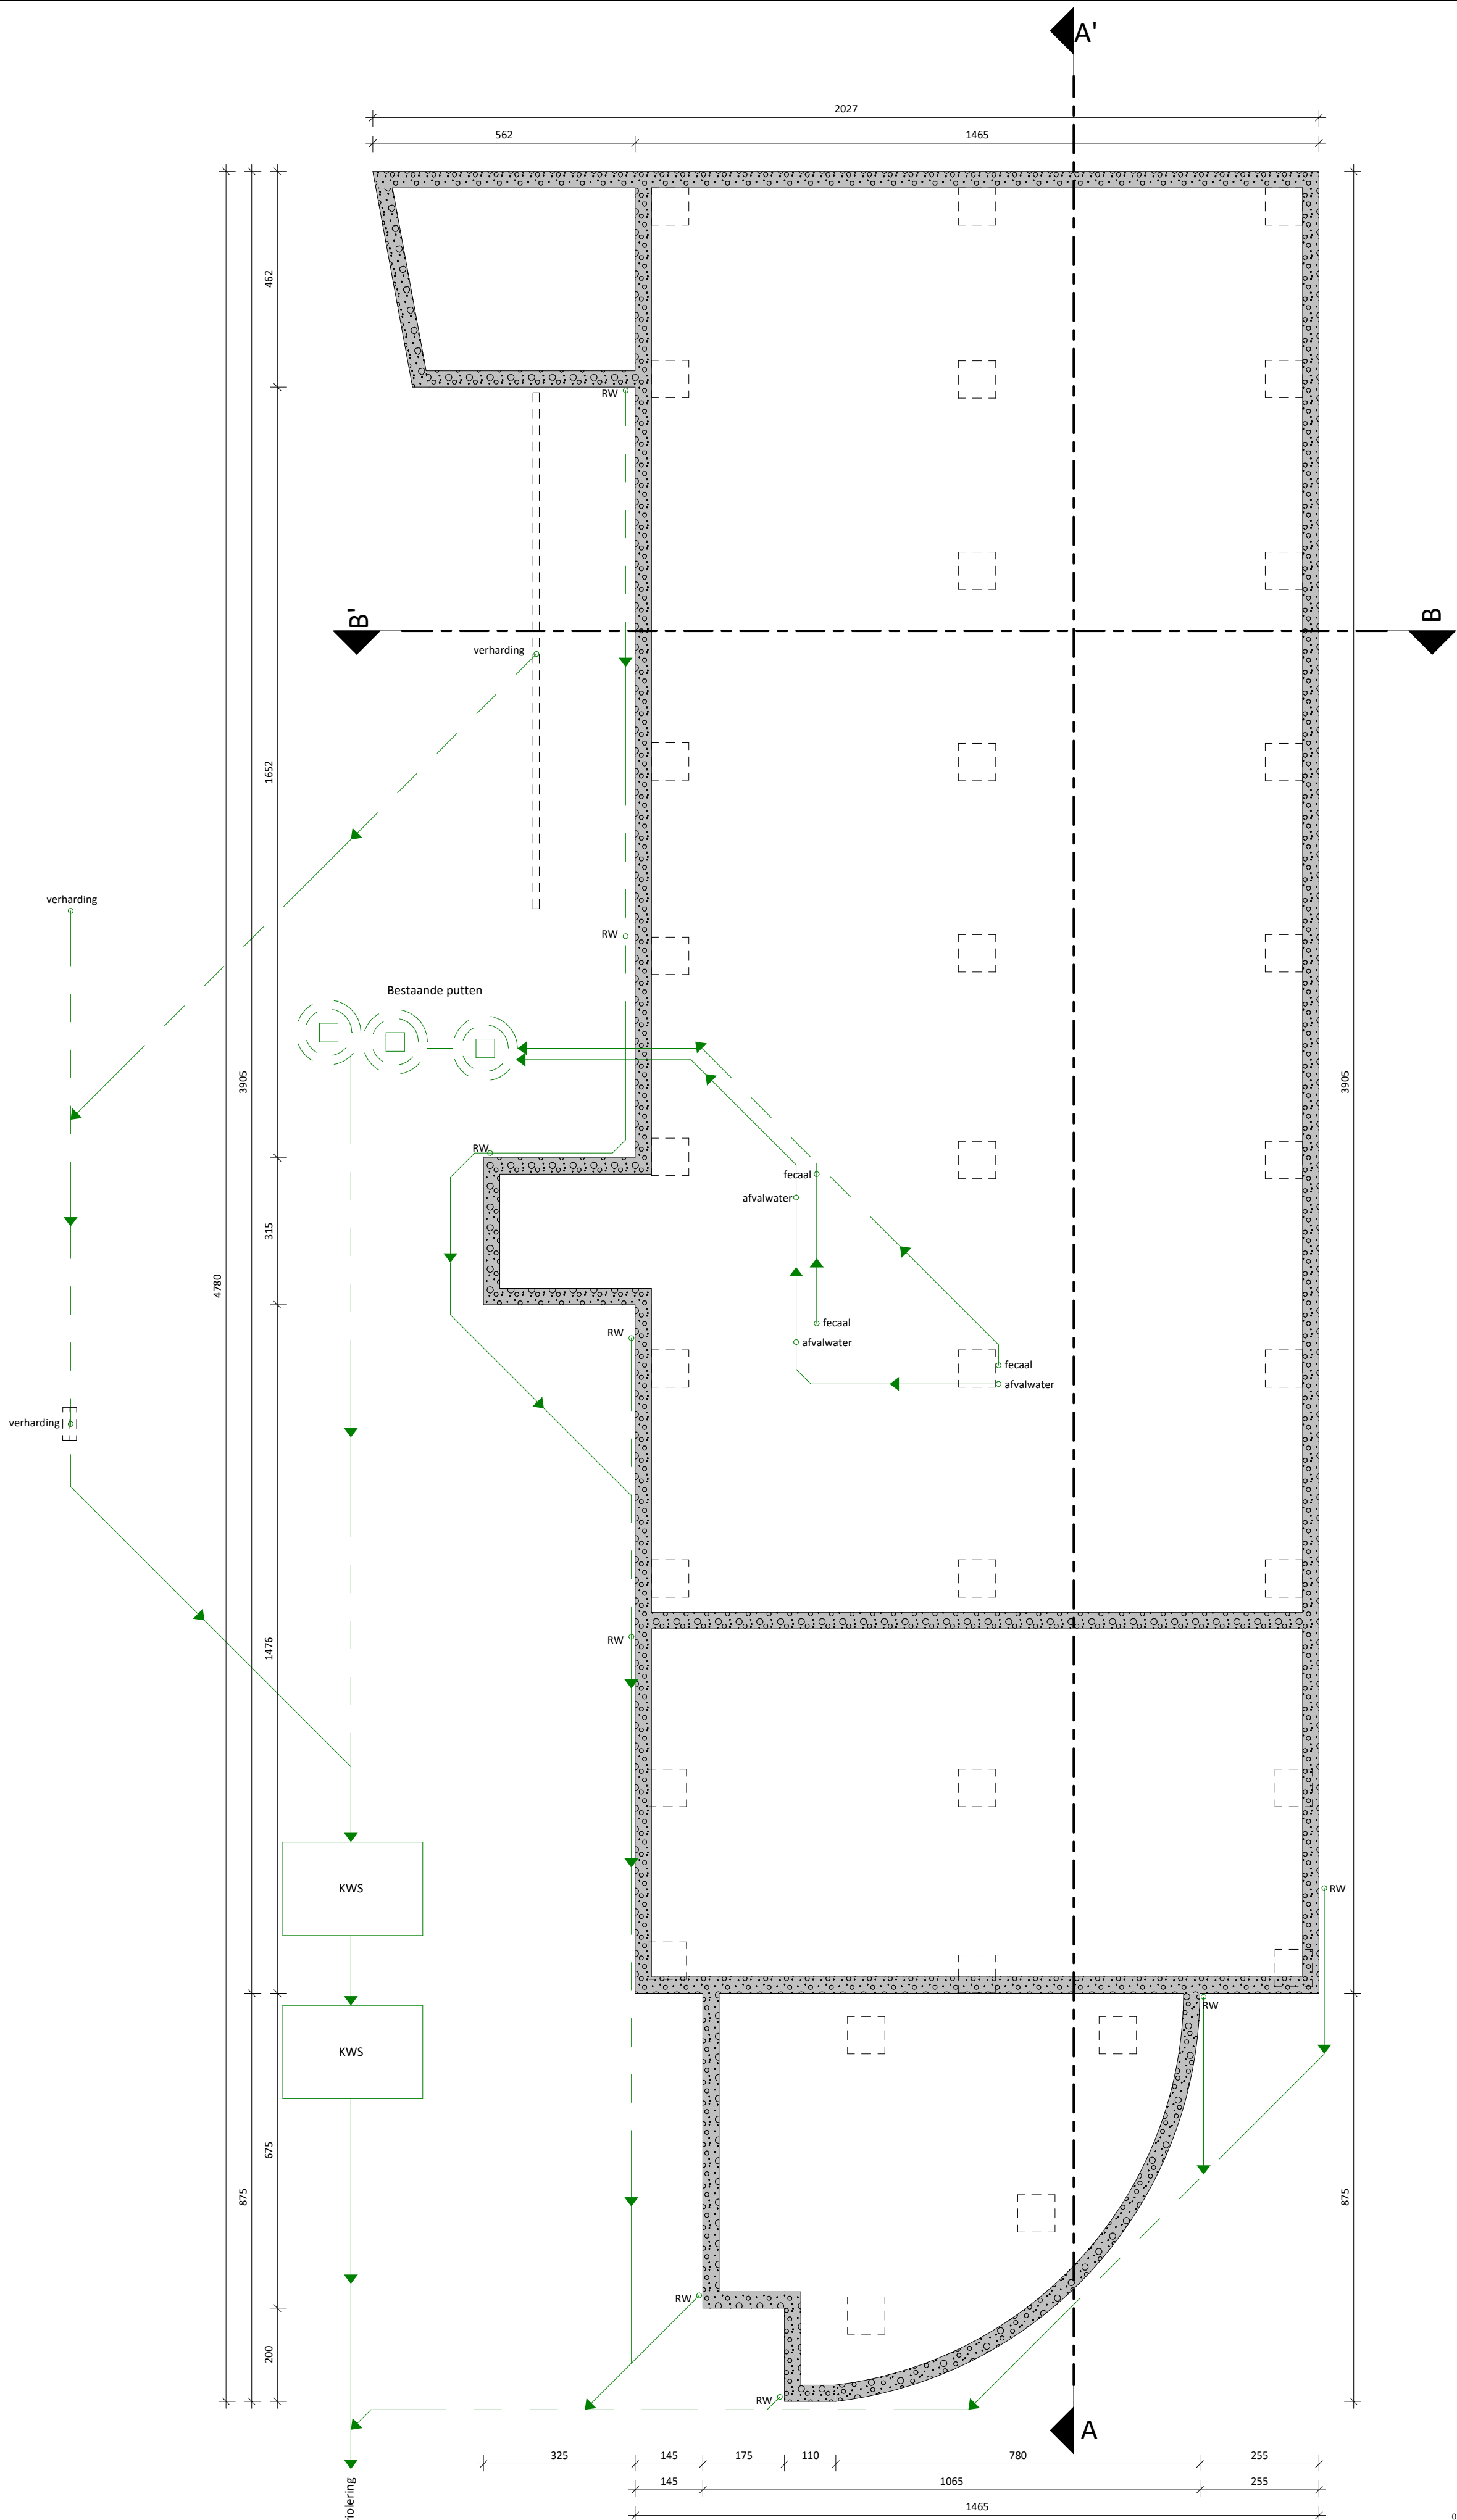

VT_Funderings- en rioleringsplan | Vergunde toestand | 1 : 100

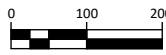

BA_Kompass Klub_P_V_-1_funderingsplan