



TERREINPROFIELEN BESTAANDE TOESTAND


TERREINSNEDE 1

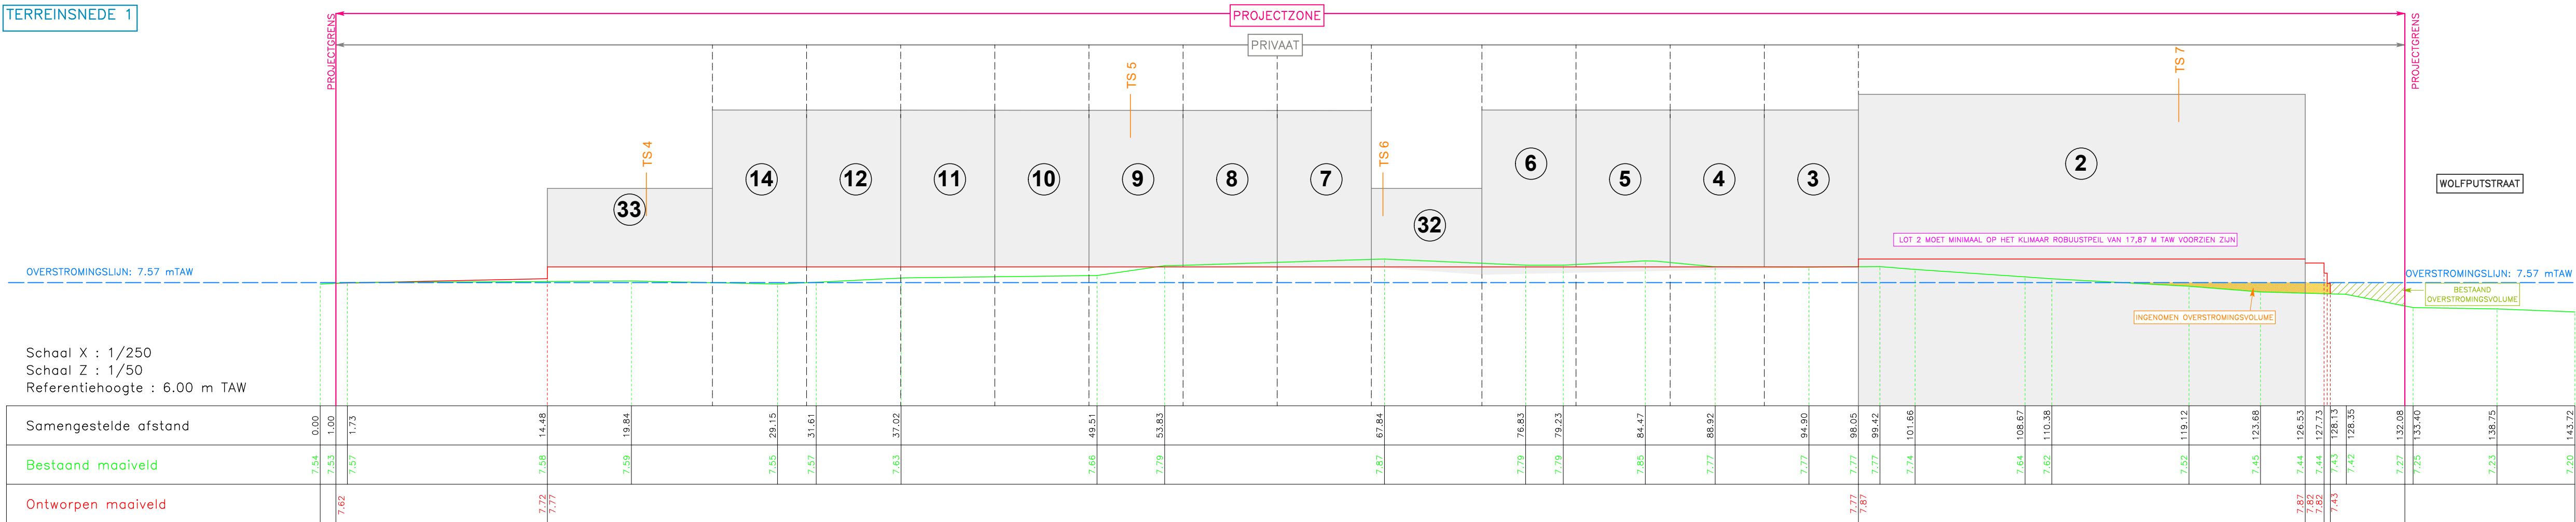


TERREINSNEDE 2

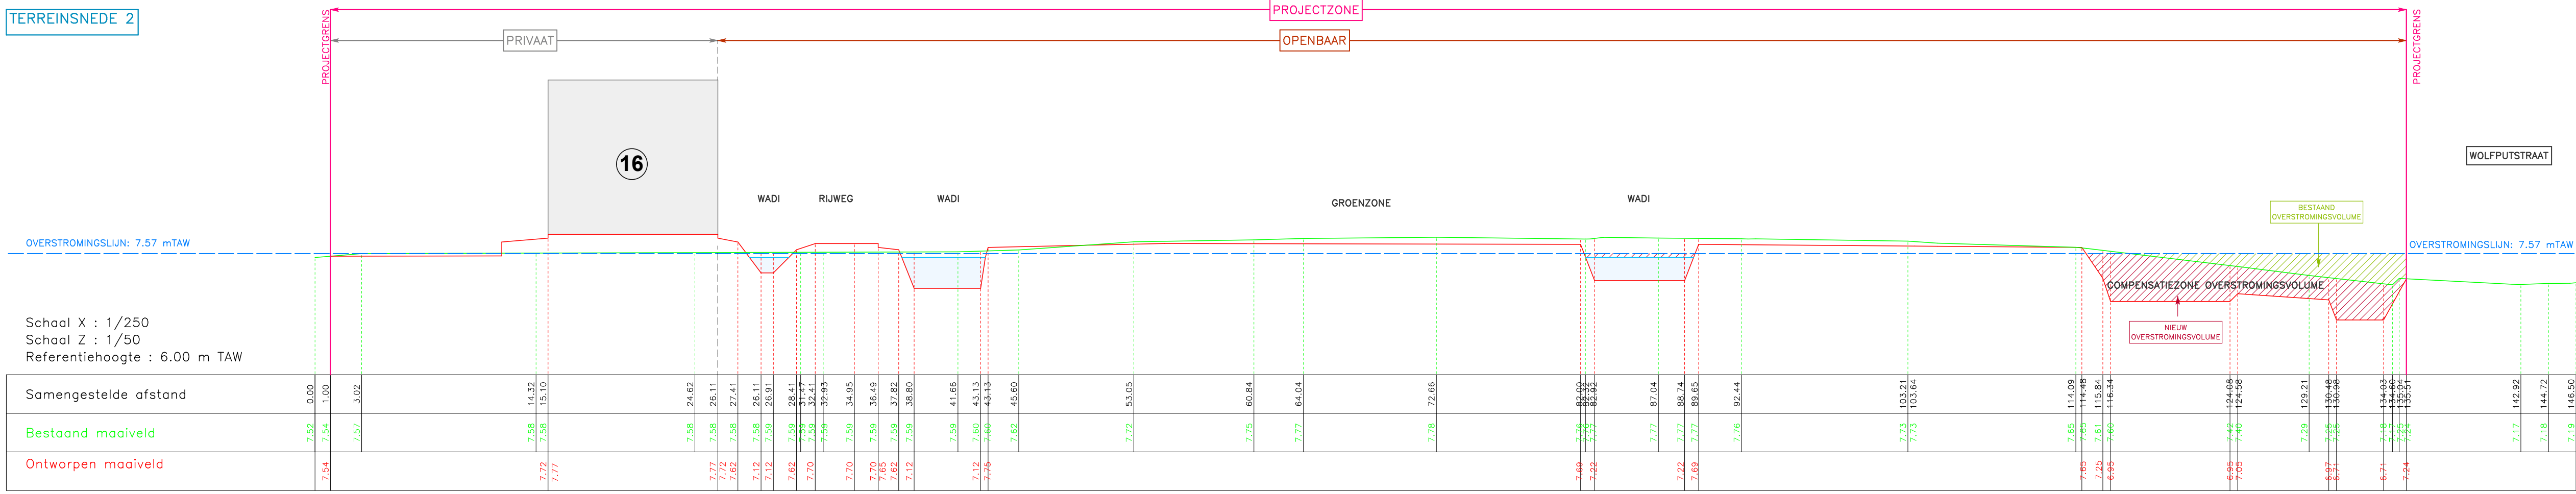


TERREINSNEDE 3

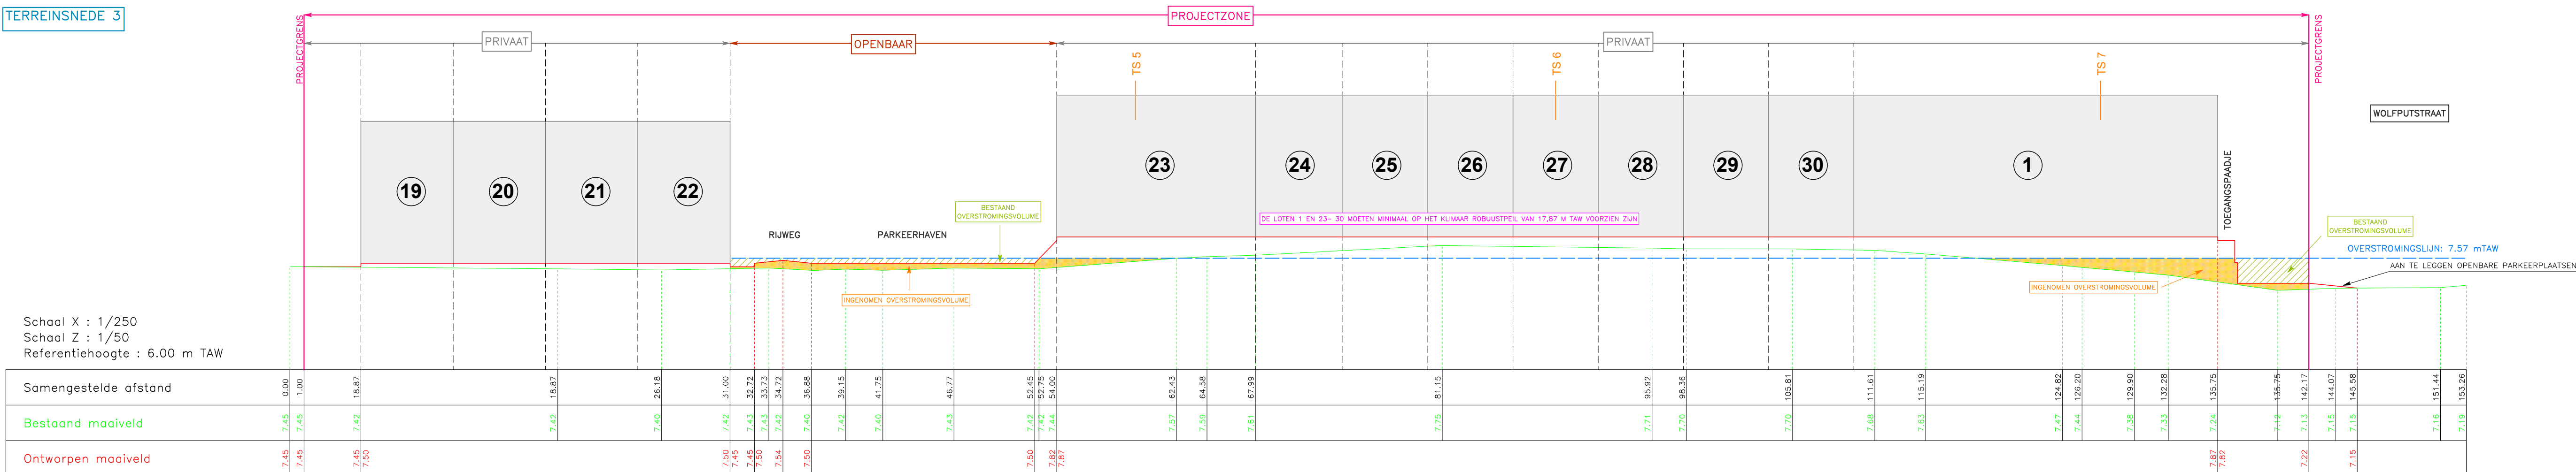


TERREINSNEDE 4

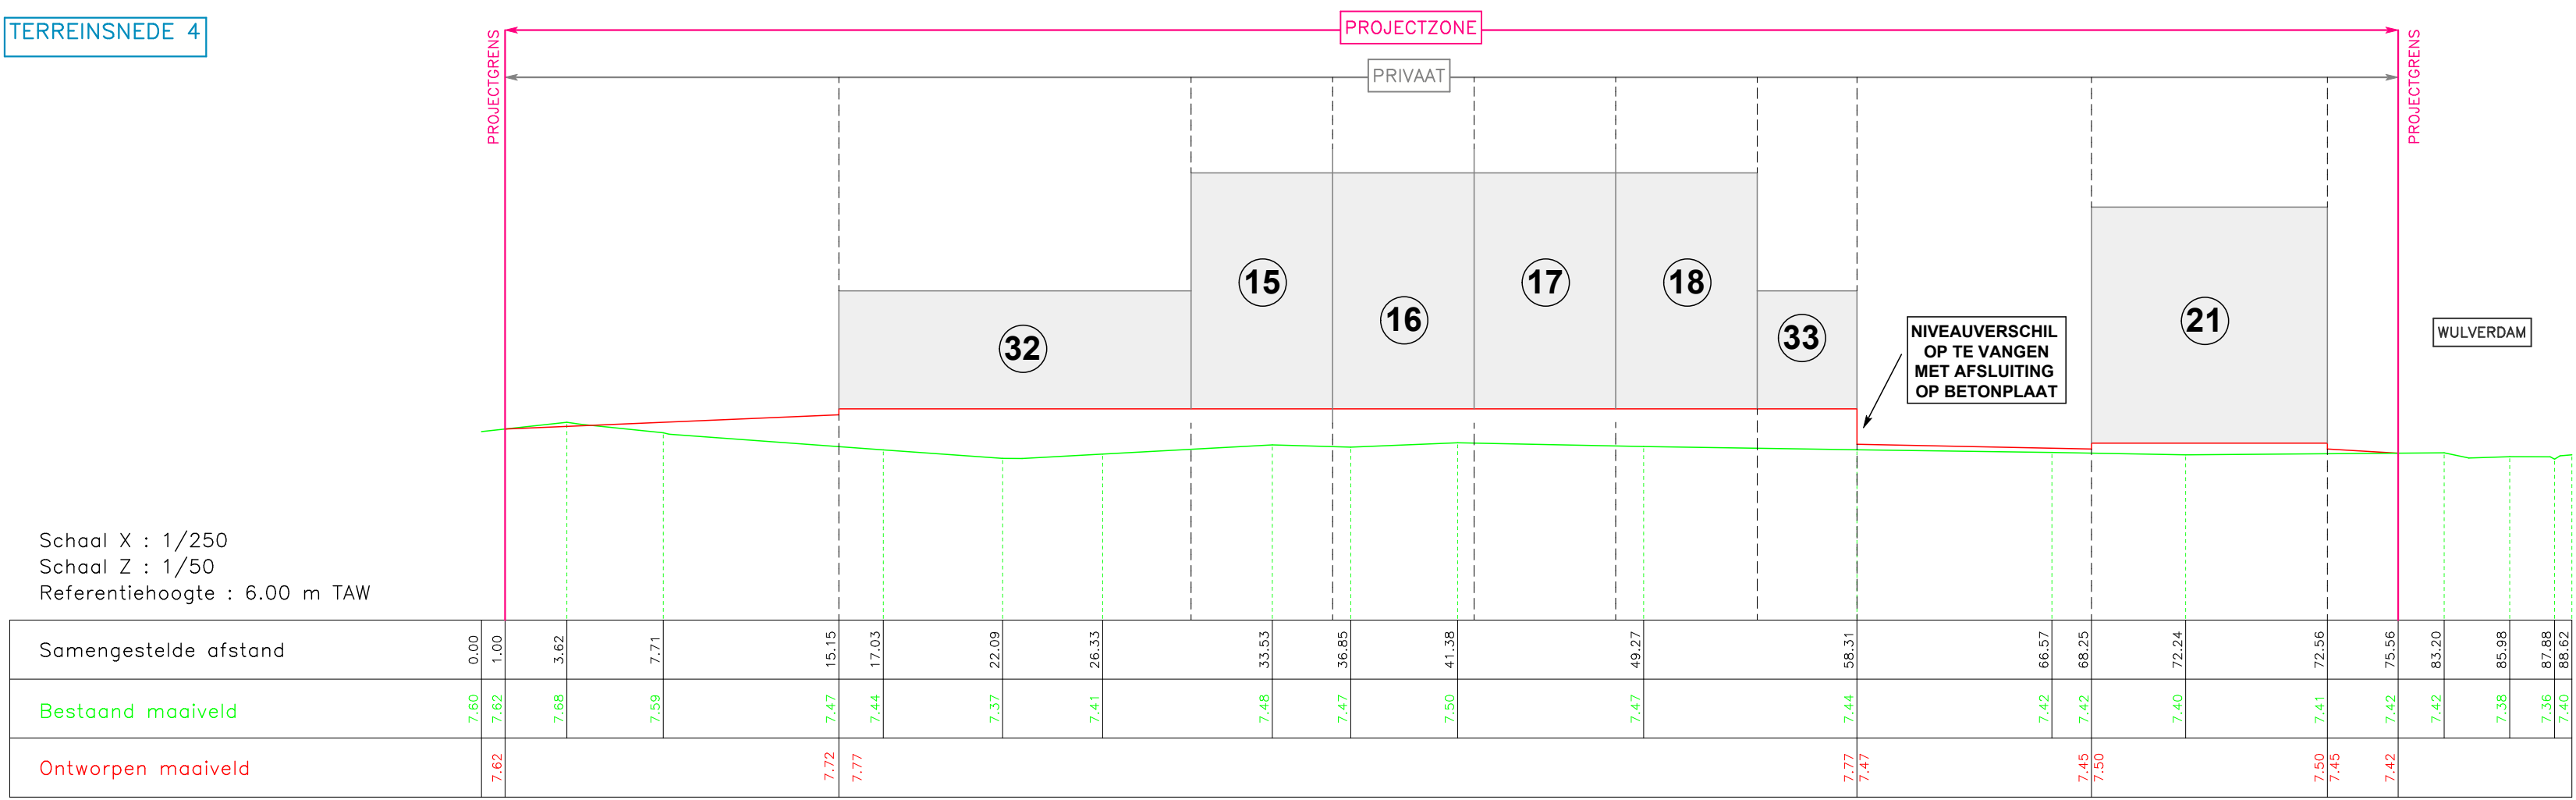

TERREINSNEDE 5

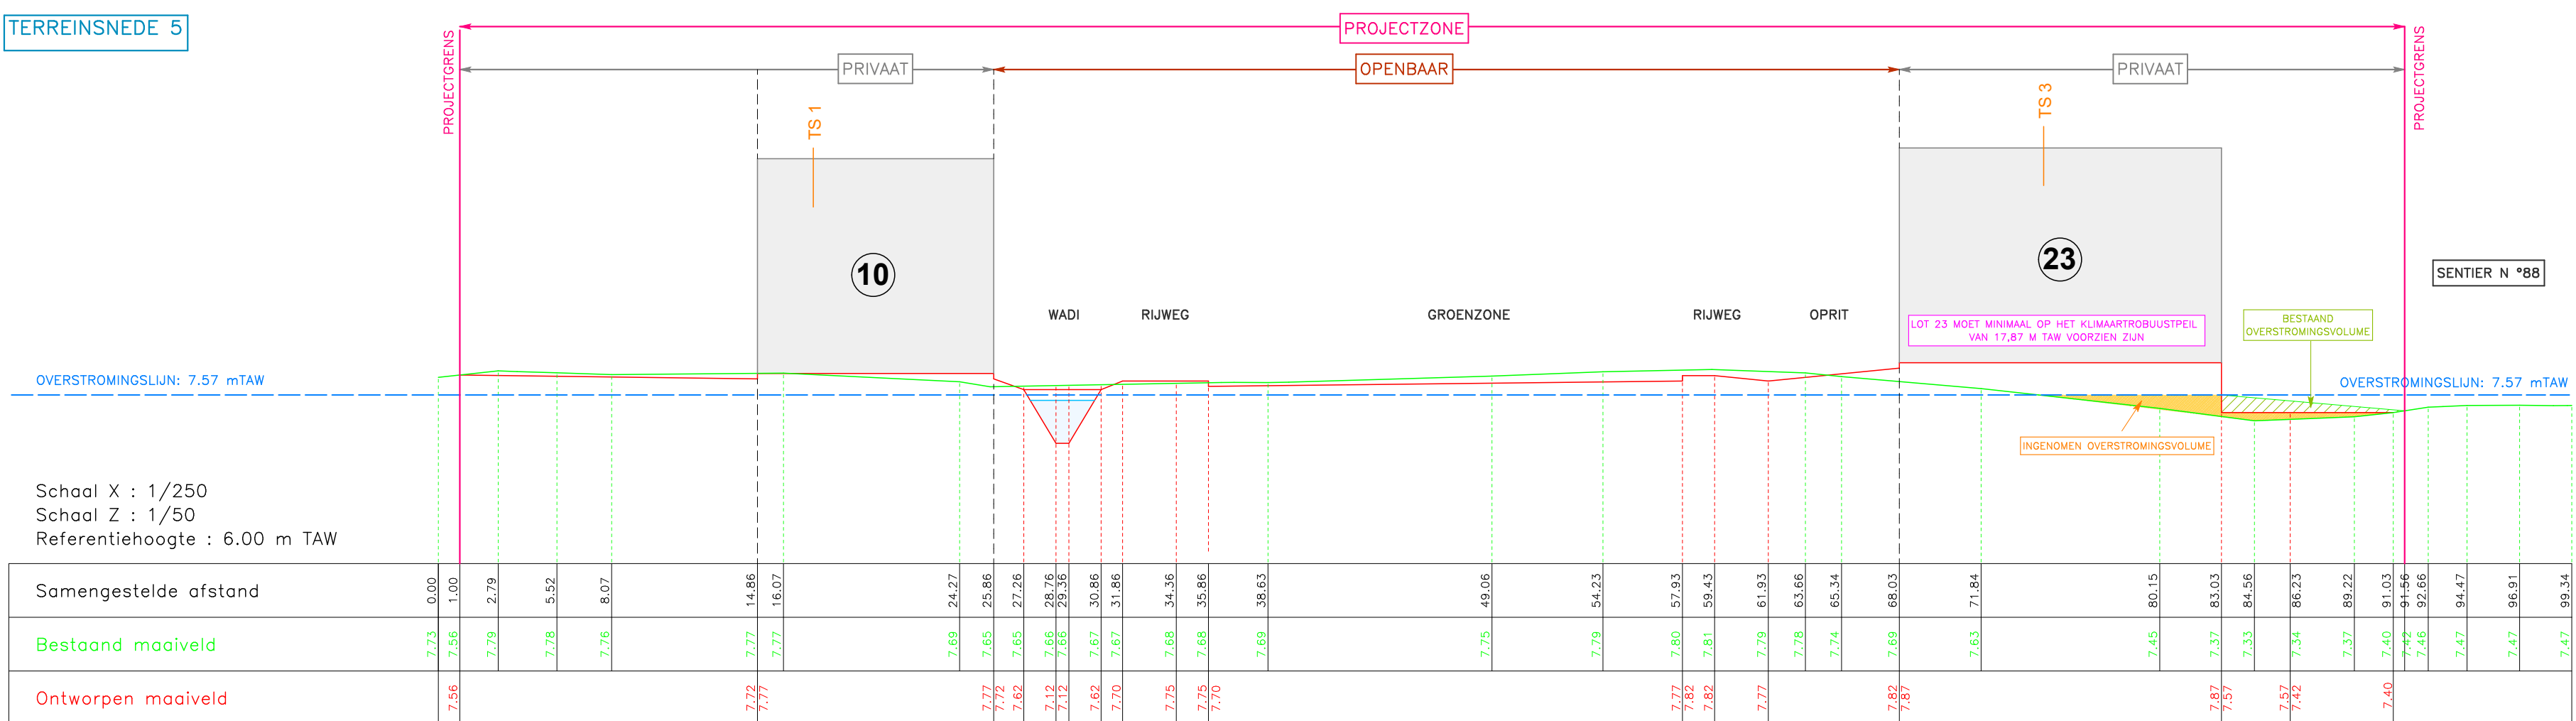

TERREINSNEDE 6

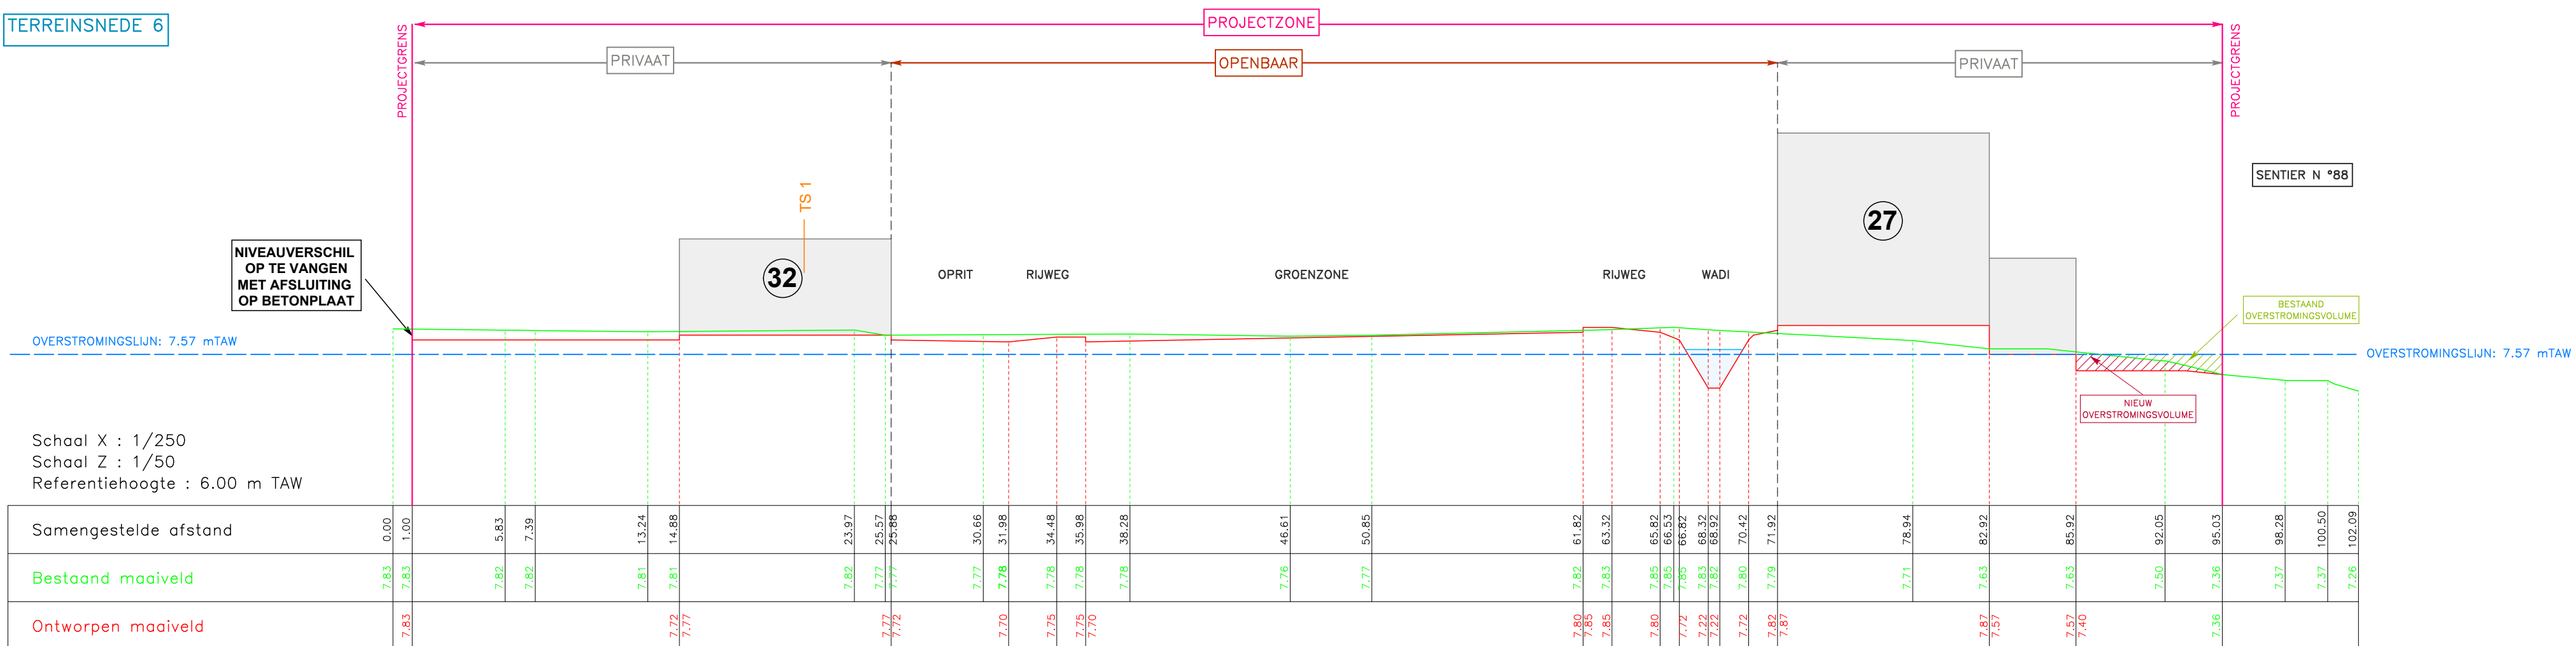

TERREINSNEDE 7

