


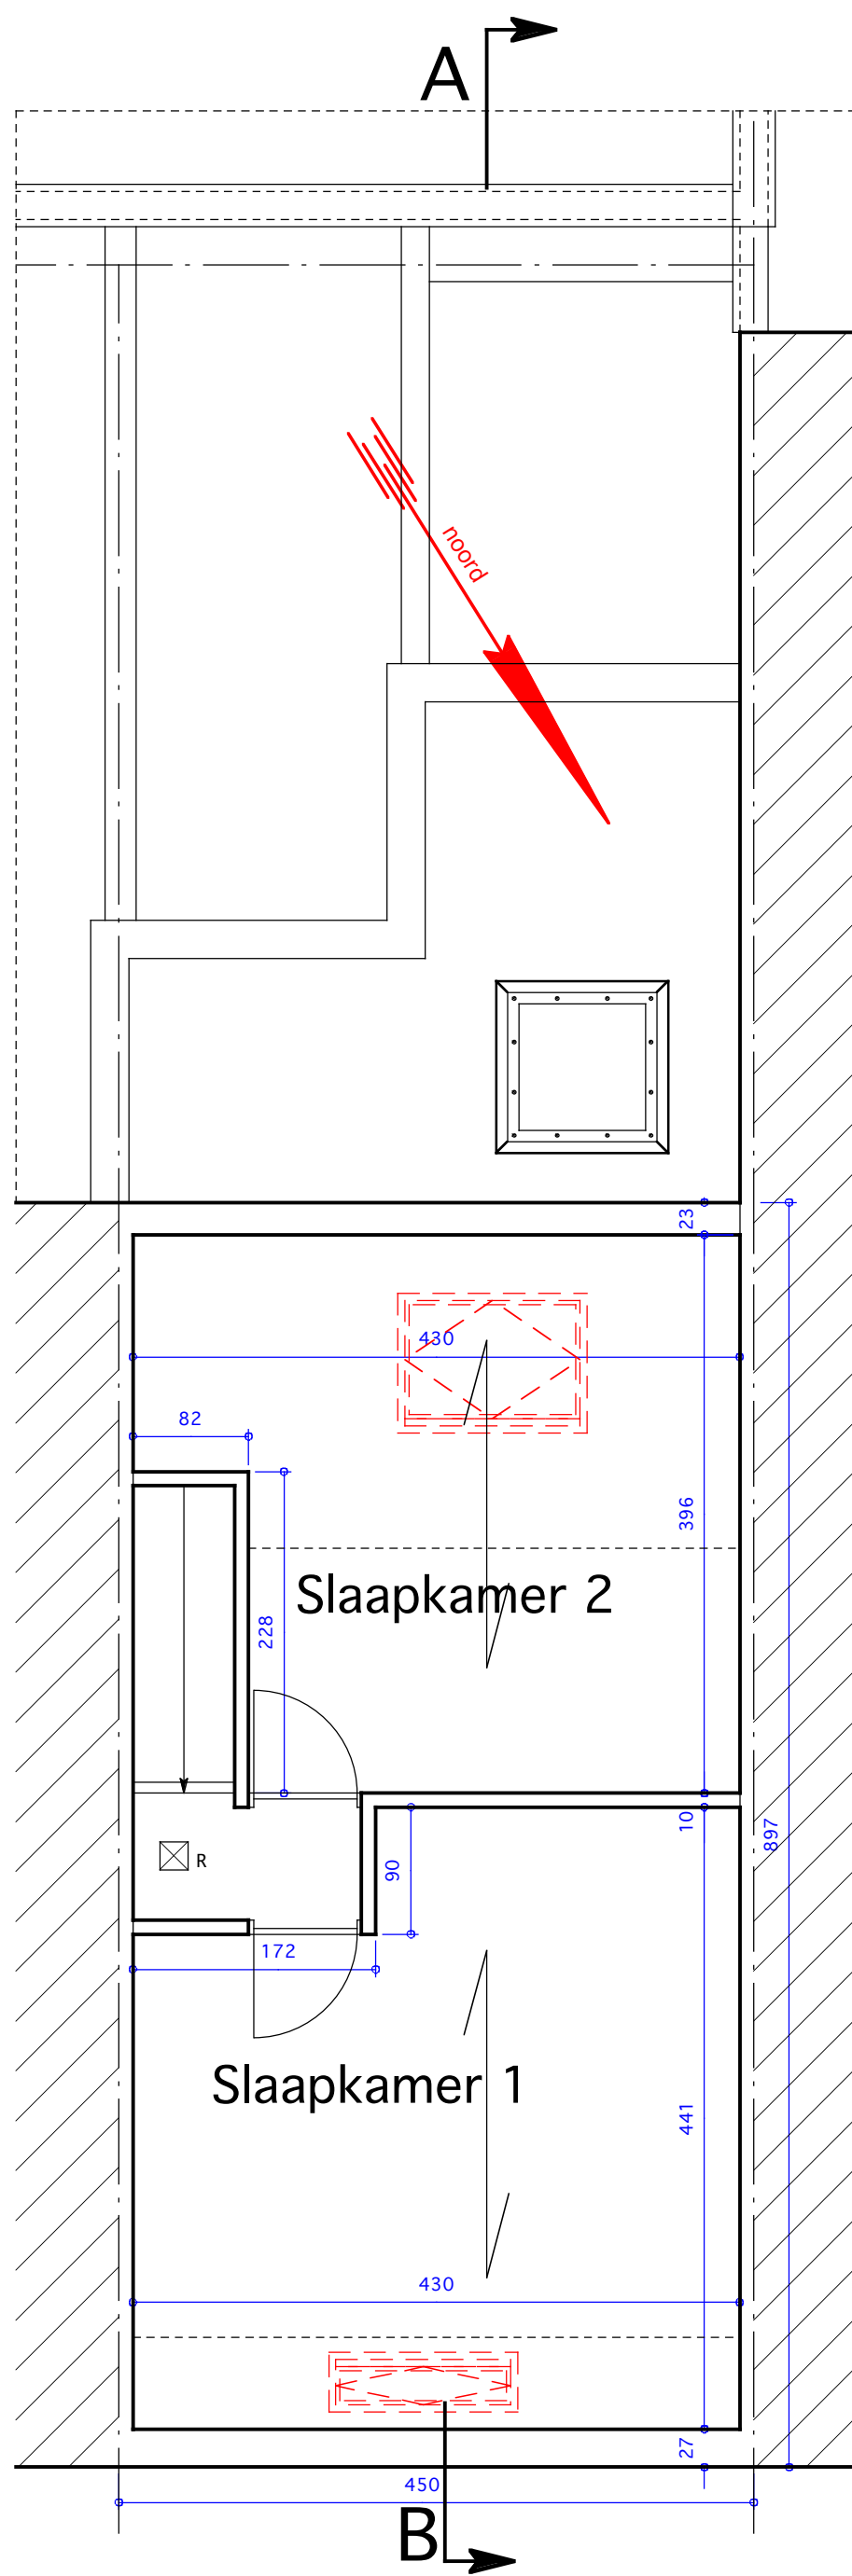

BA-EL QMACHE-BENBOUAZZA_P_B_zolderverdieping.pdf

