
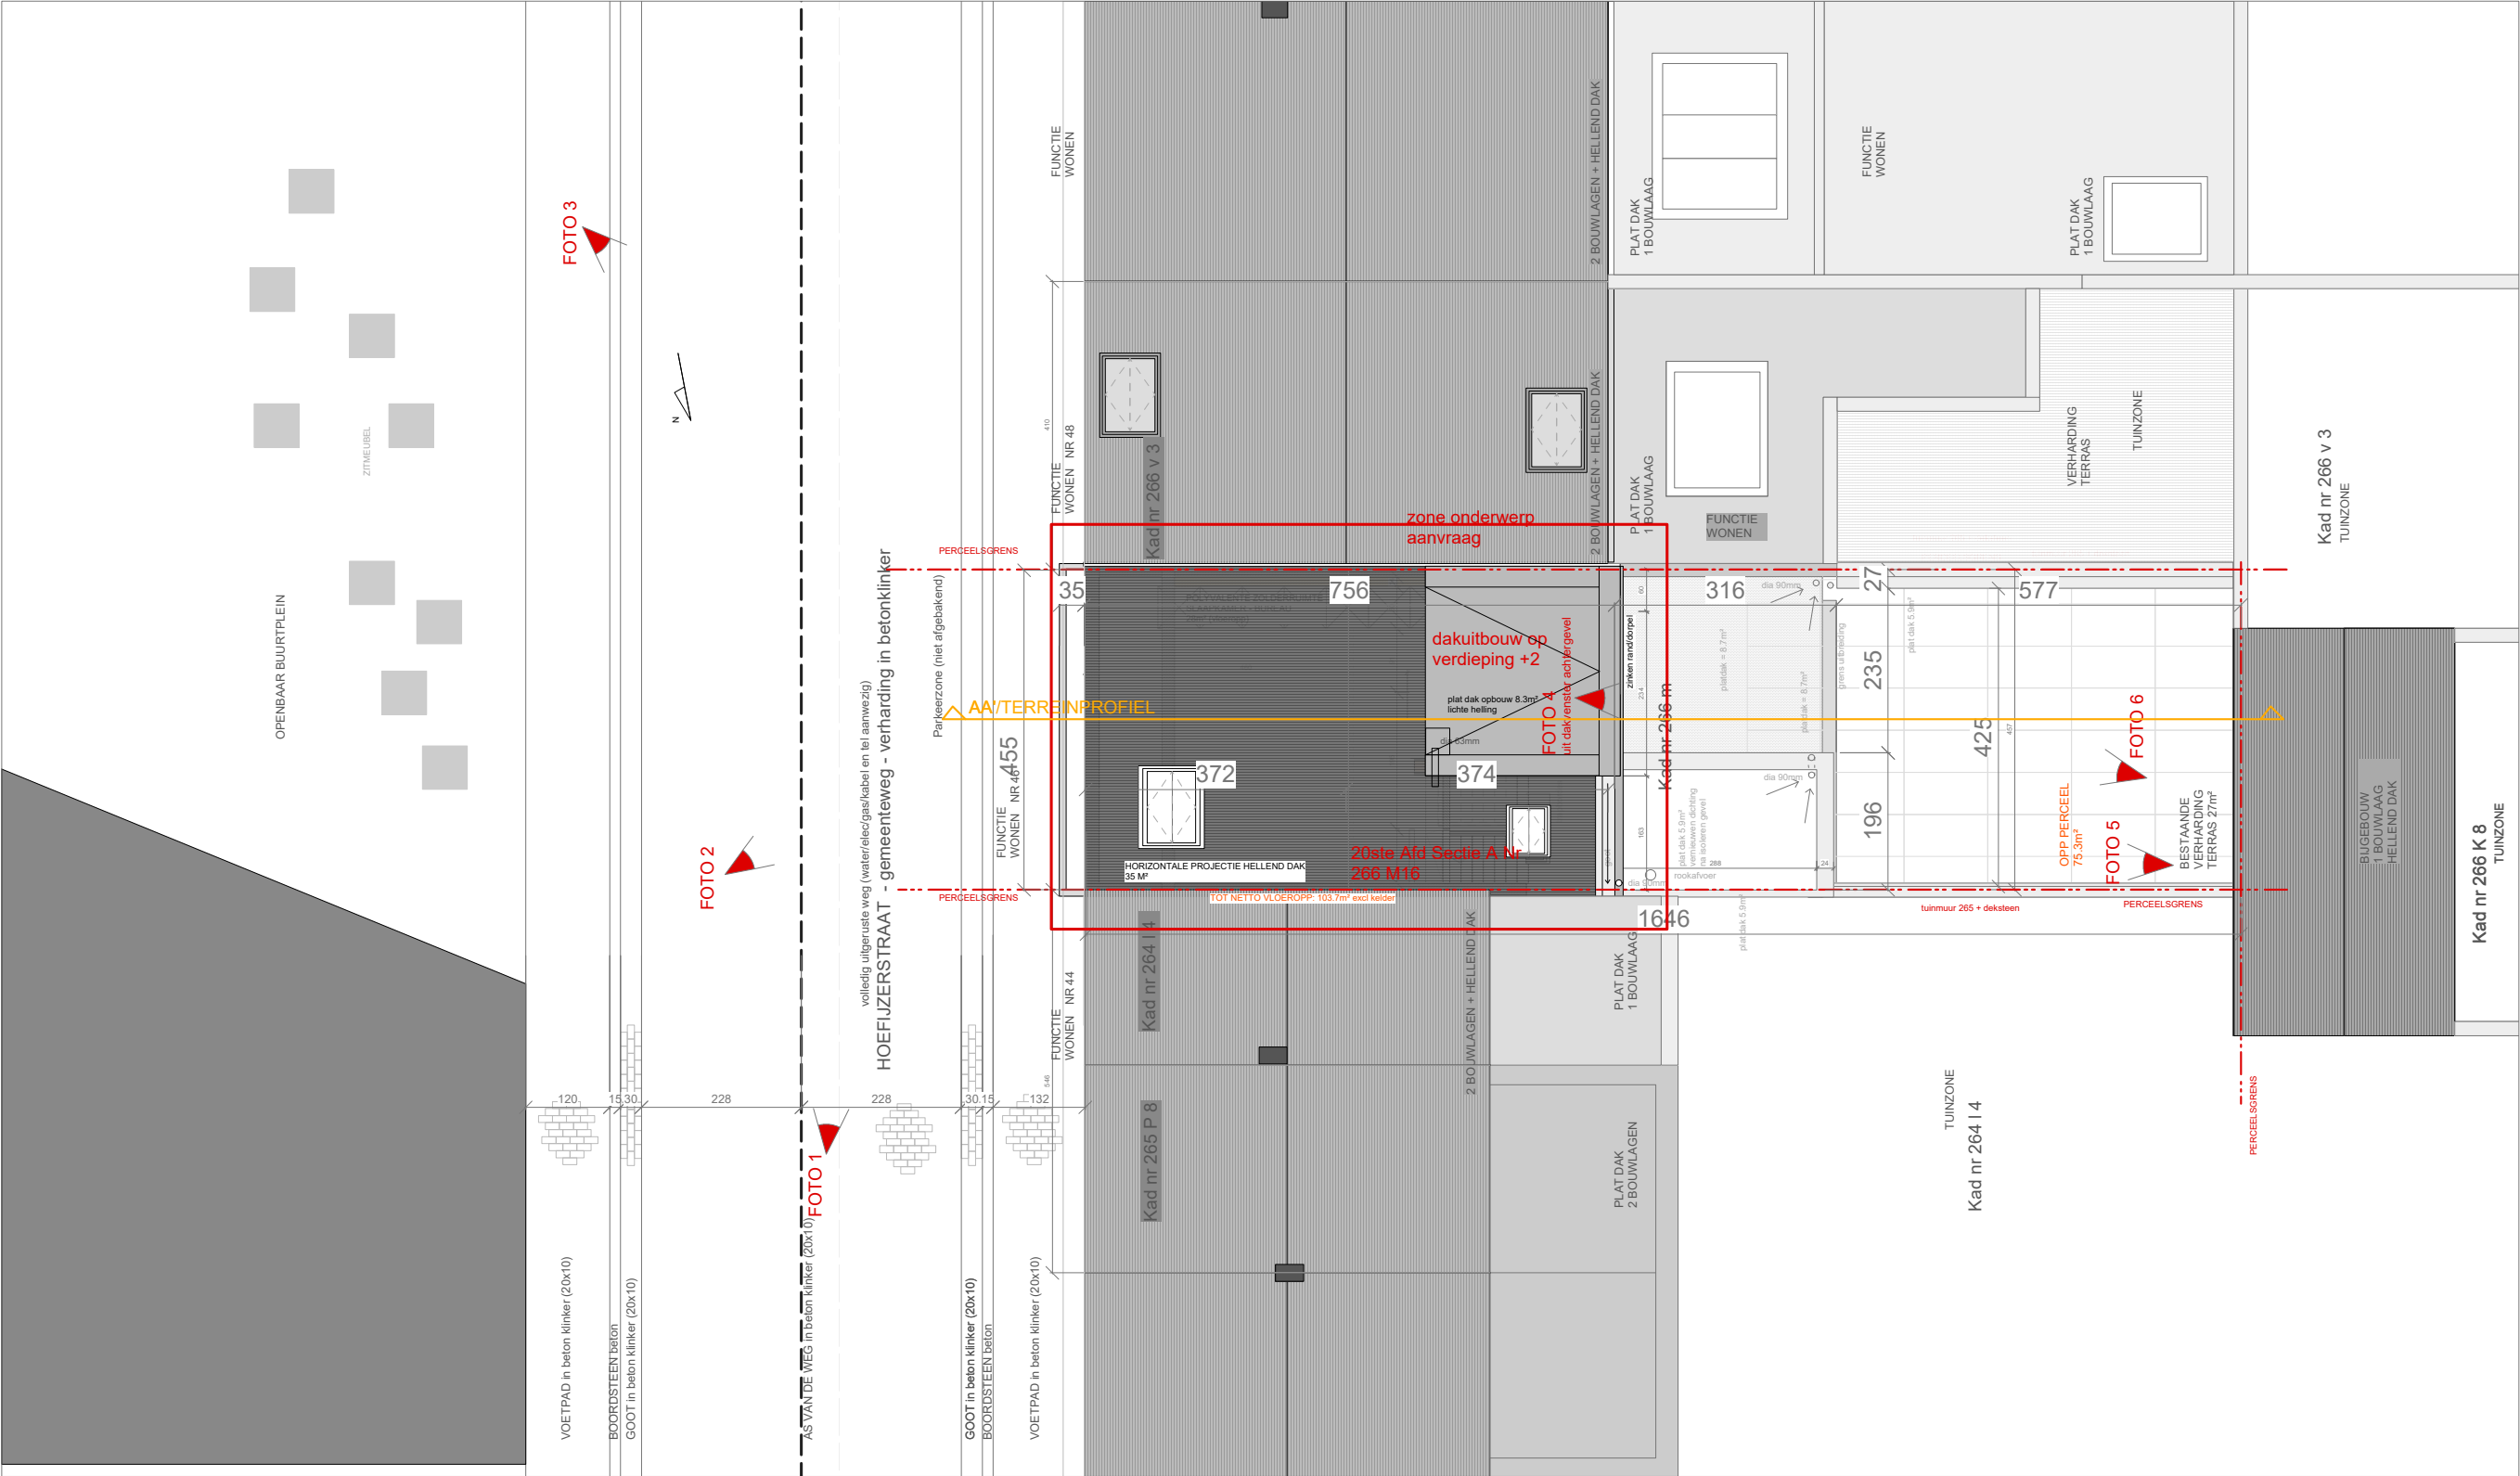


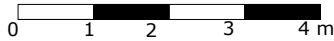

INPLANTINGSPLAN