


plan 1° verdieping

0 50 100 150 200 cm

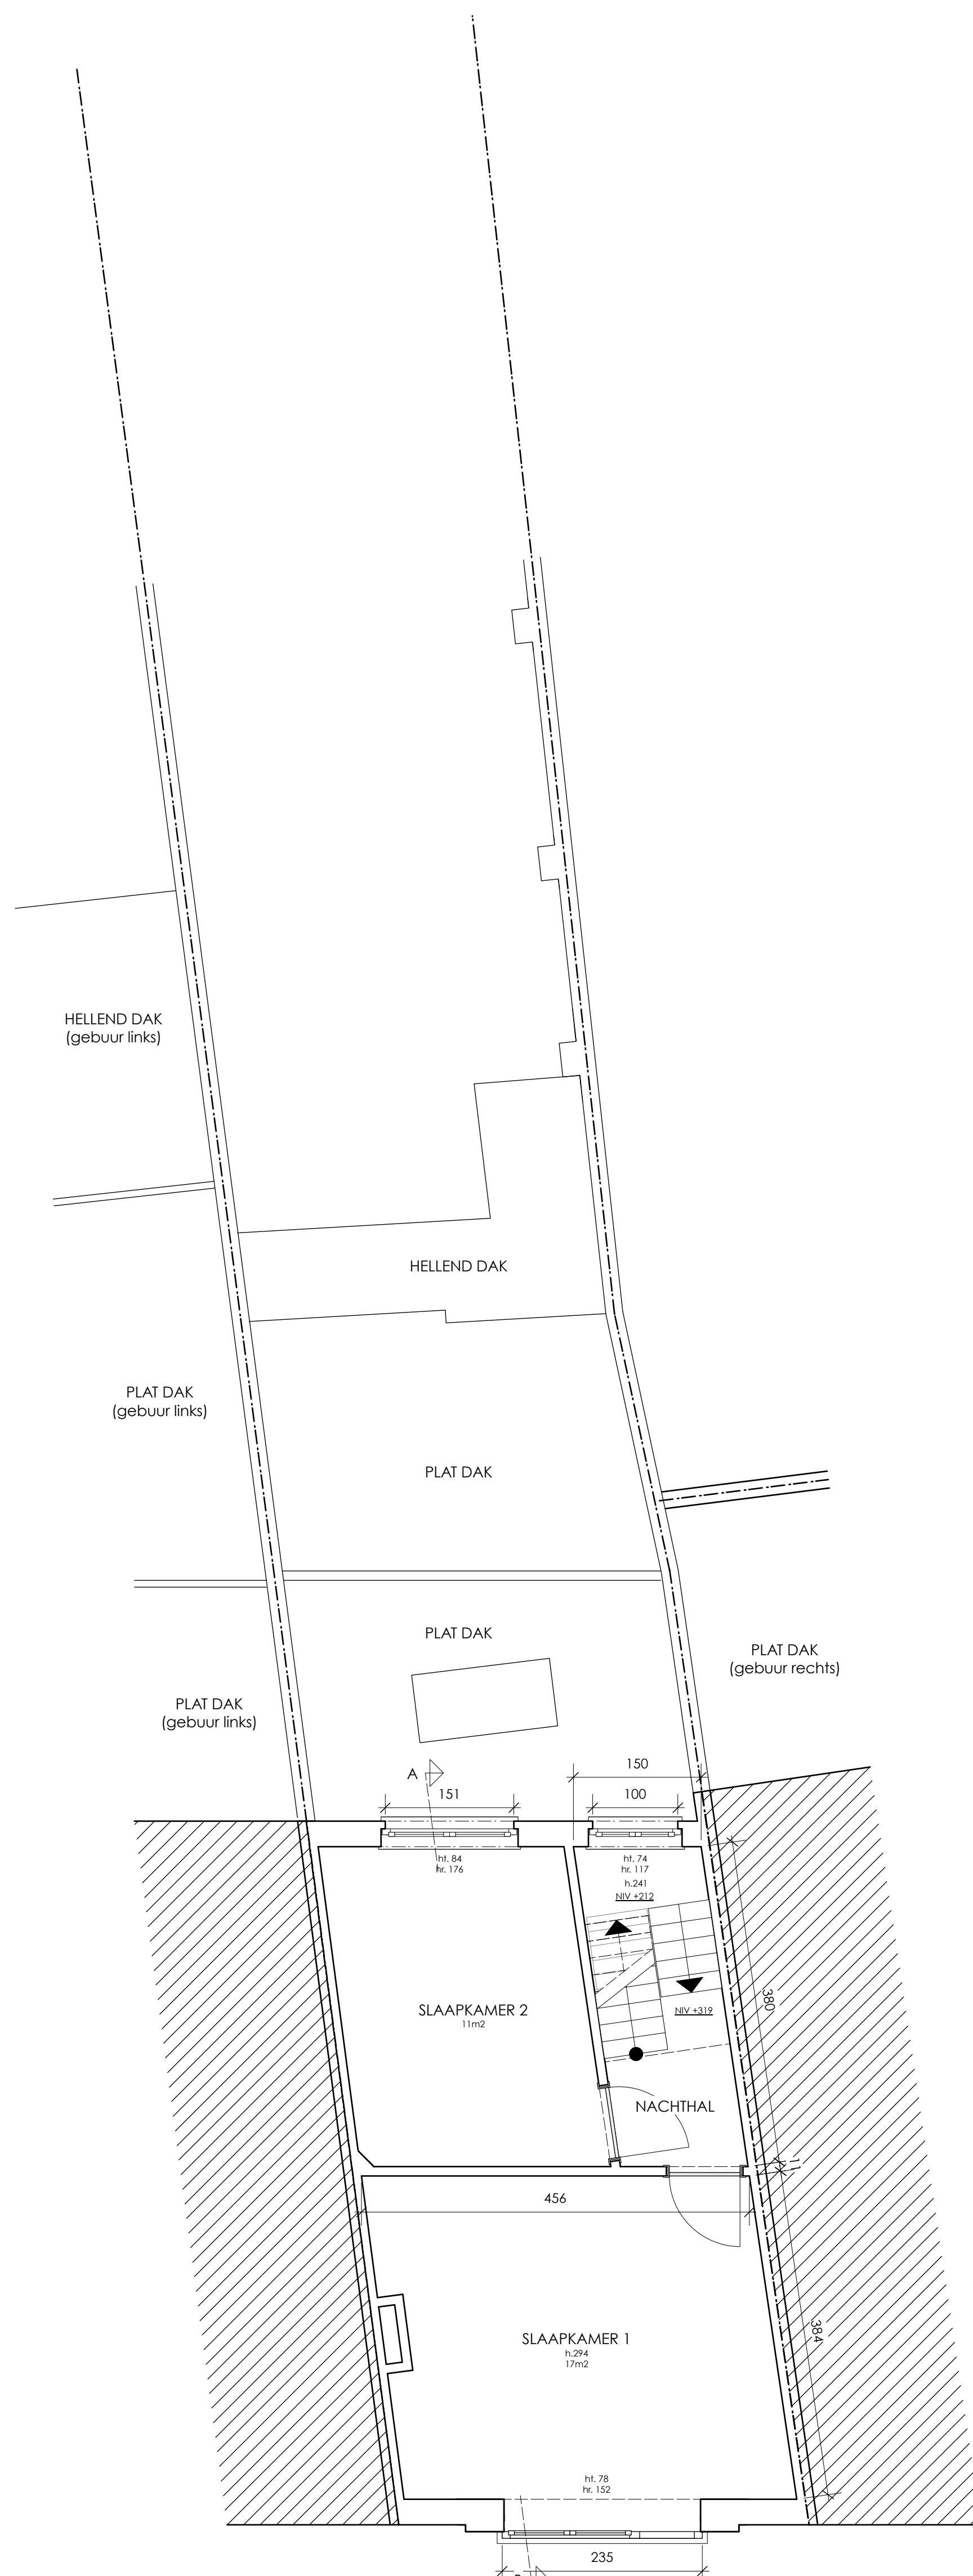

(1:50)