
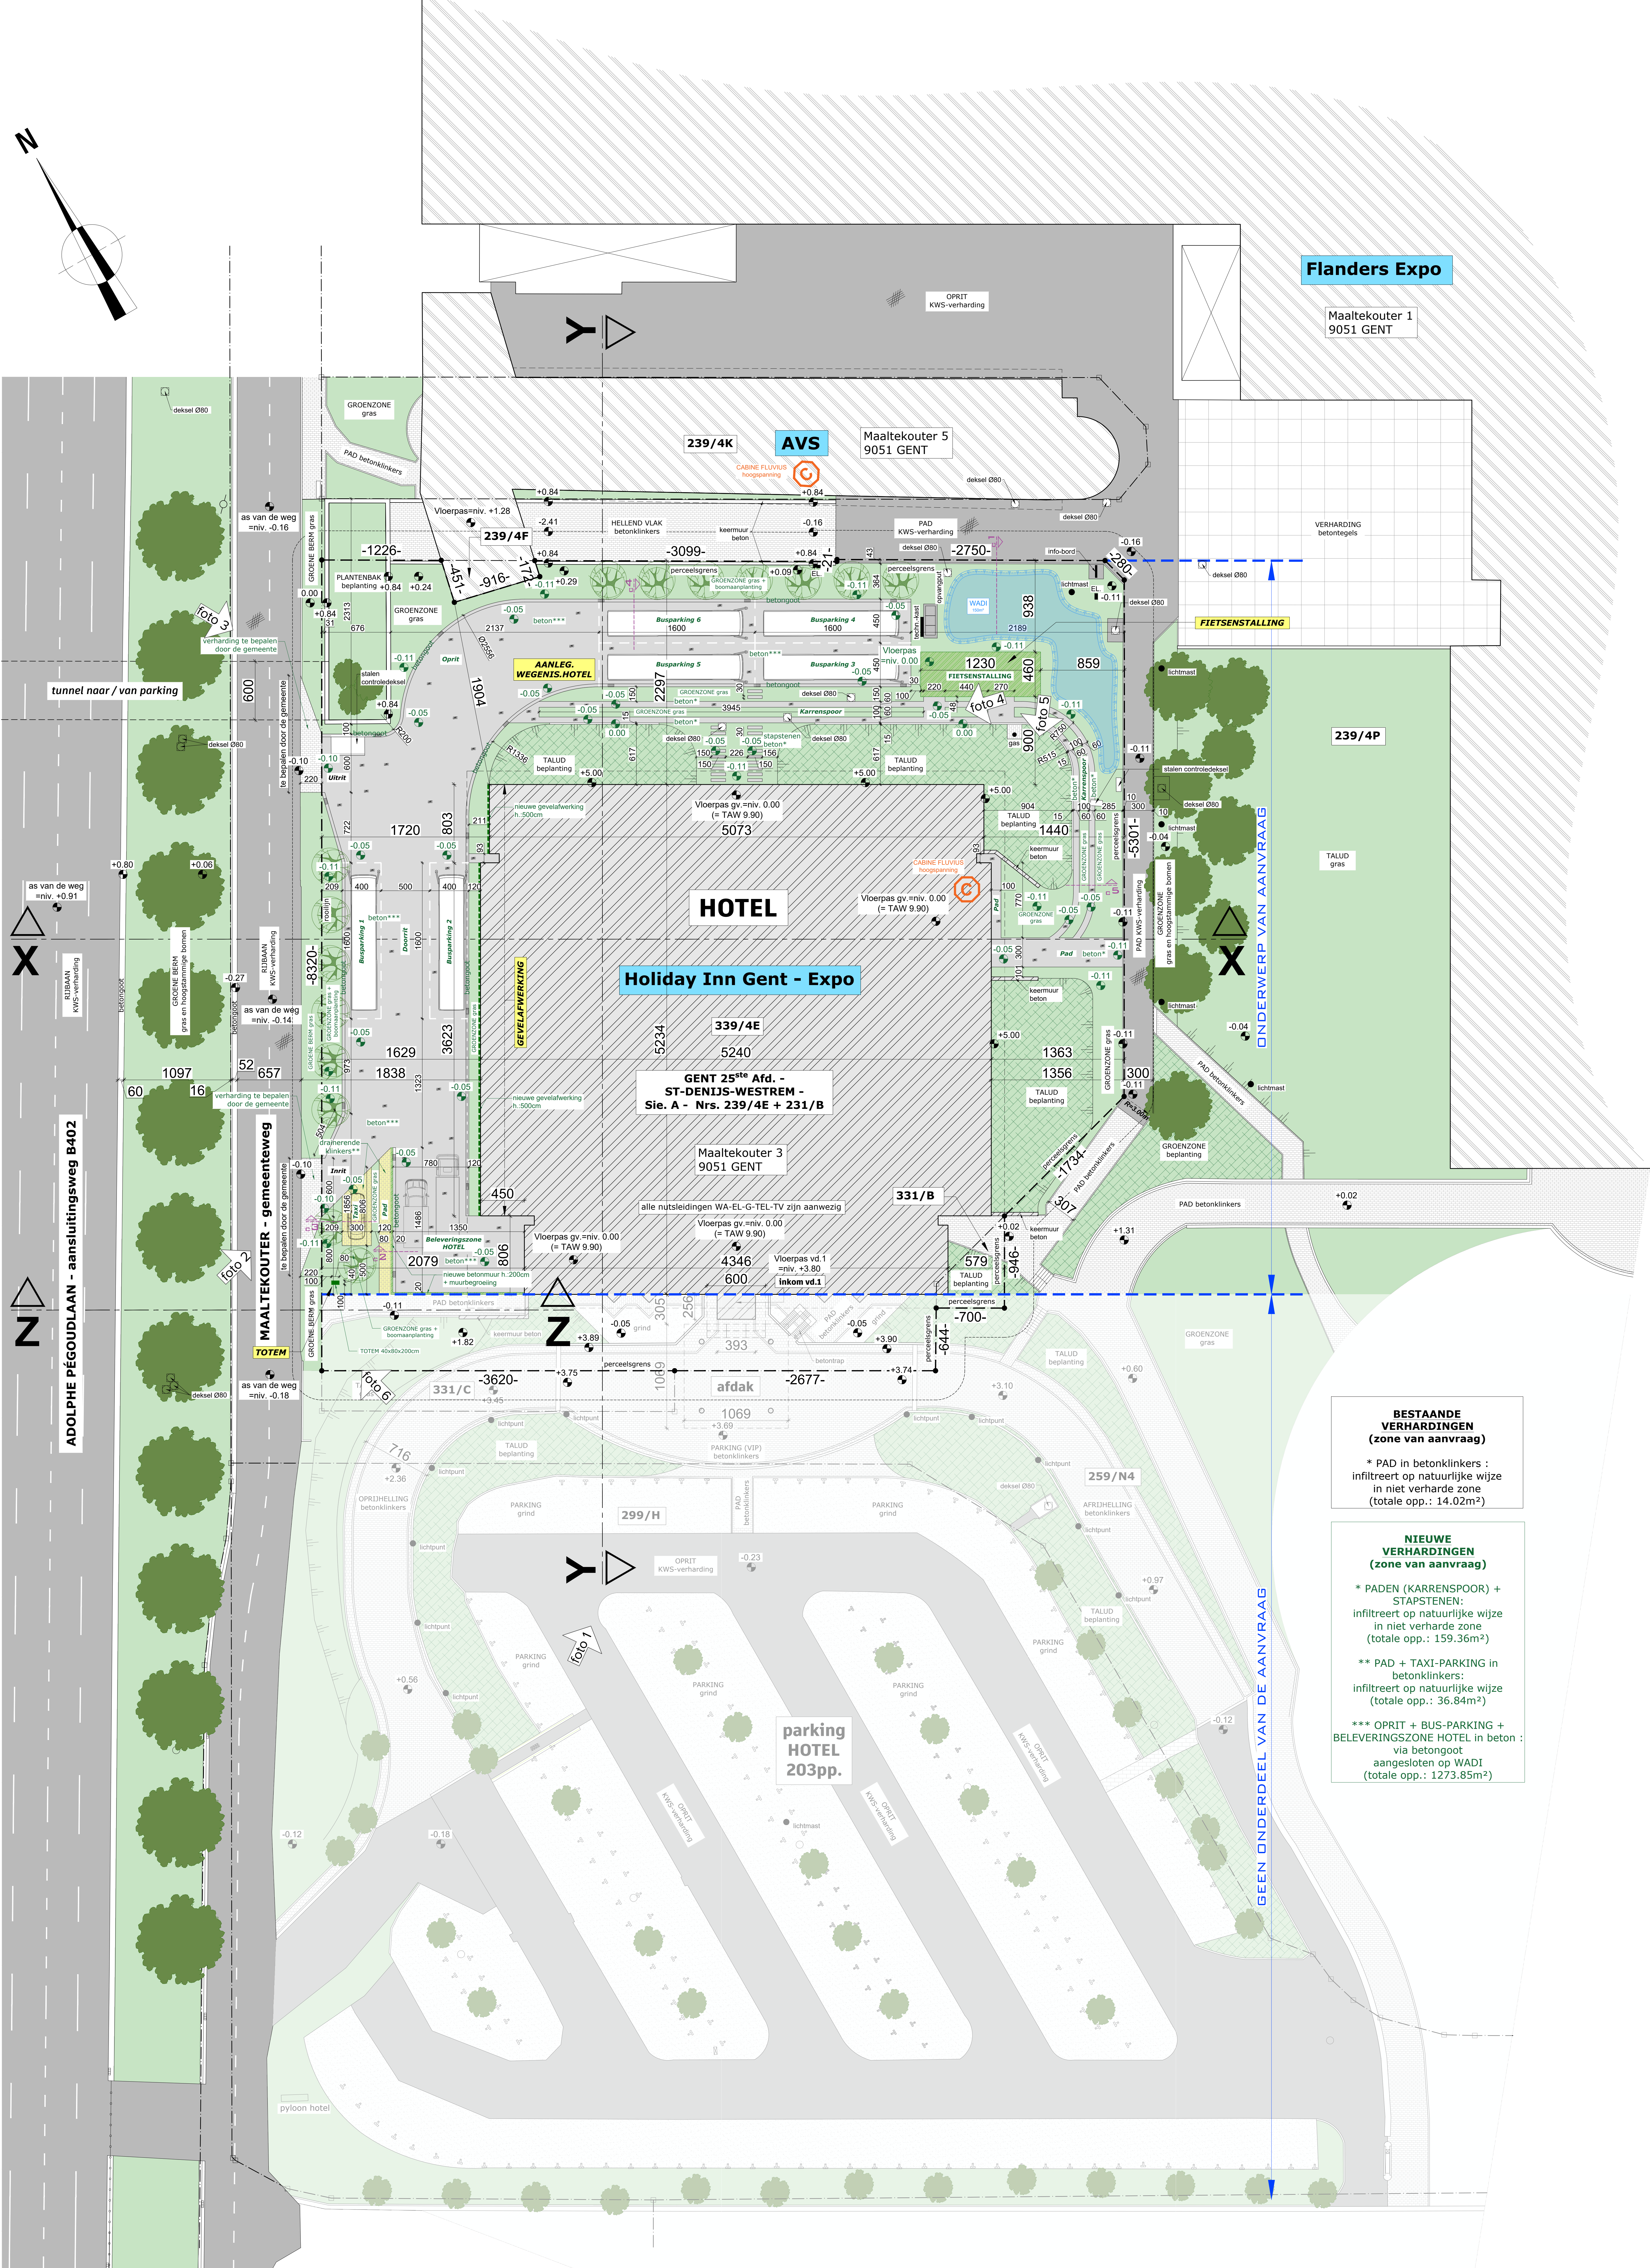


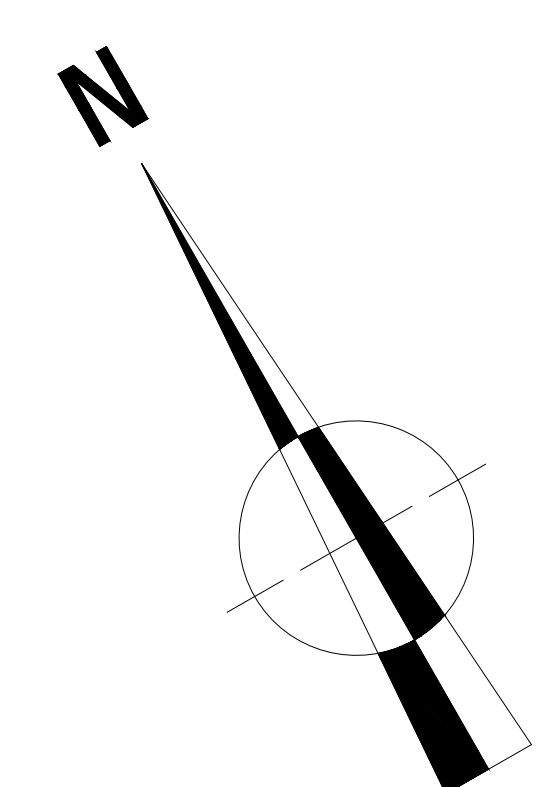

Flanders Expo

Maaltekouter 1
9051 GENT

AVS

Maaltekouter 5
9051 GENT

239/4K

239/4F

3099-

239/4P

1230

859

1363

1356

1300




