


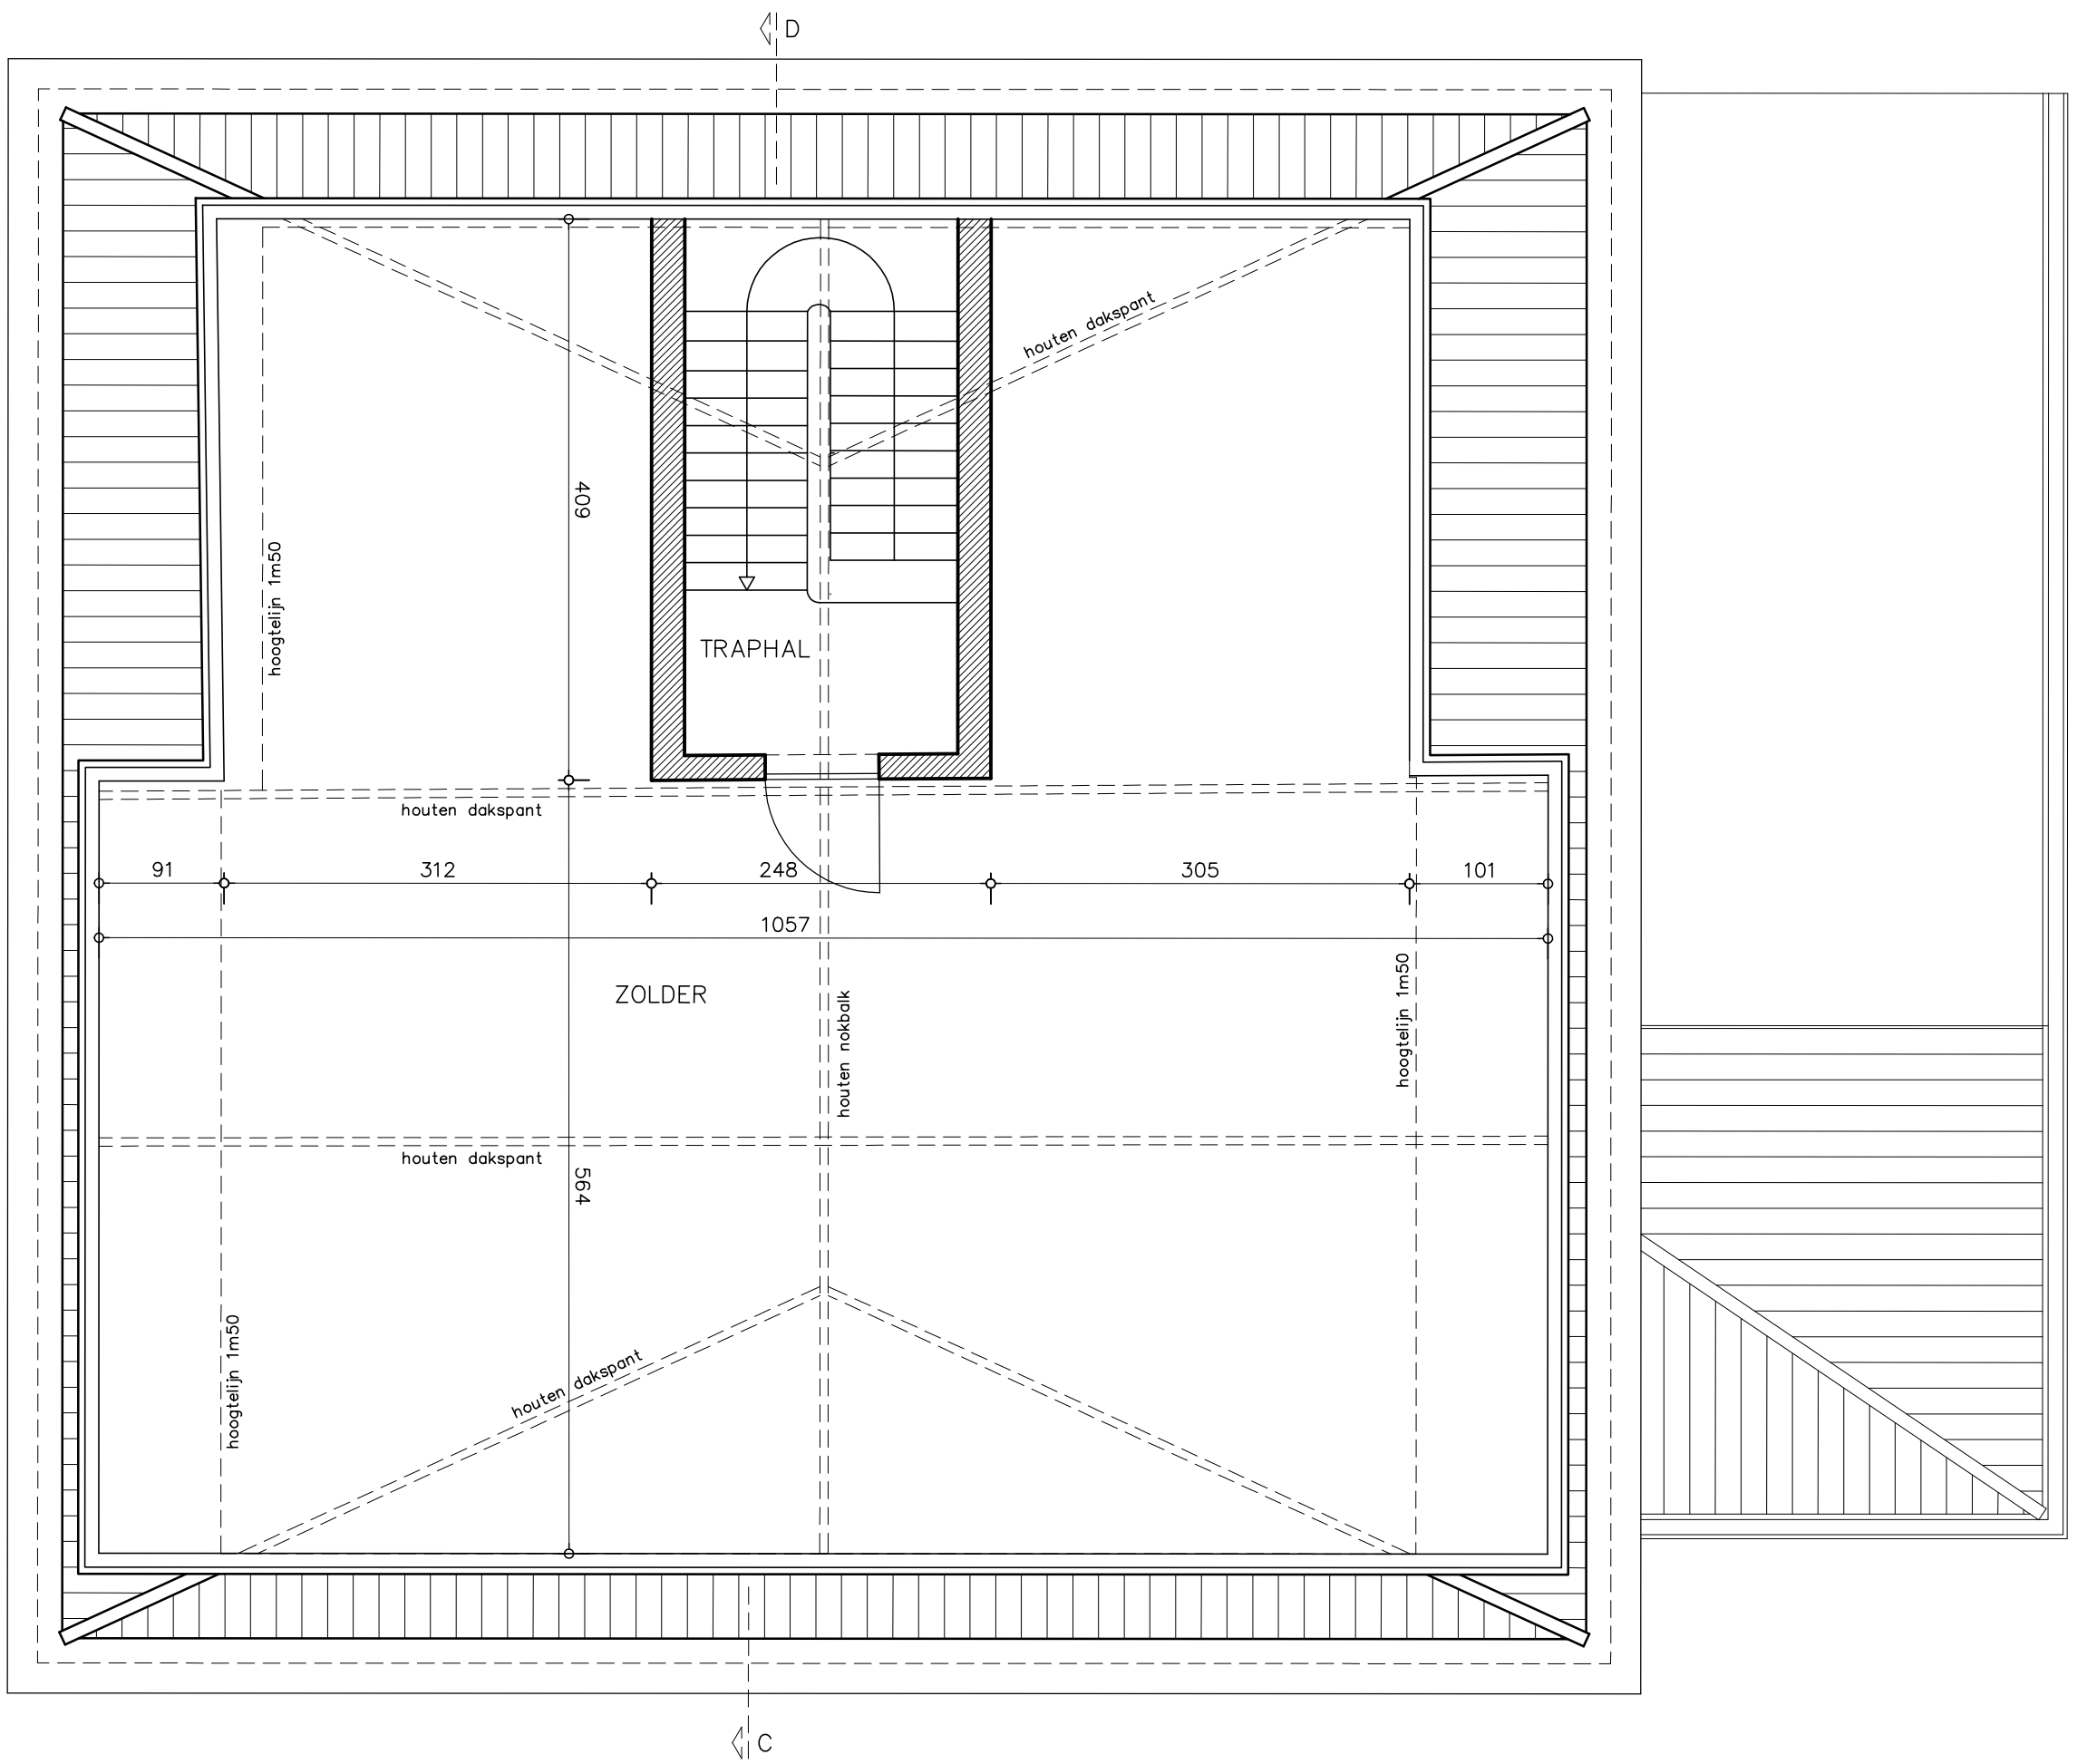

GRONDPLAN DAKVERDIEPING
vergunde toestand

