


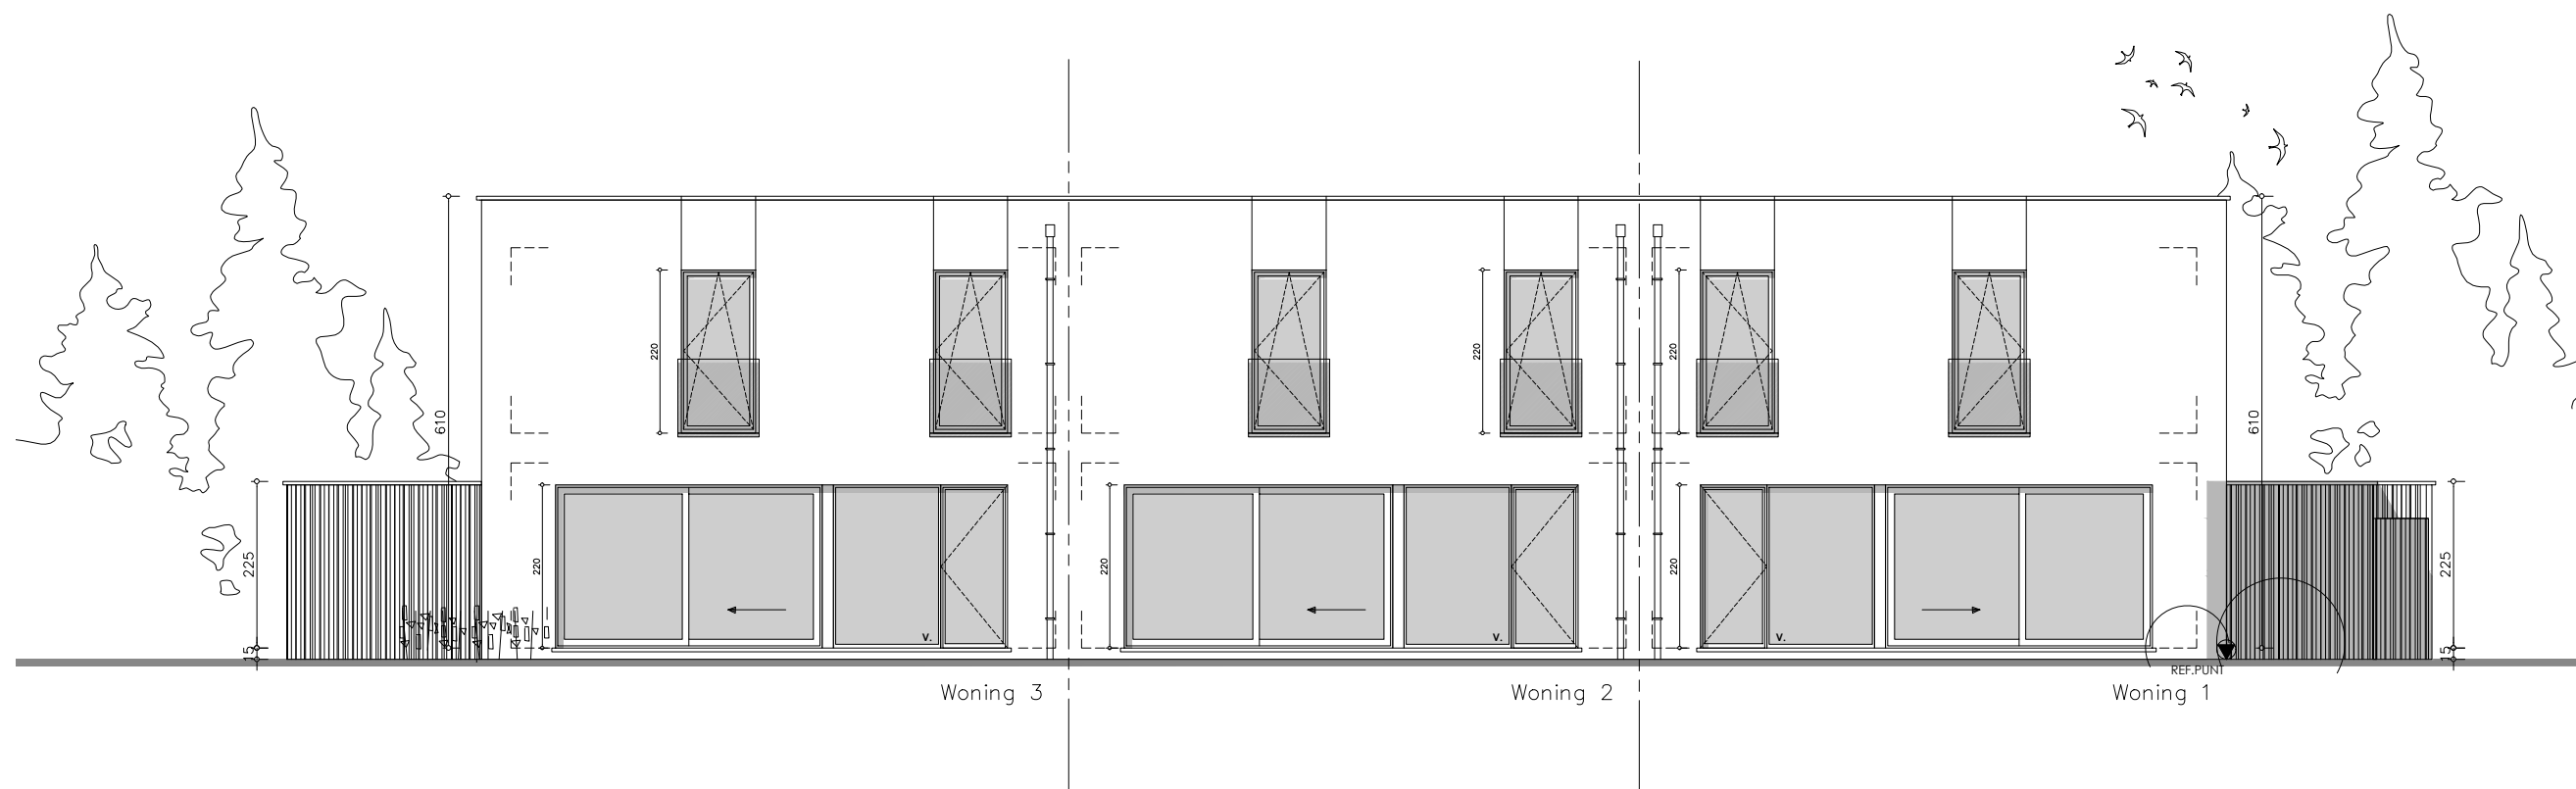

afmeting in cm 1/100

BA_JCR Invest NV_G_N__achtergevel.pdf

