


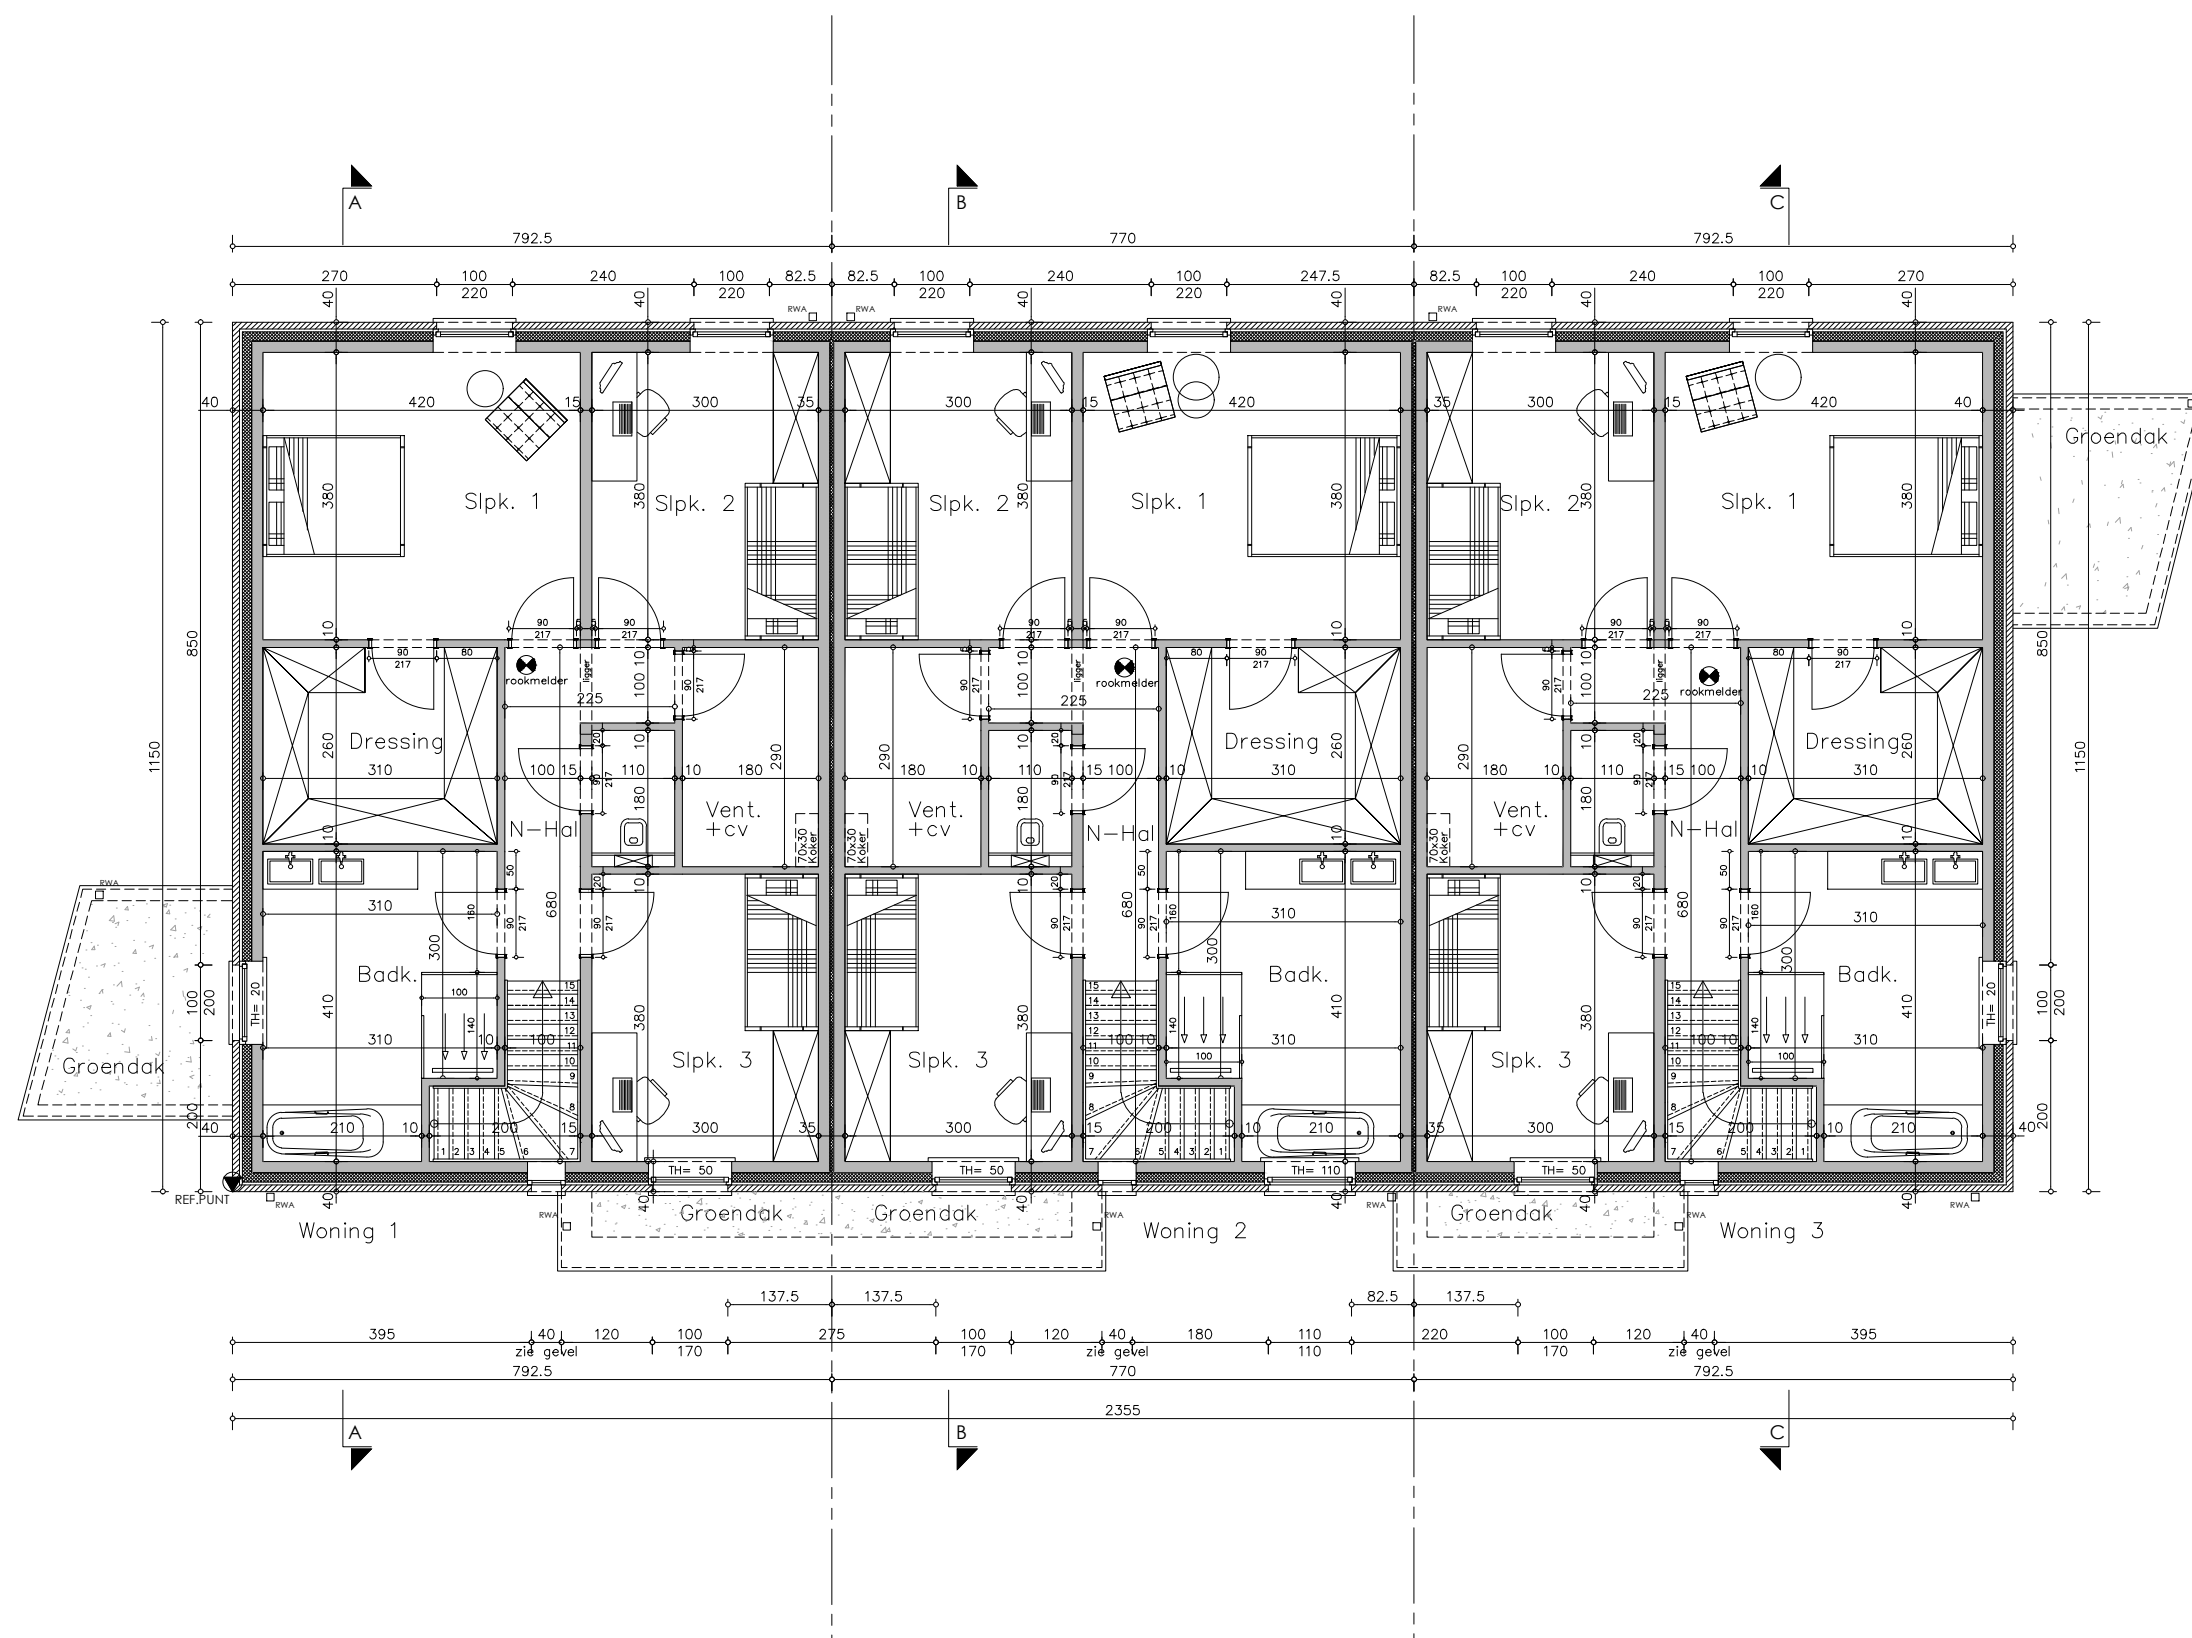

afmeting in cm 1/100

BA_JCR Invest NV_P_N_2_verdieping.pdf

