


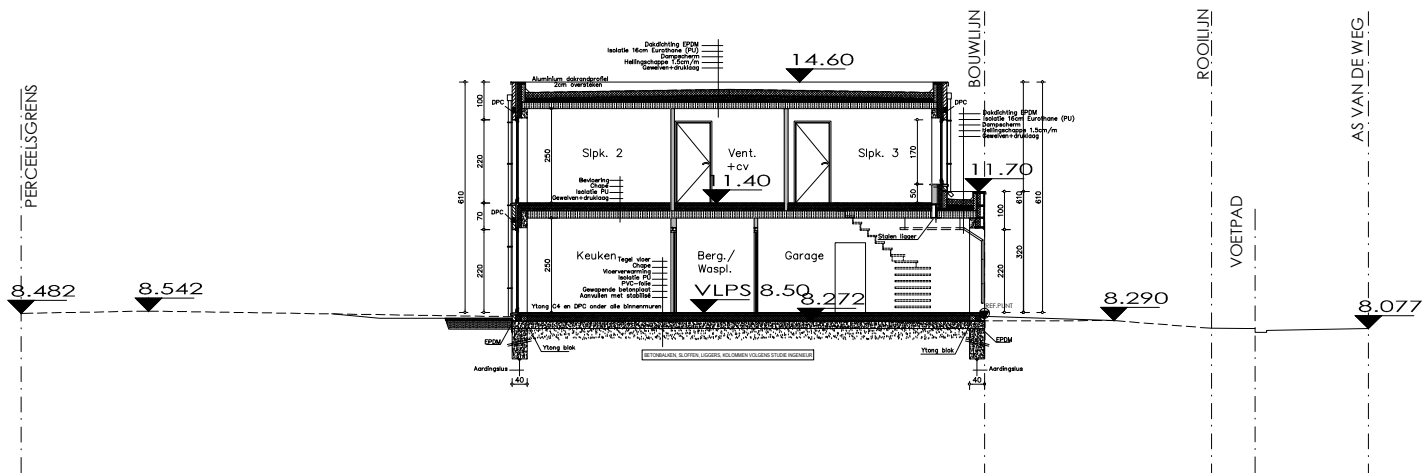

afmeting in cm 1/200

BA_JCR Invest NV_T_N_1_terreinprofiel.pdf

0 1 2 5 10m