


ROOIPLAN - BESTAANDE TOESTAND

Schaal 1:500

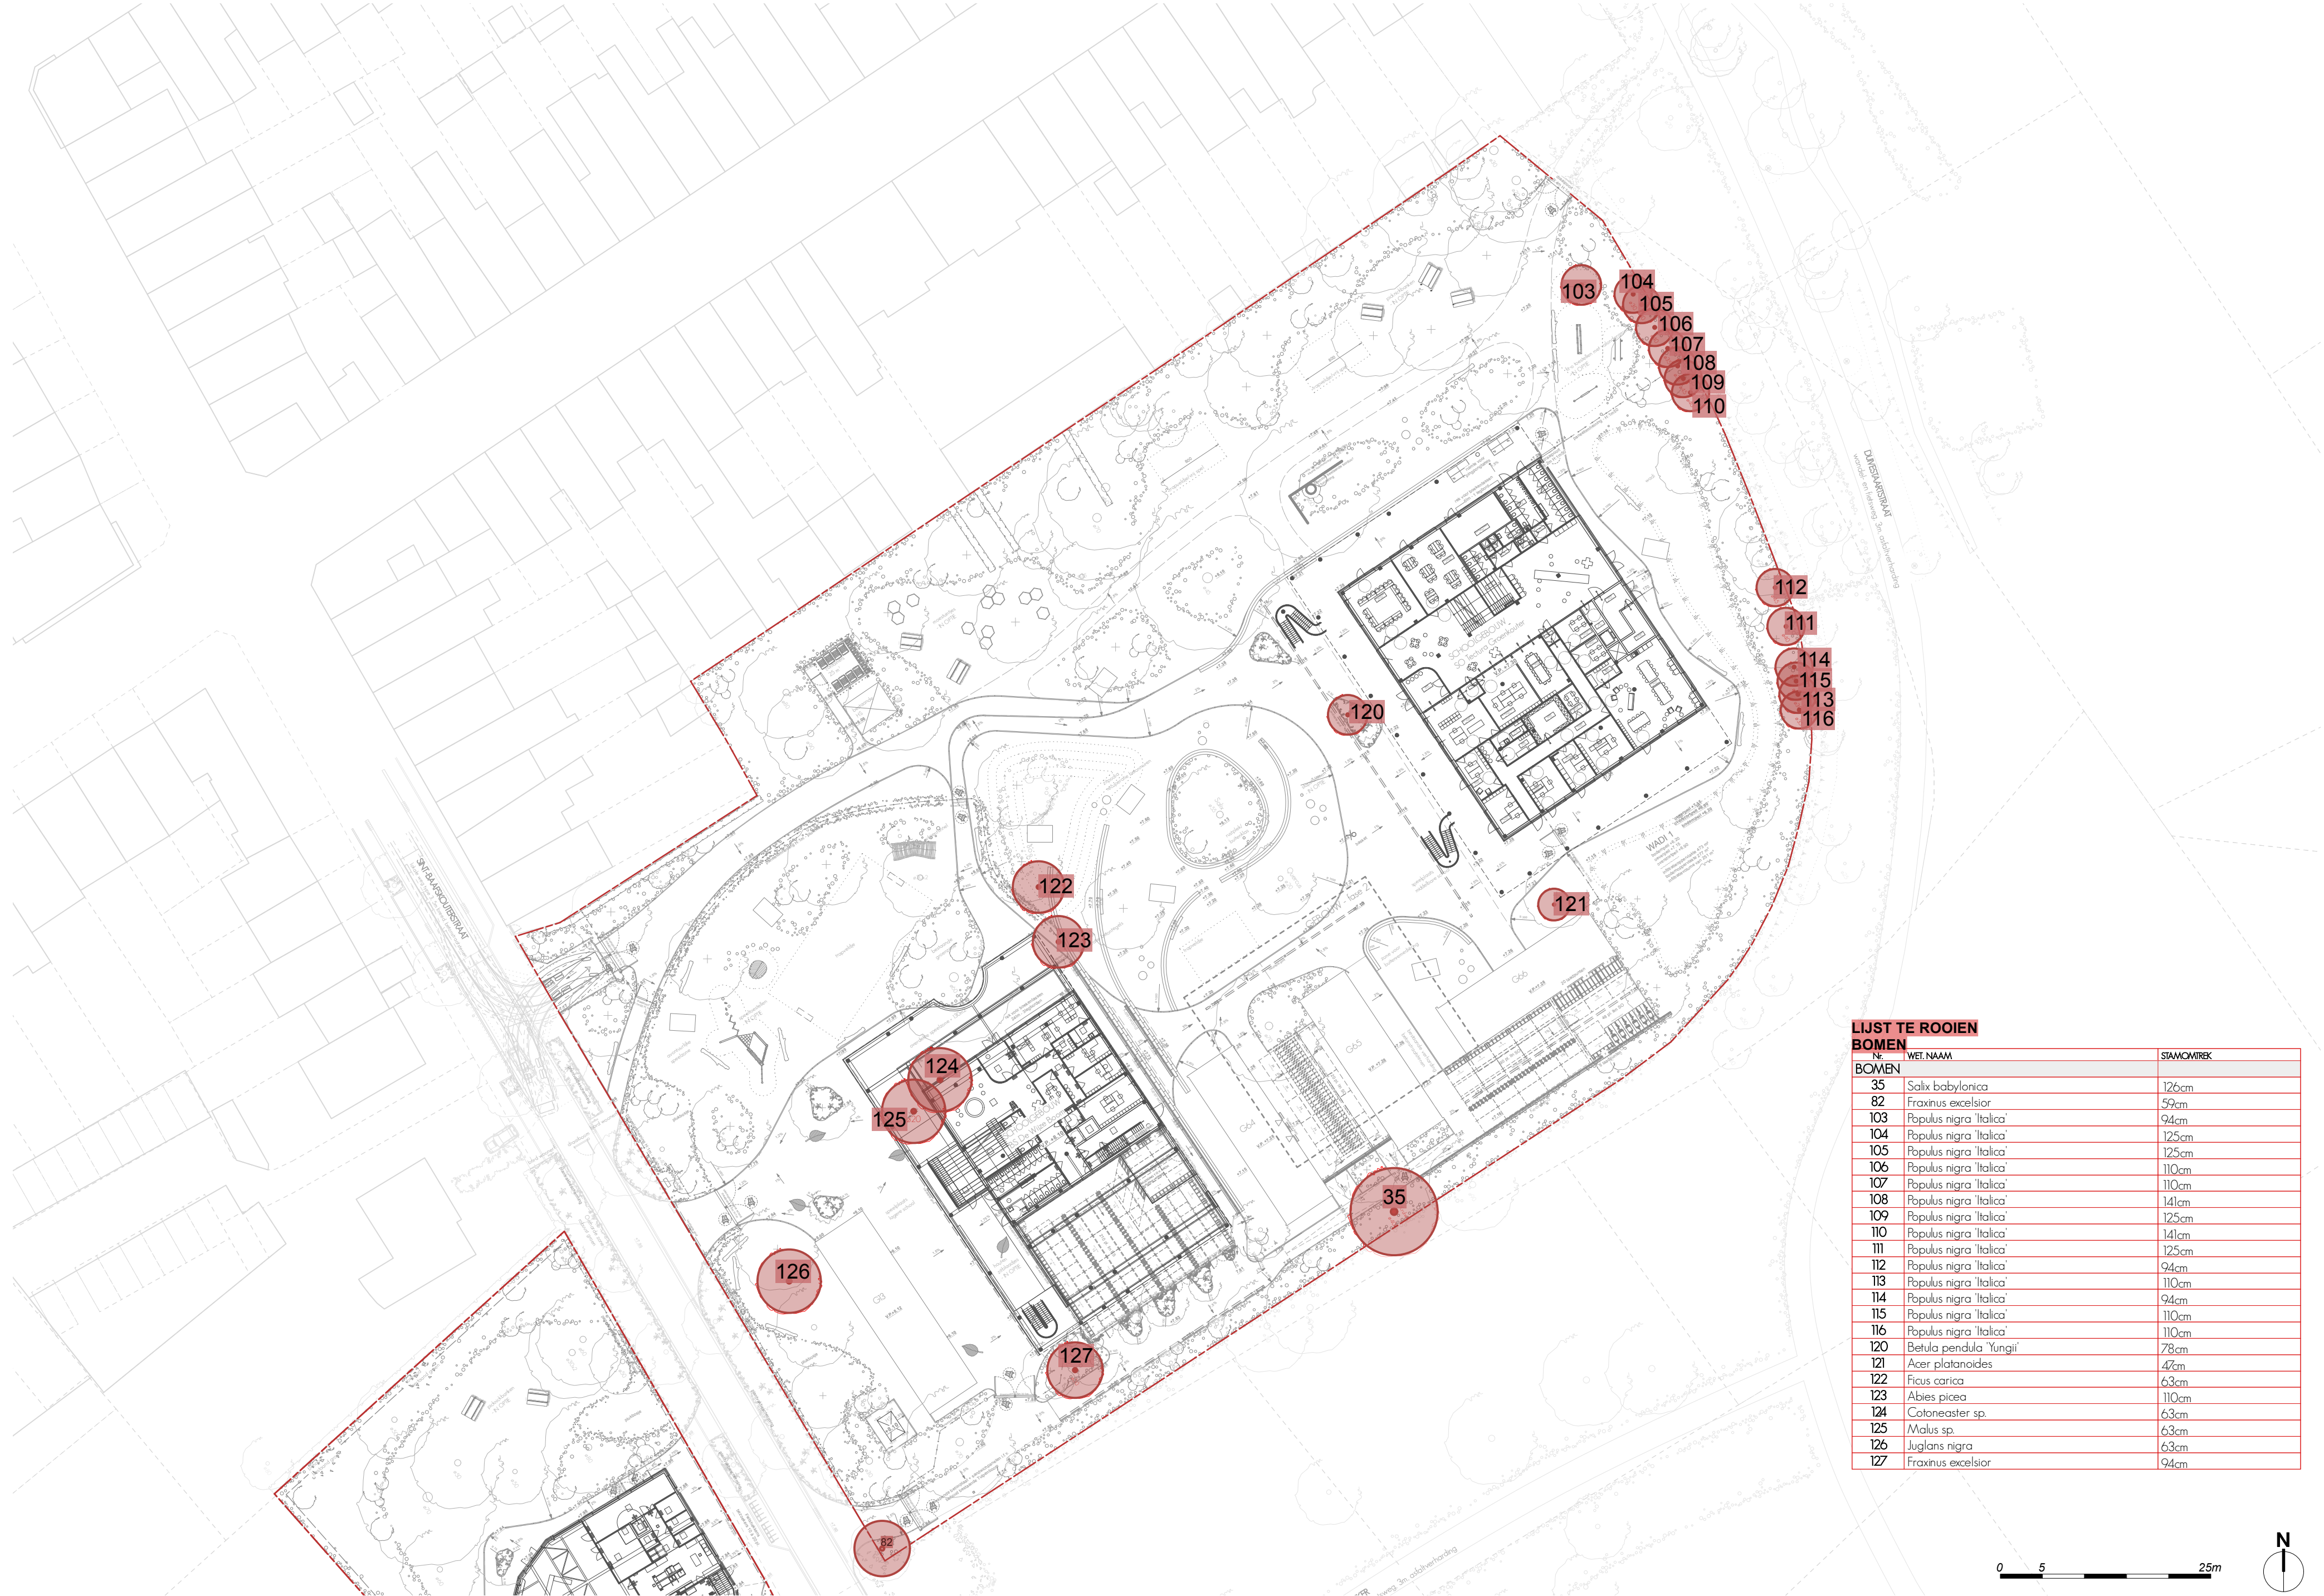

LIJST TE ROOIEN

BOMEN		
Nr.	WET. NAAM	STAMOMTREK
35	Salix babylonica	126cm
82	Fraxinus excelsior	59cm
103	Populus nigra 'Italica'	94cm
104	Populus nigra 'Italica'	125cm
105	Populus nigra 'Italica'	125cm
106	Populus nigra 'Italica'	110cm
107	Populus nigra 'Italica'	110cm
108	Populus nigra 'Italica'	141cm
109	Populus nigra 'Italica'	125cm
110	Populus nigra 'Italica'	141cm
111	Populus nigra 'Italica'	125cm
112	Populus nigra 'Italica'	94cm
113	Populus nigra 'Italica'	110cm
114	Populus nigra 'Italica'	94cm
115	Populus nigra 'Italica'	110cm
116	Populus nigra 'Italica'	110cm
120	Betula pendula 'Yungii'	78cm
121	Acer platanoides	47cm
122	Ficus carica	63cm
123	Abies picea	110cm
124	Cotoneaster sp.	63cm
125	Malus sp.	63cm
126	Juglans nigra	63cm
127	Fraxinus excelsior	94cm