


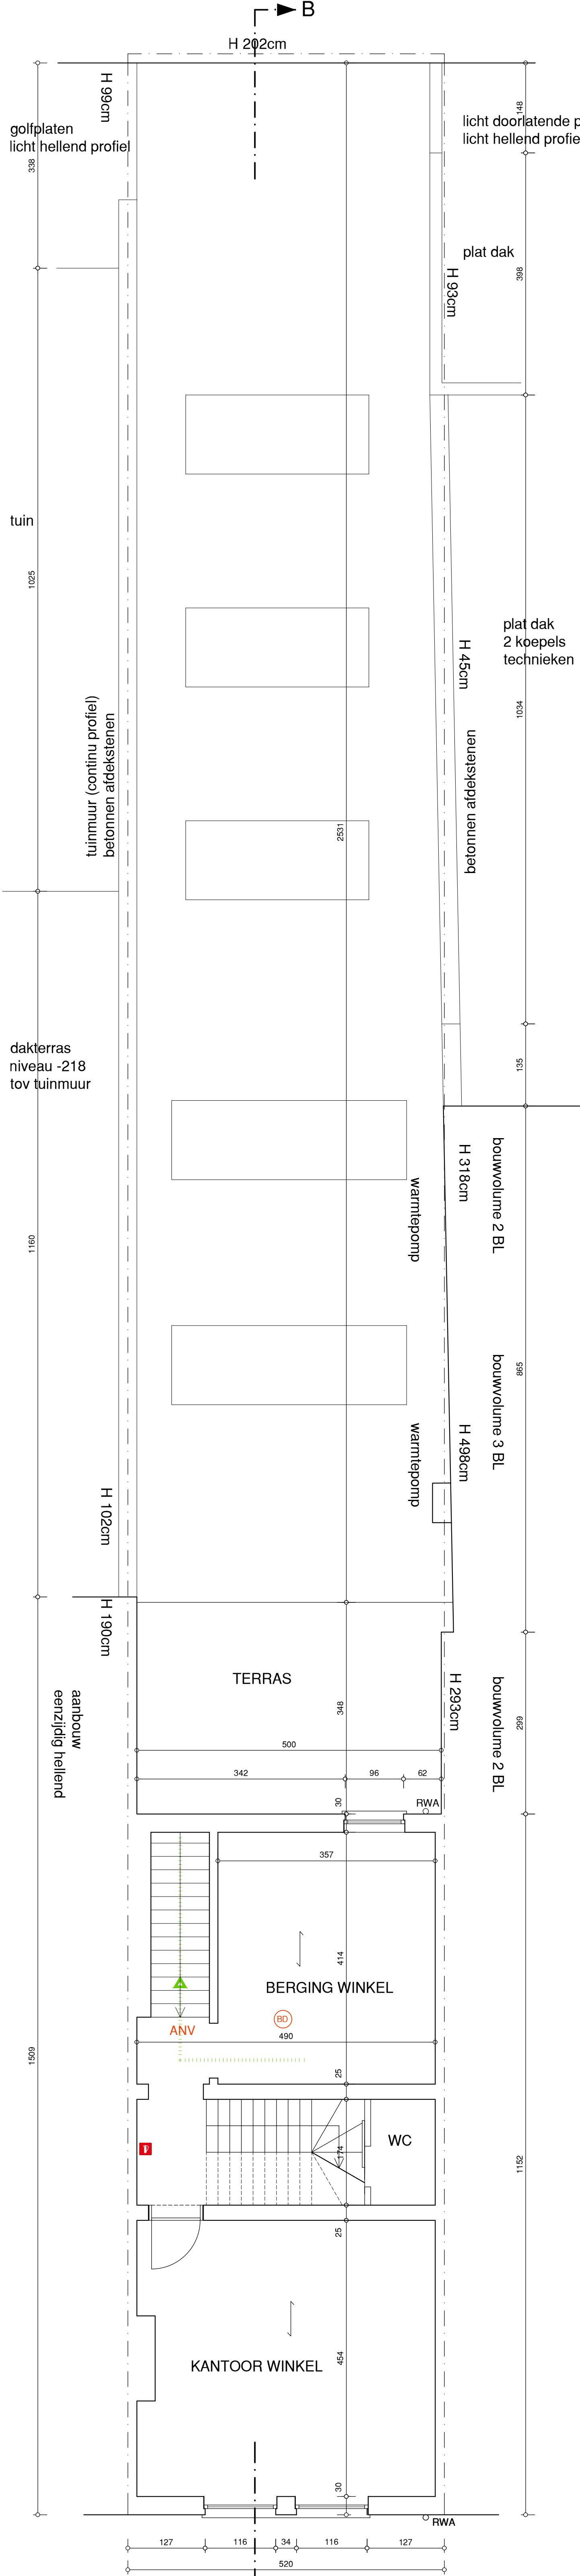

VERDIEPING 1

