


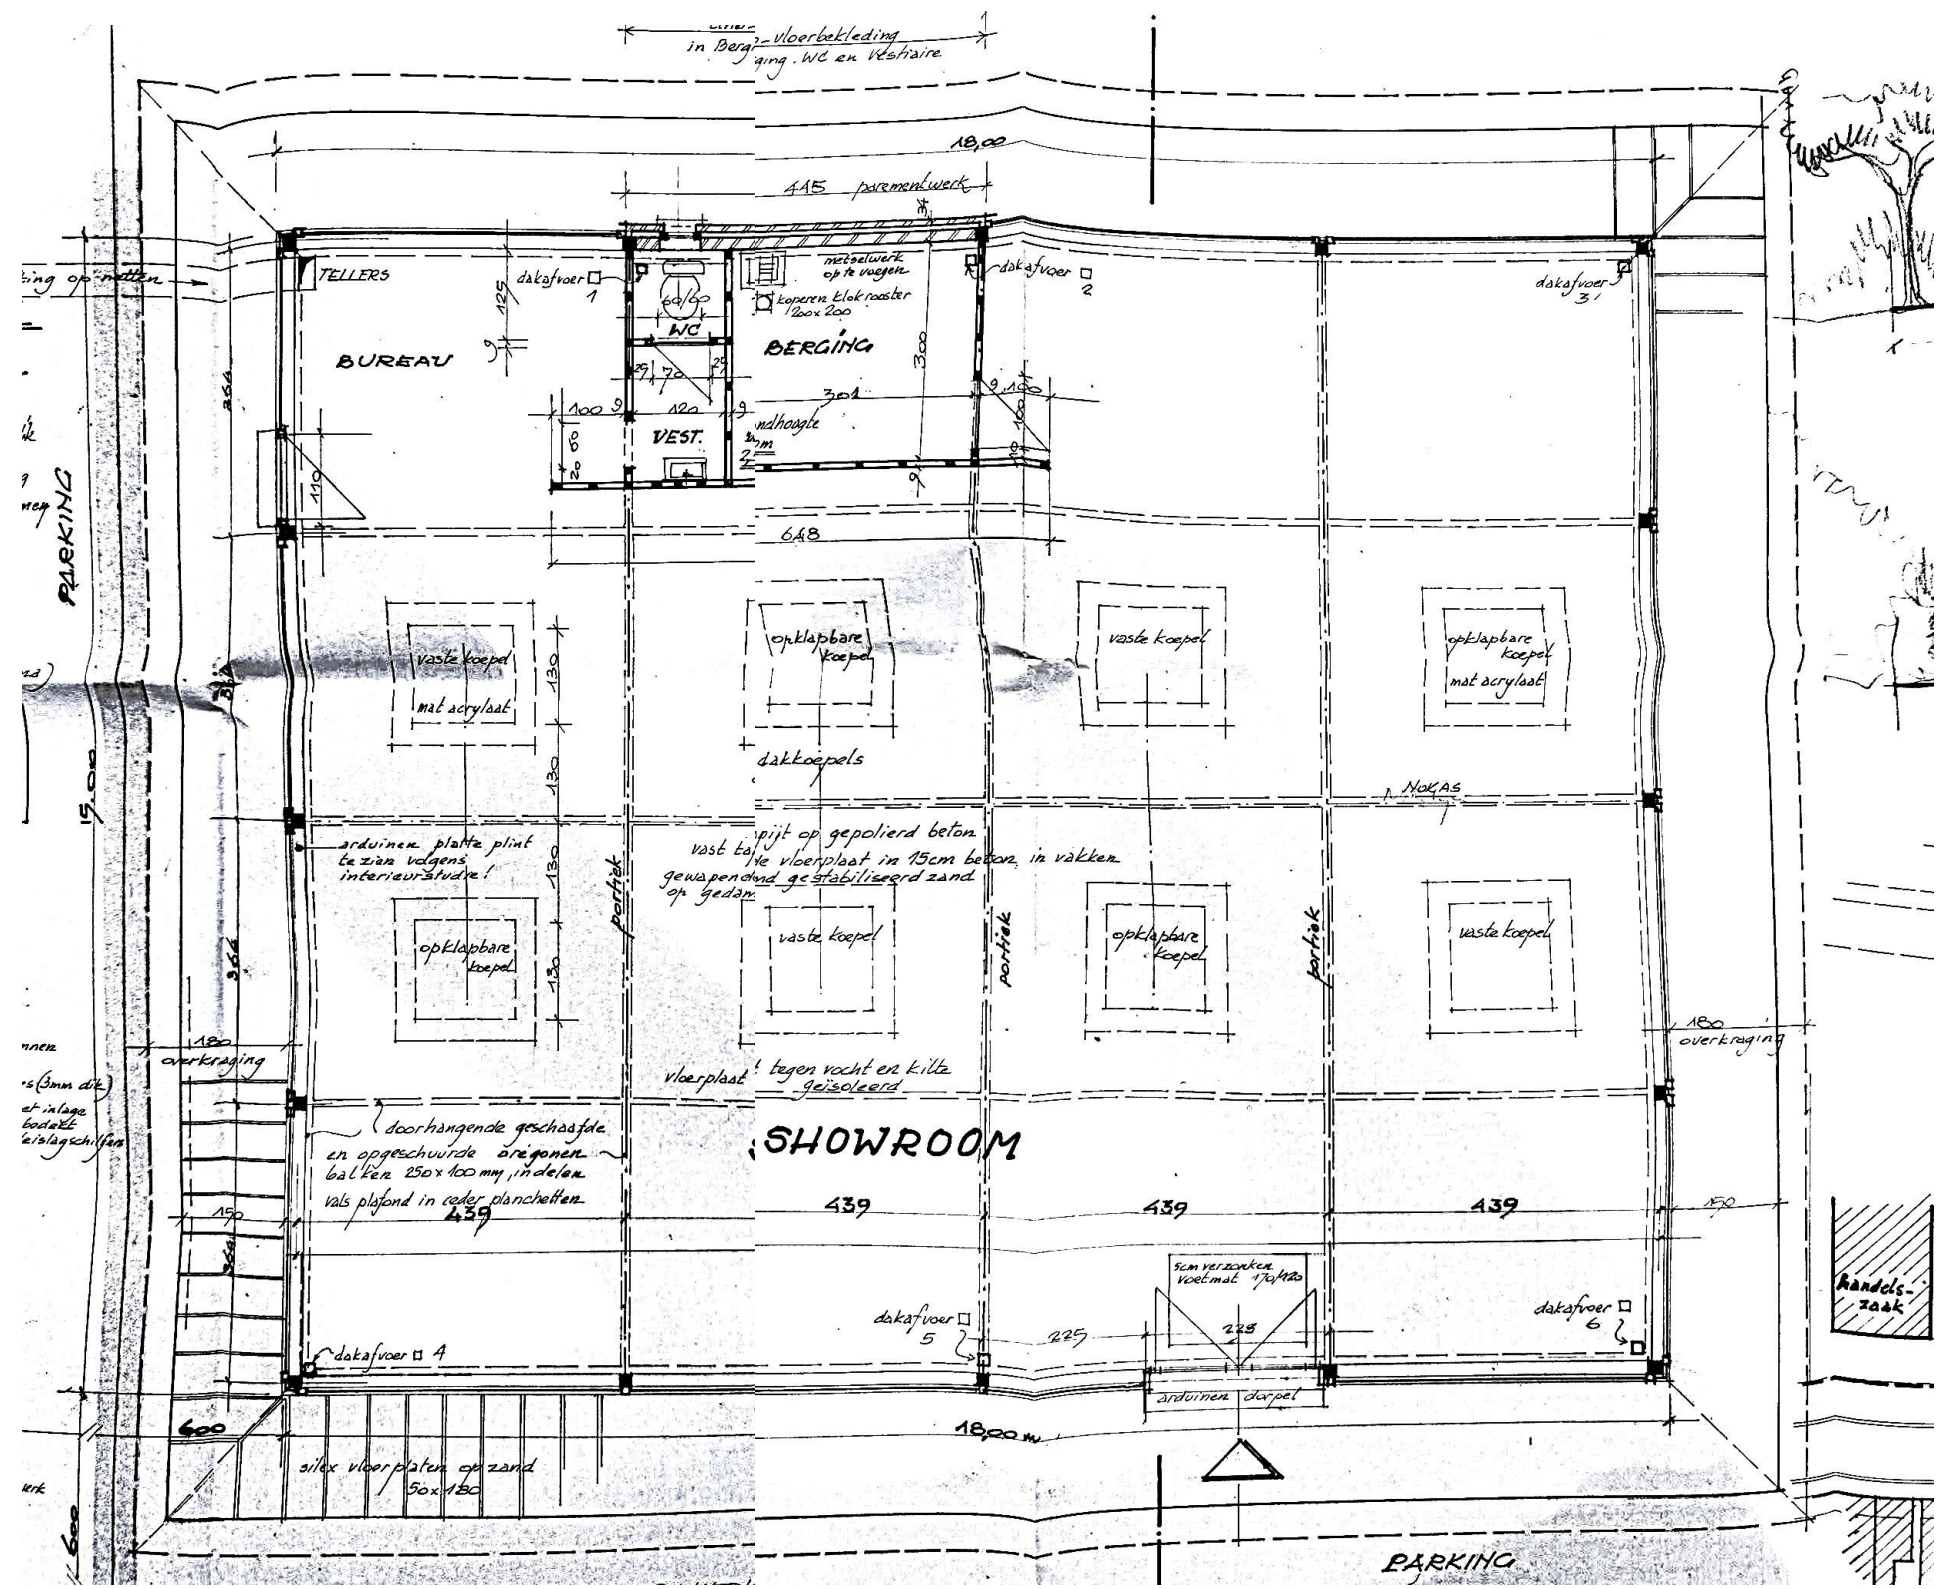

-2. Grondplan niveau 0 - vergunde toestand 1:100