


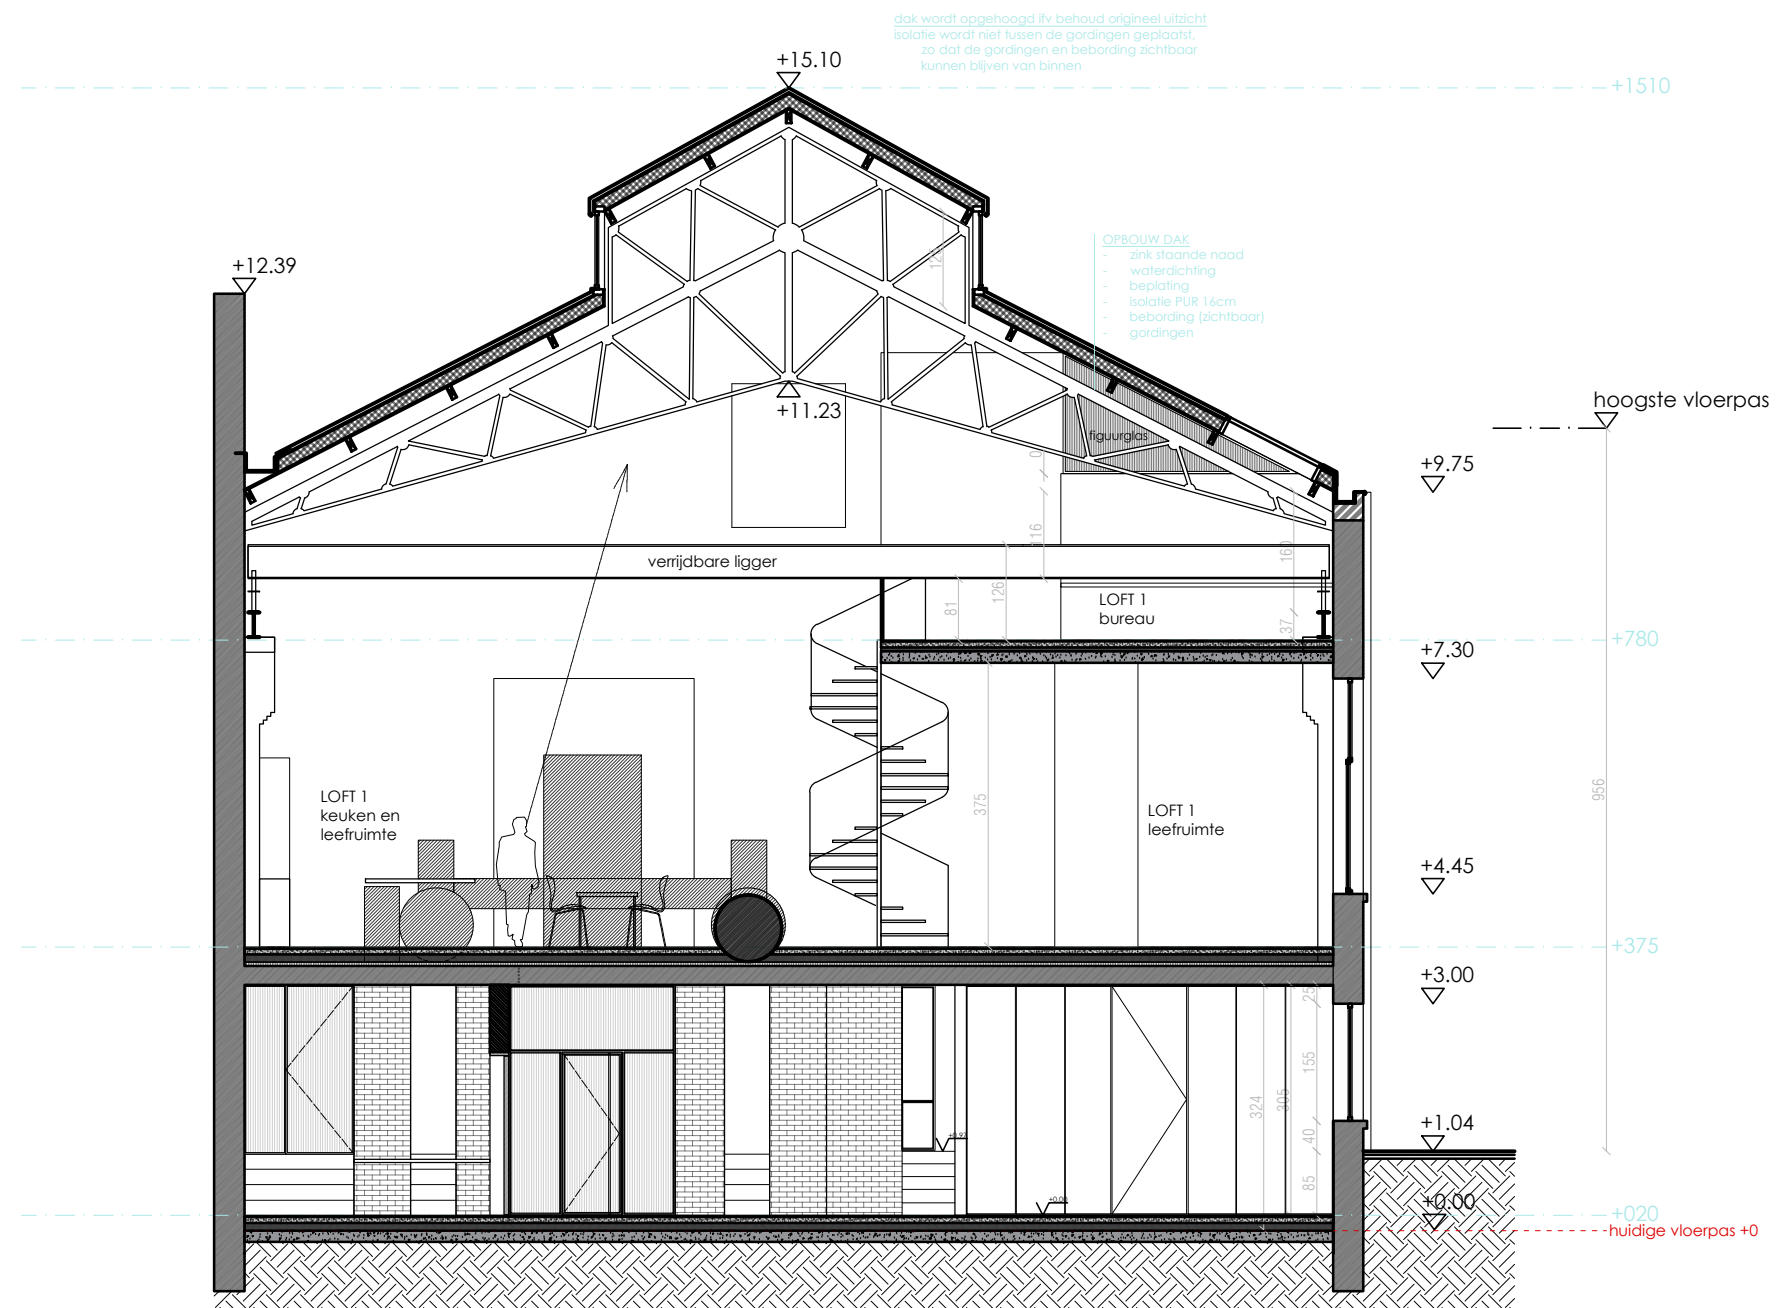

SNEDE AA

SNEDE AA

1:100

