



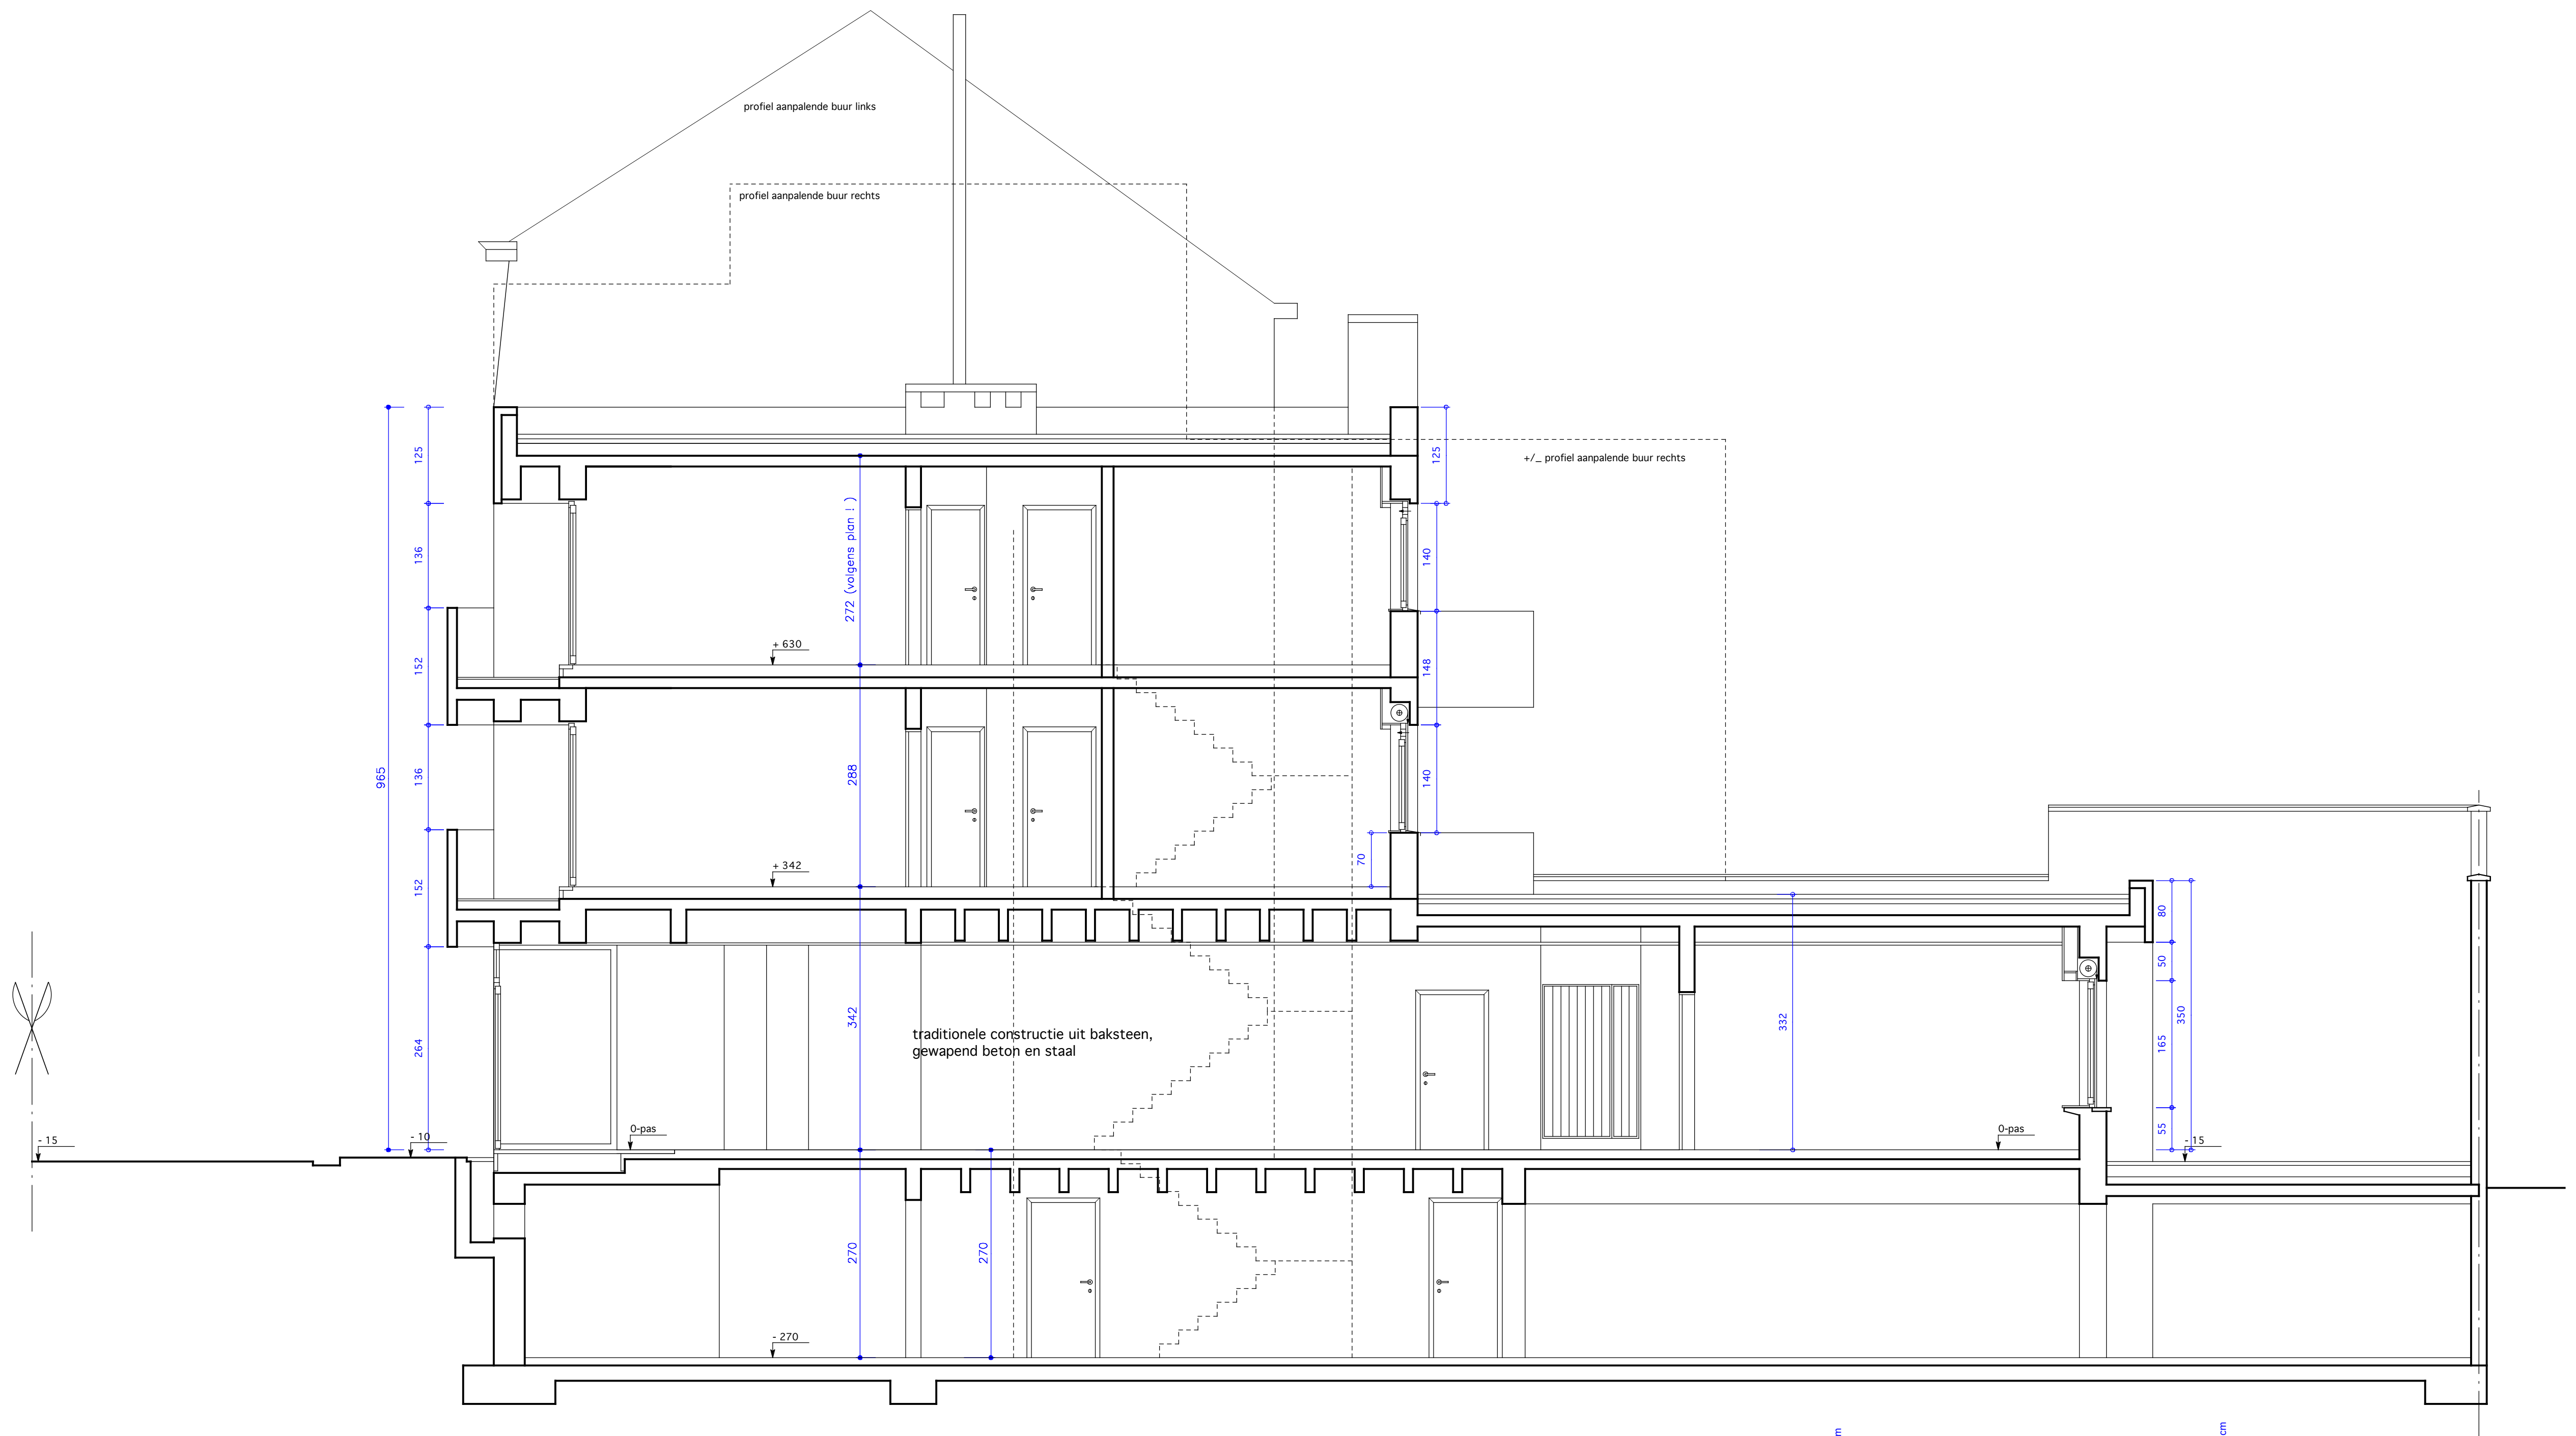

BA_KARA Ramazan 3_S_B_dwarse snede.pdf

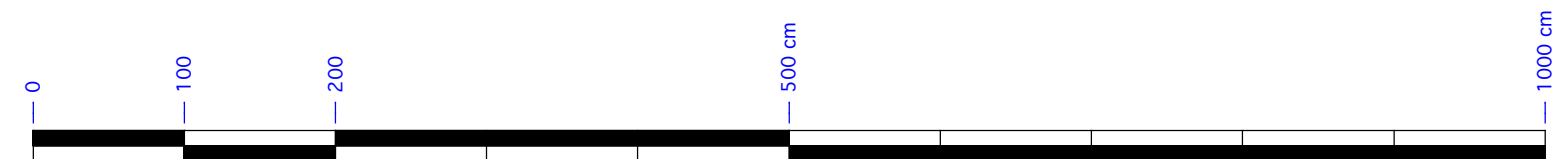

Schaal 1/50