


KAD ID: 44061A0298/00P002

KAD ID: 44061A0298/00X002

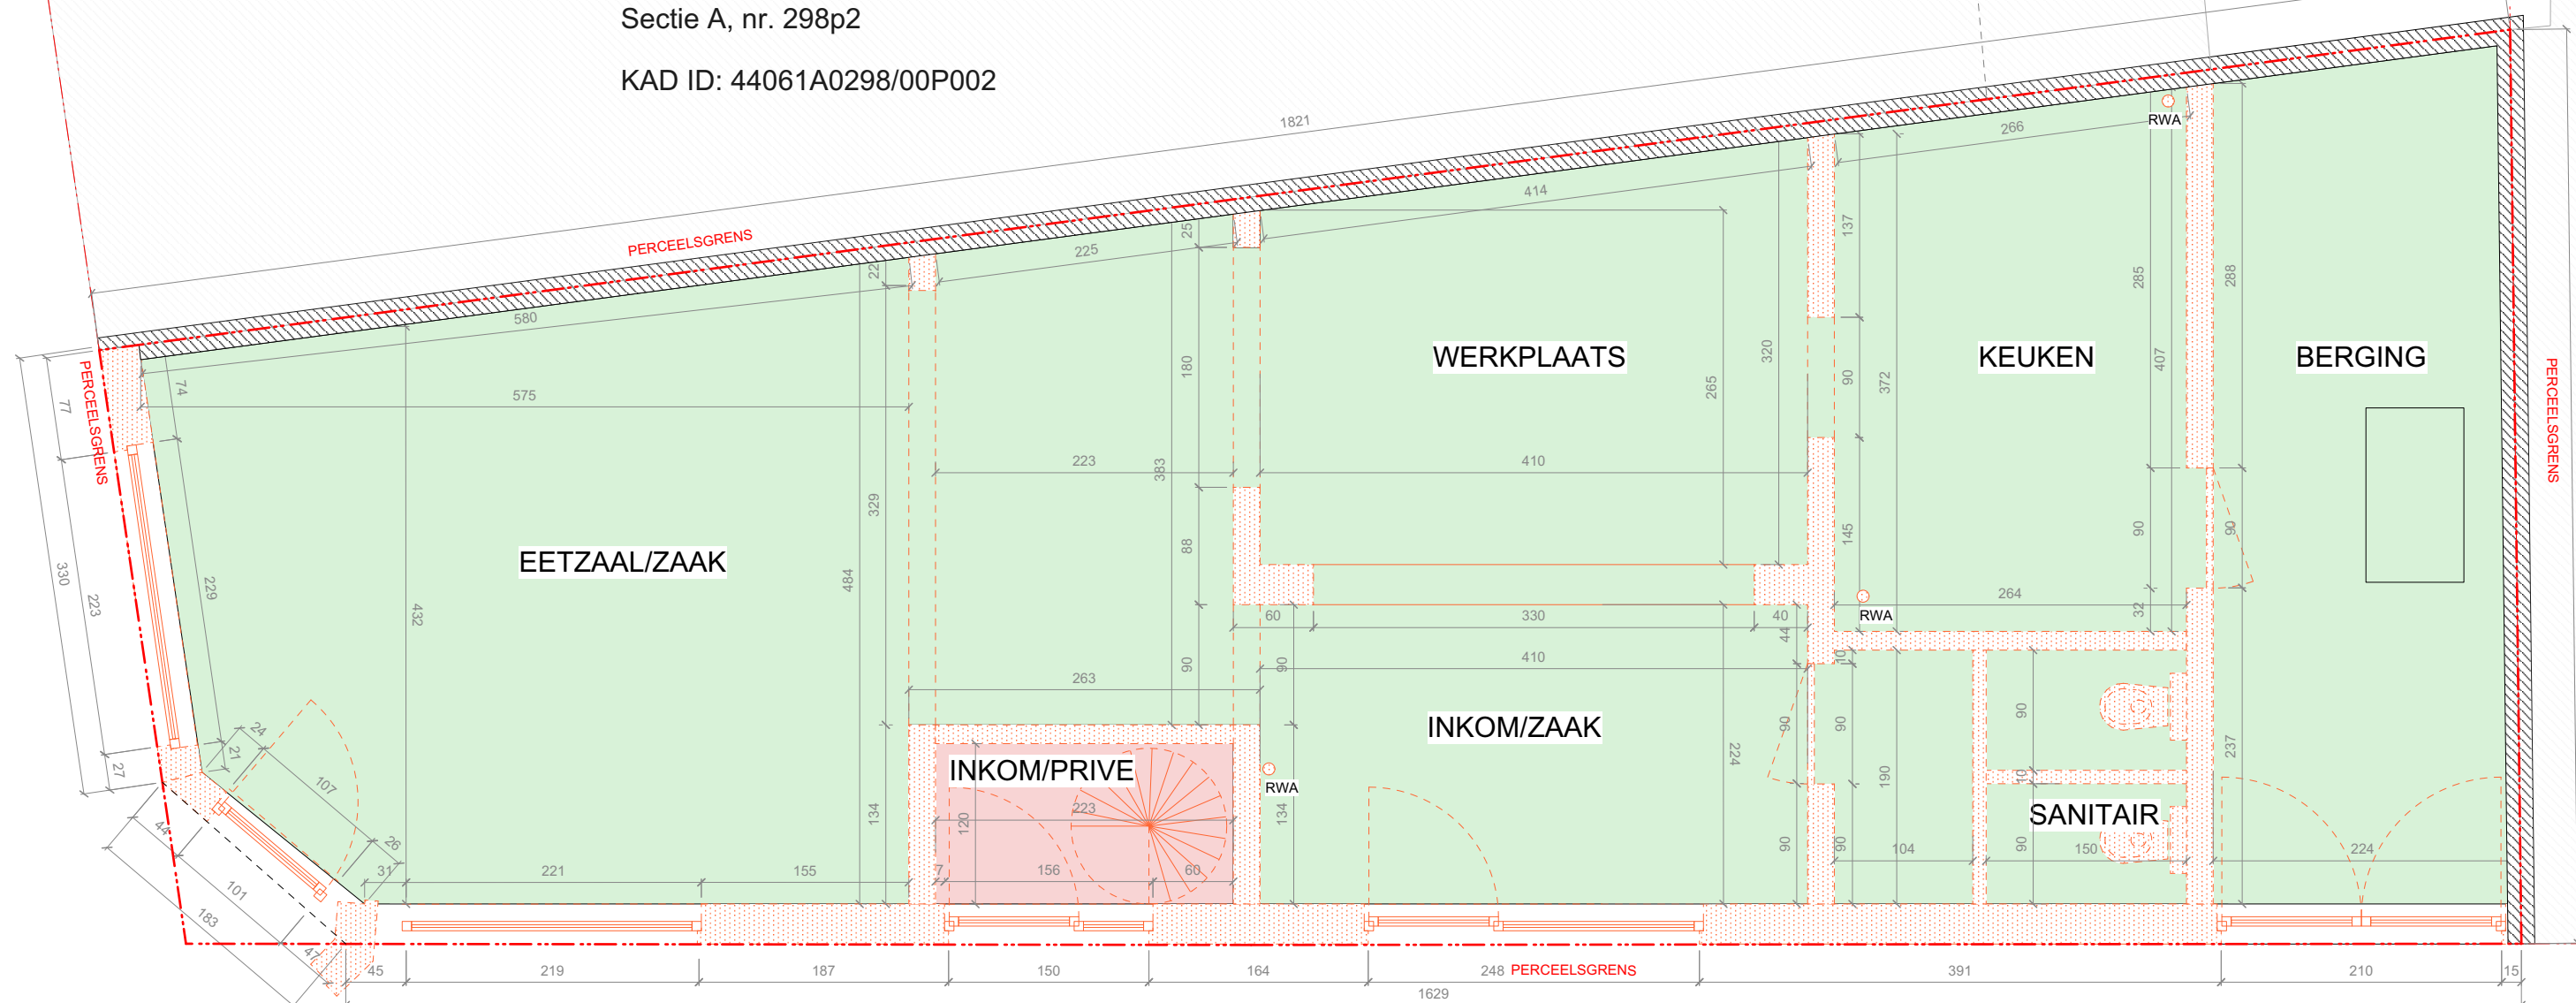

Anex woning: 86,02m² m² gebruiksoppervlakte