


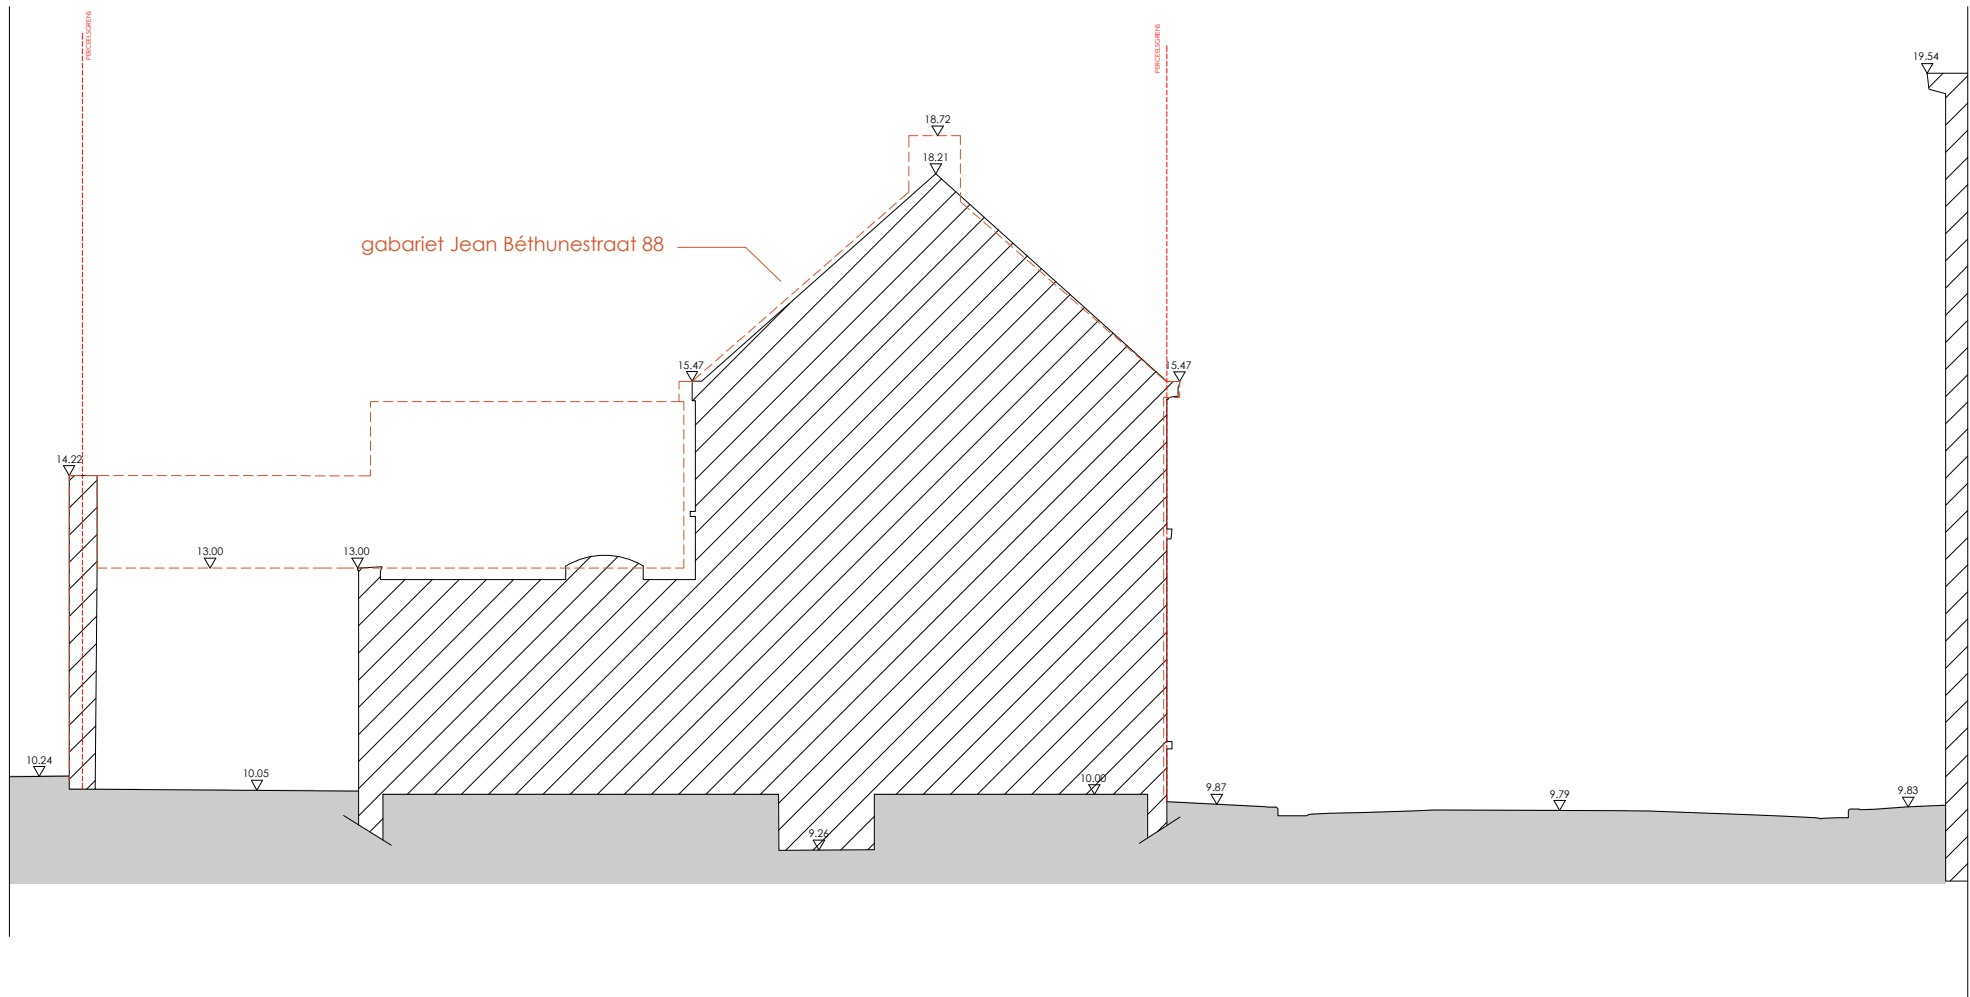

Architect Camille Bergez
camille_bergez@hotmail.com
+32477 19 79 76

Jean BETHUNESTRAAT 90

Terreinsnede - bestaande toestand

DOSSIERNR:	N&J	DATUM:	21/05/2025
SCHAAL:	1/100	PLAN:	T_B_01