


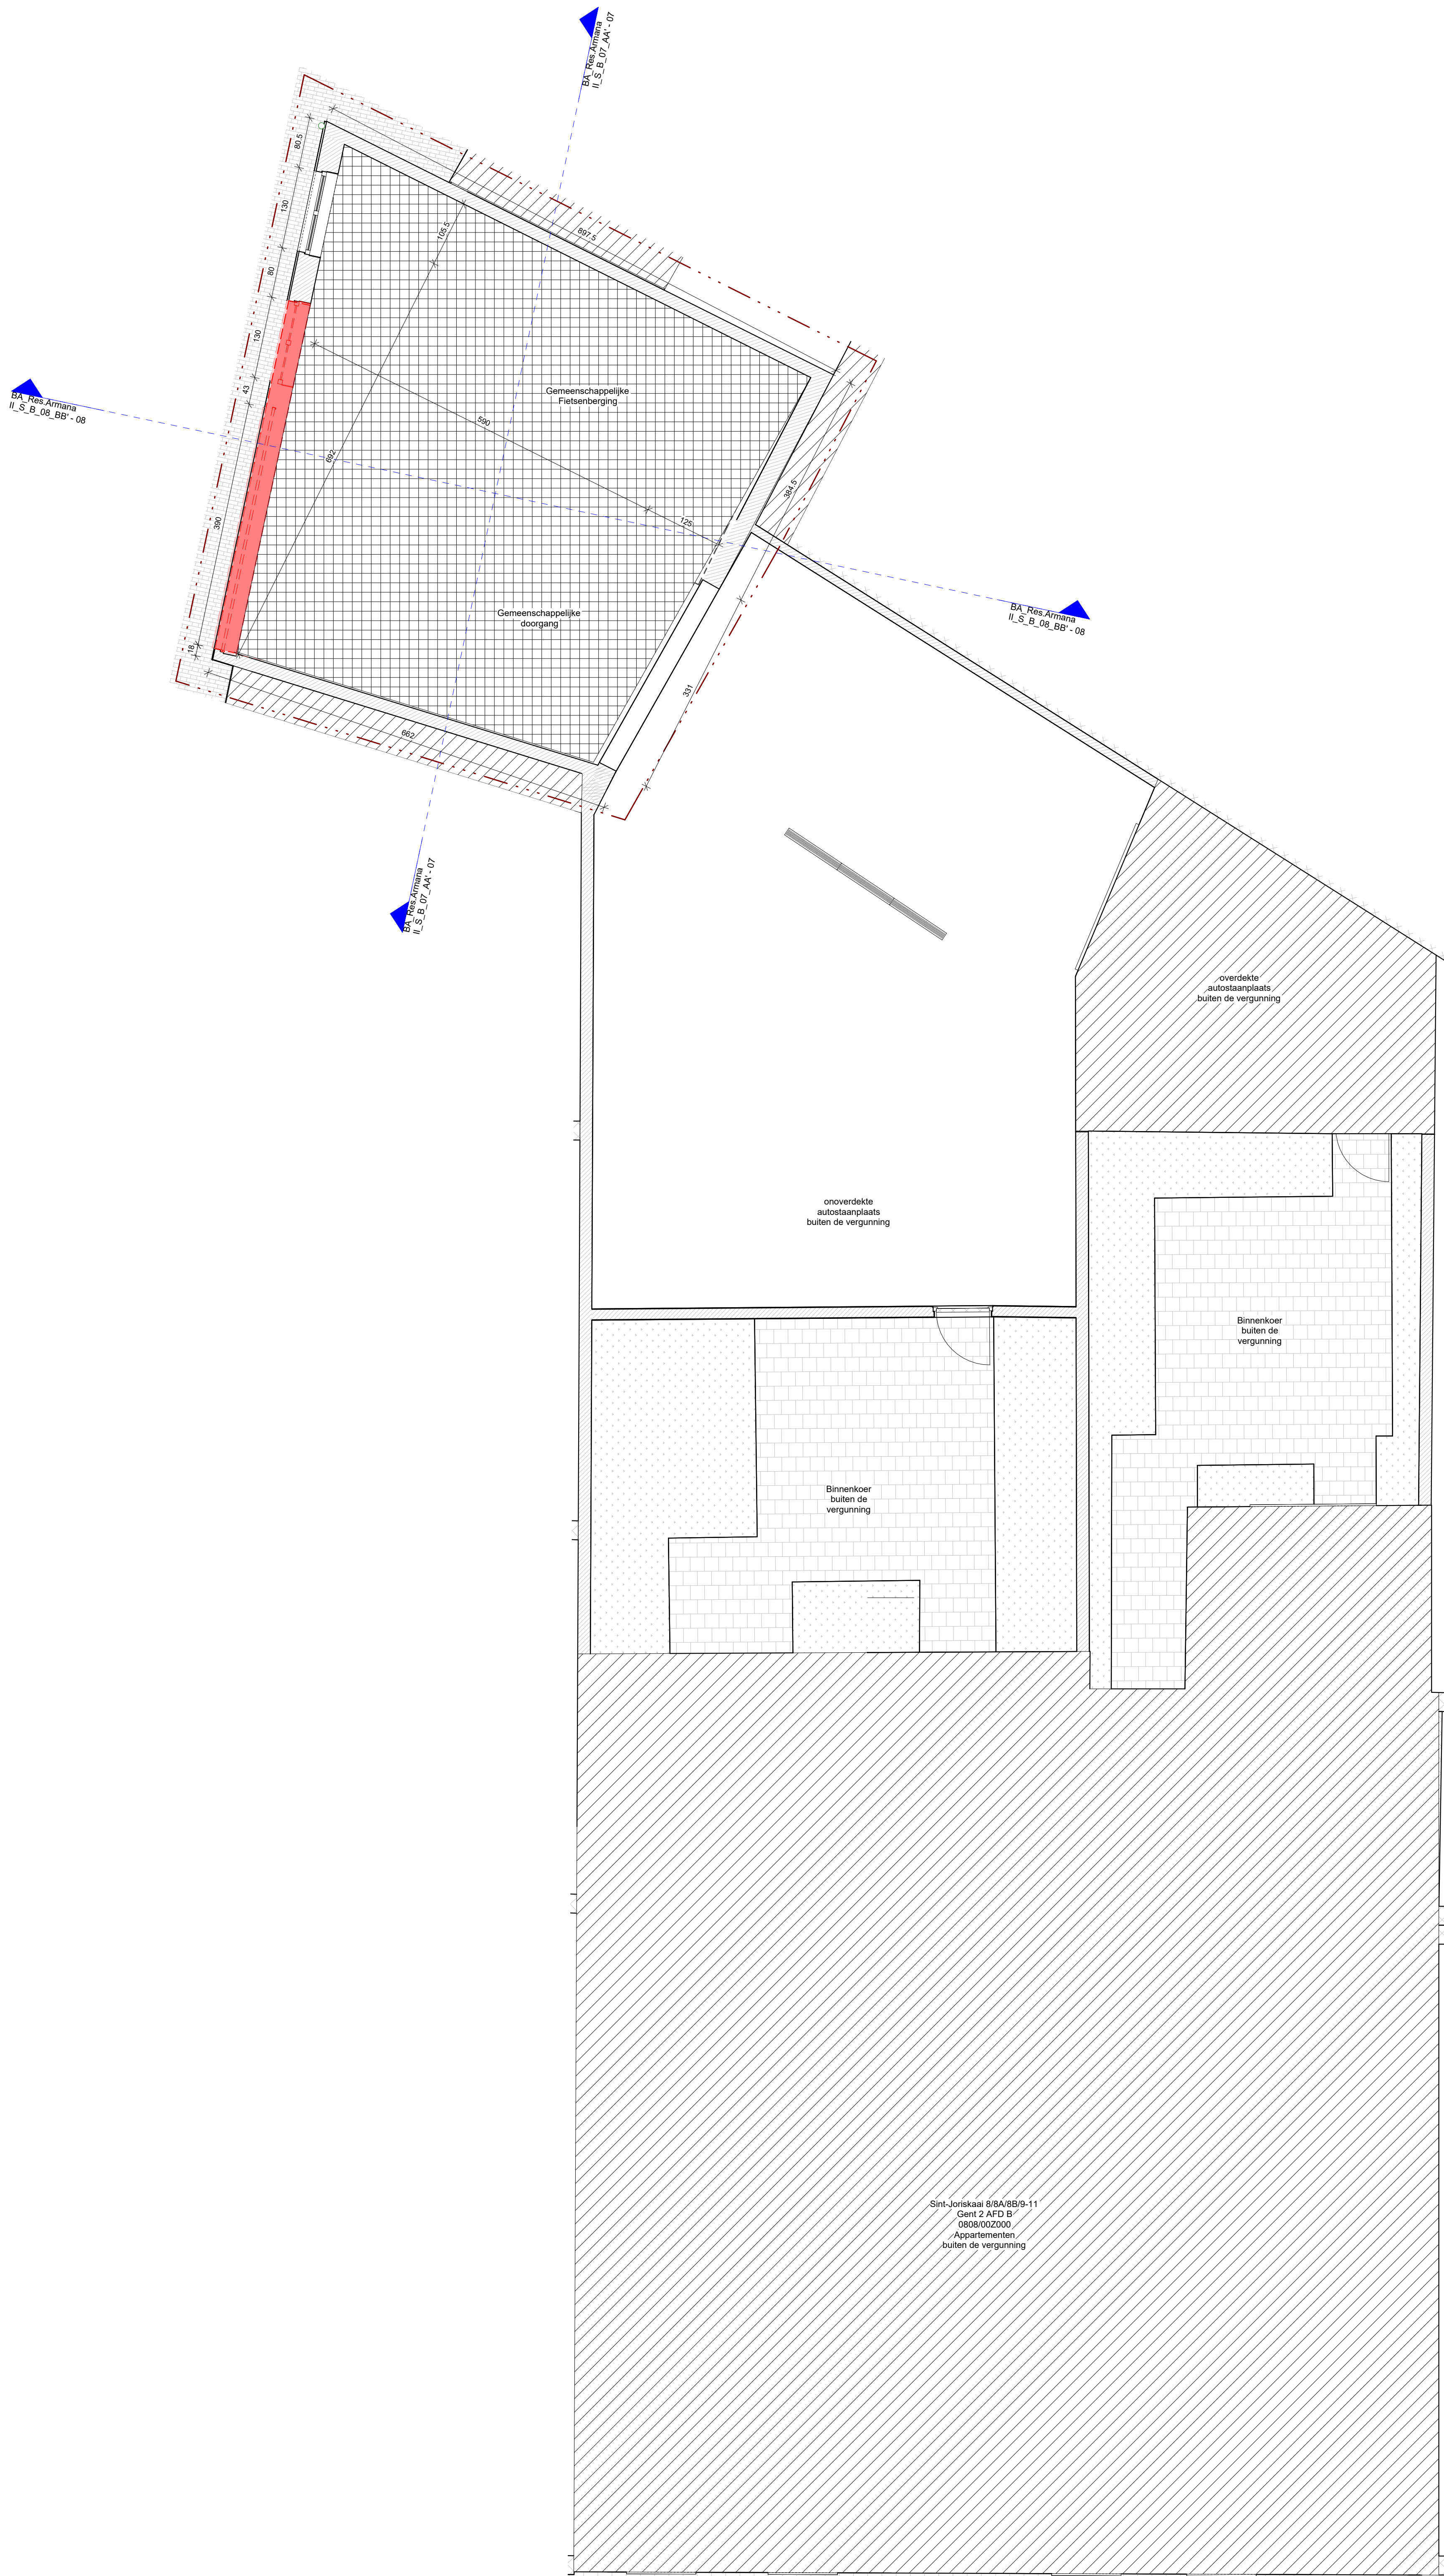

BA_Res.Armana II_P_B_03_Grondplan BG - 1 : 50

