


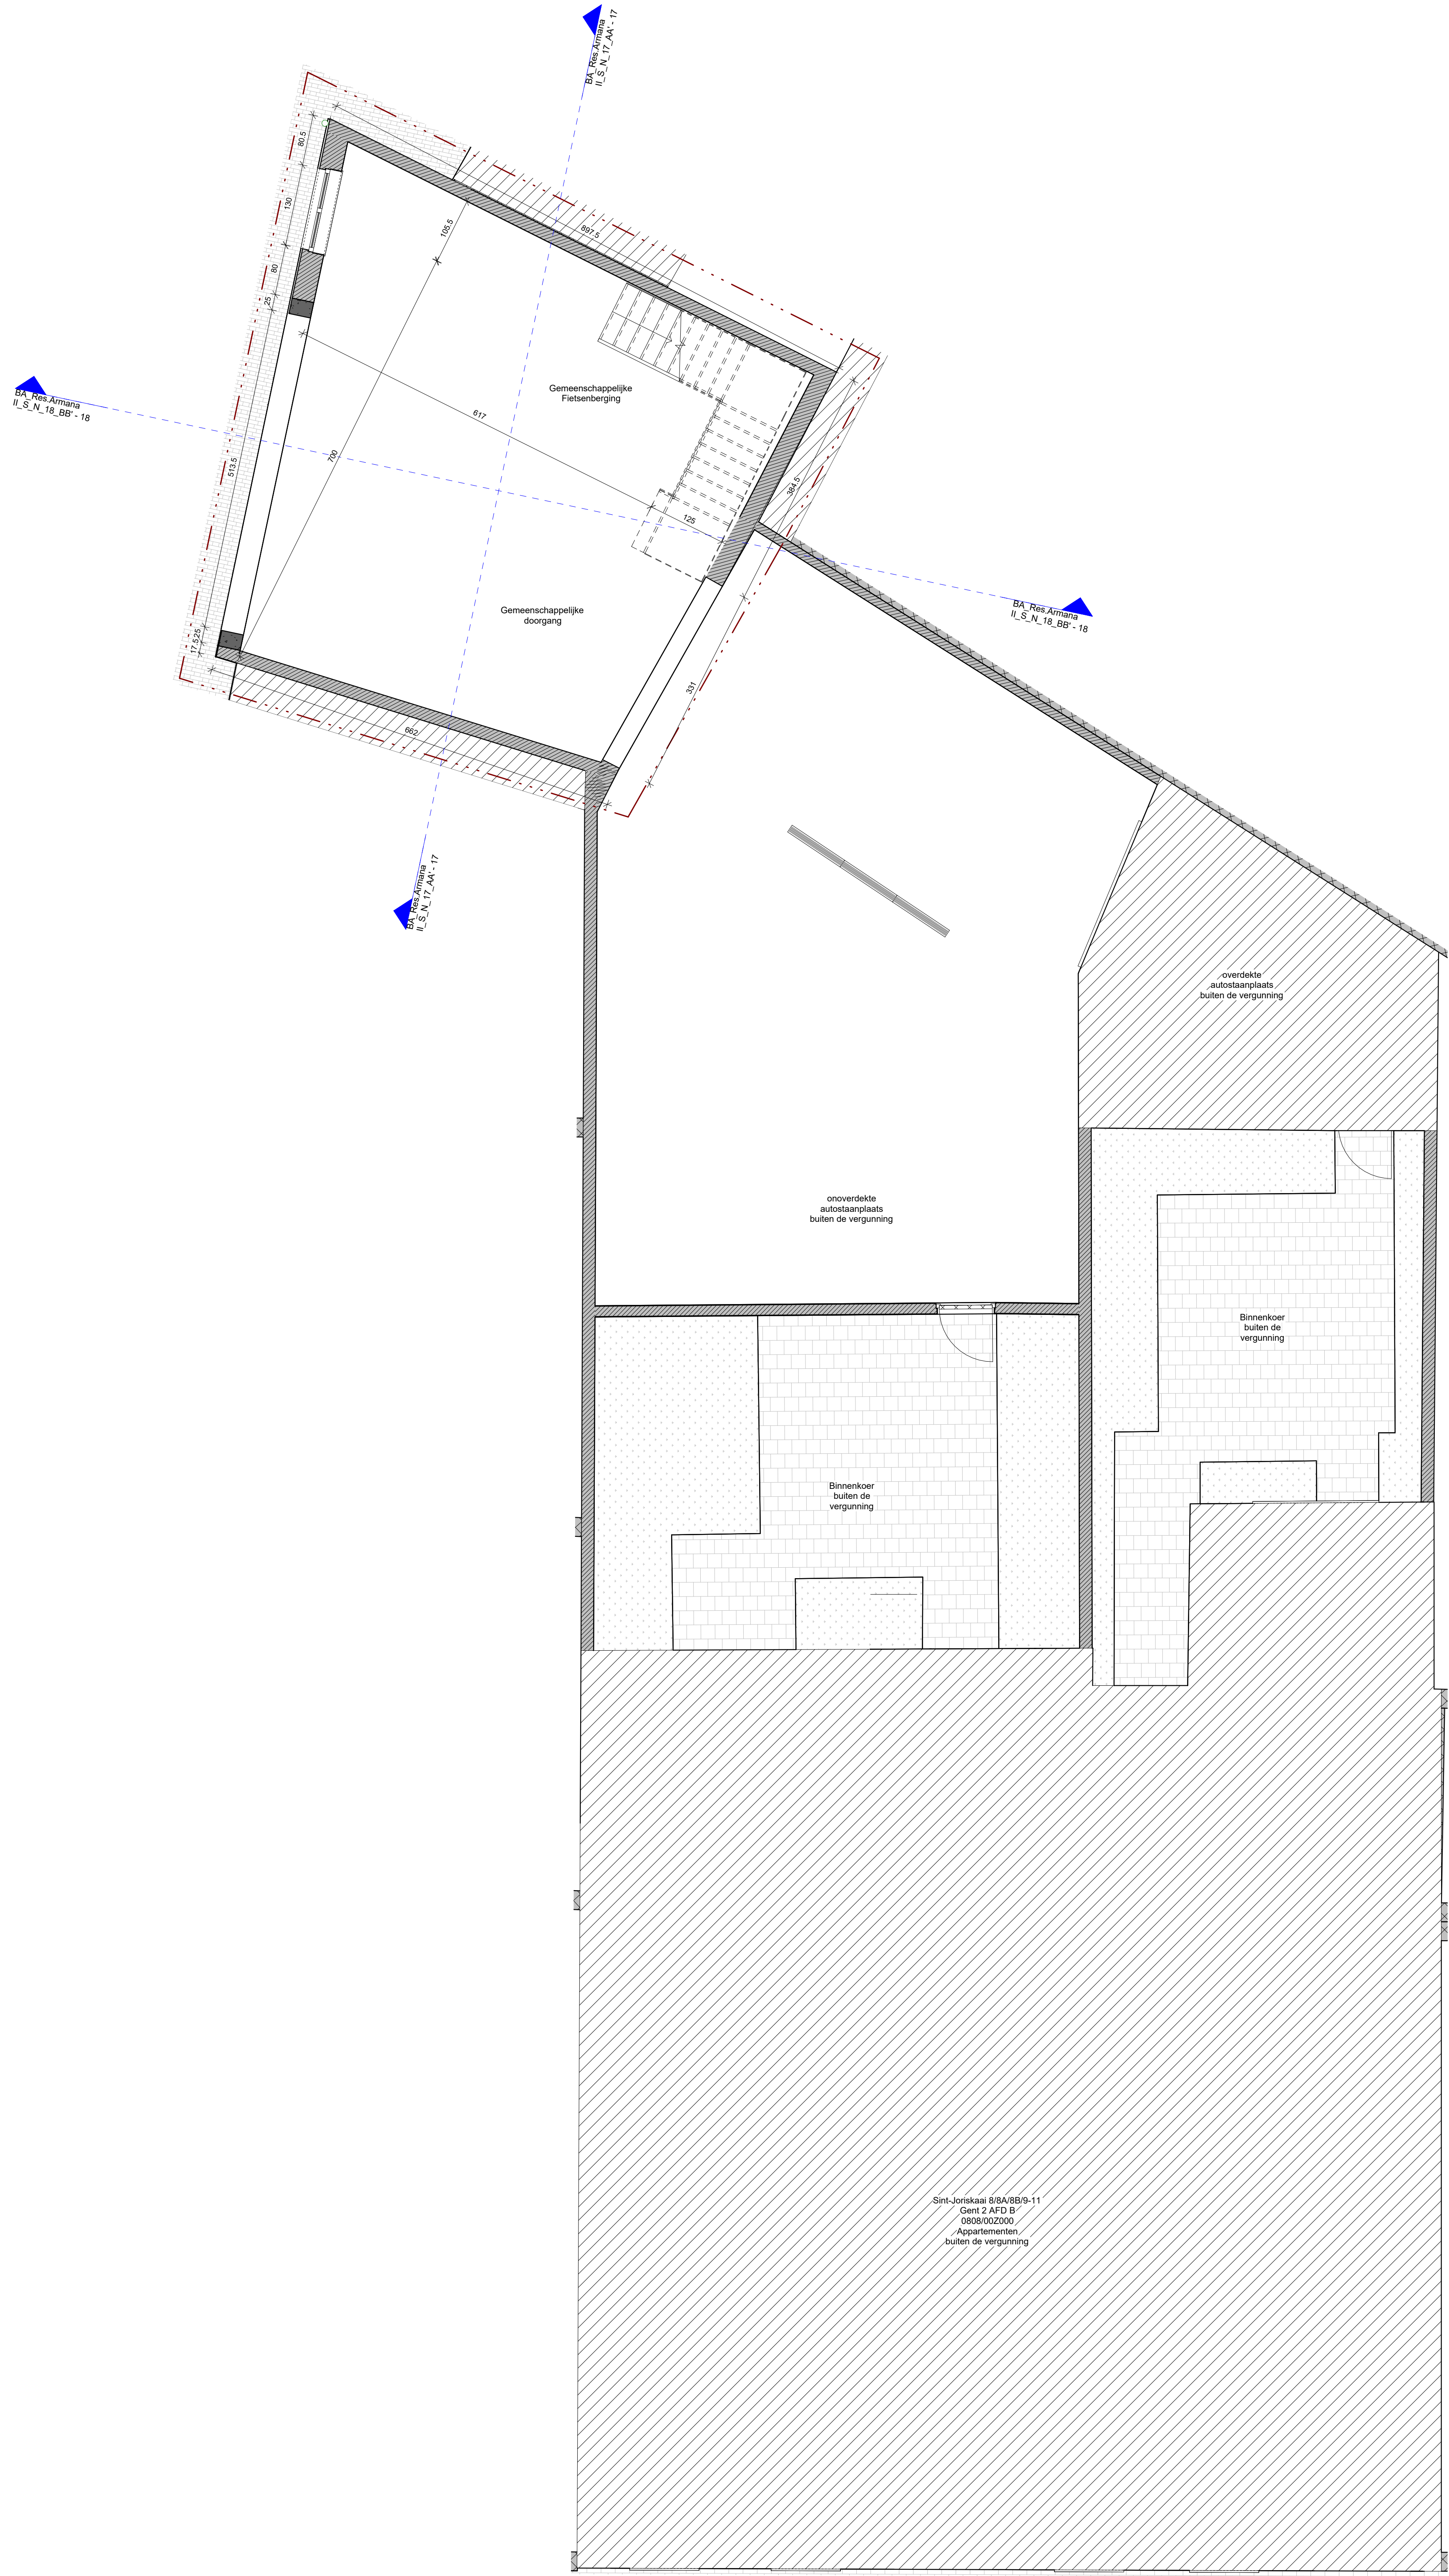

BA_Res.Armana II_P_N_13_Grondplan BG - 1 : 50

