


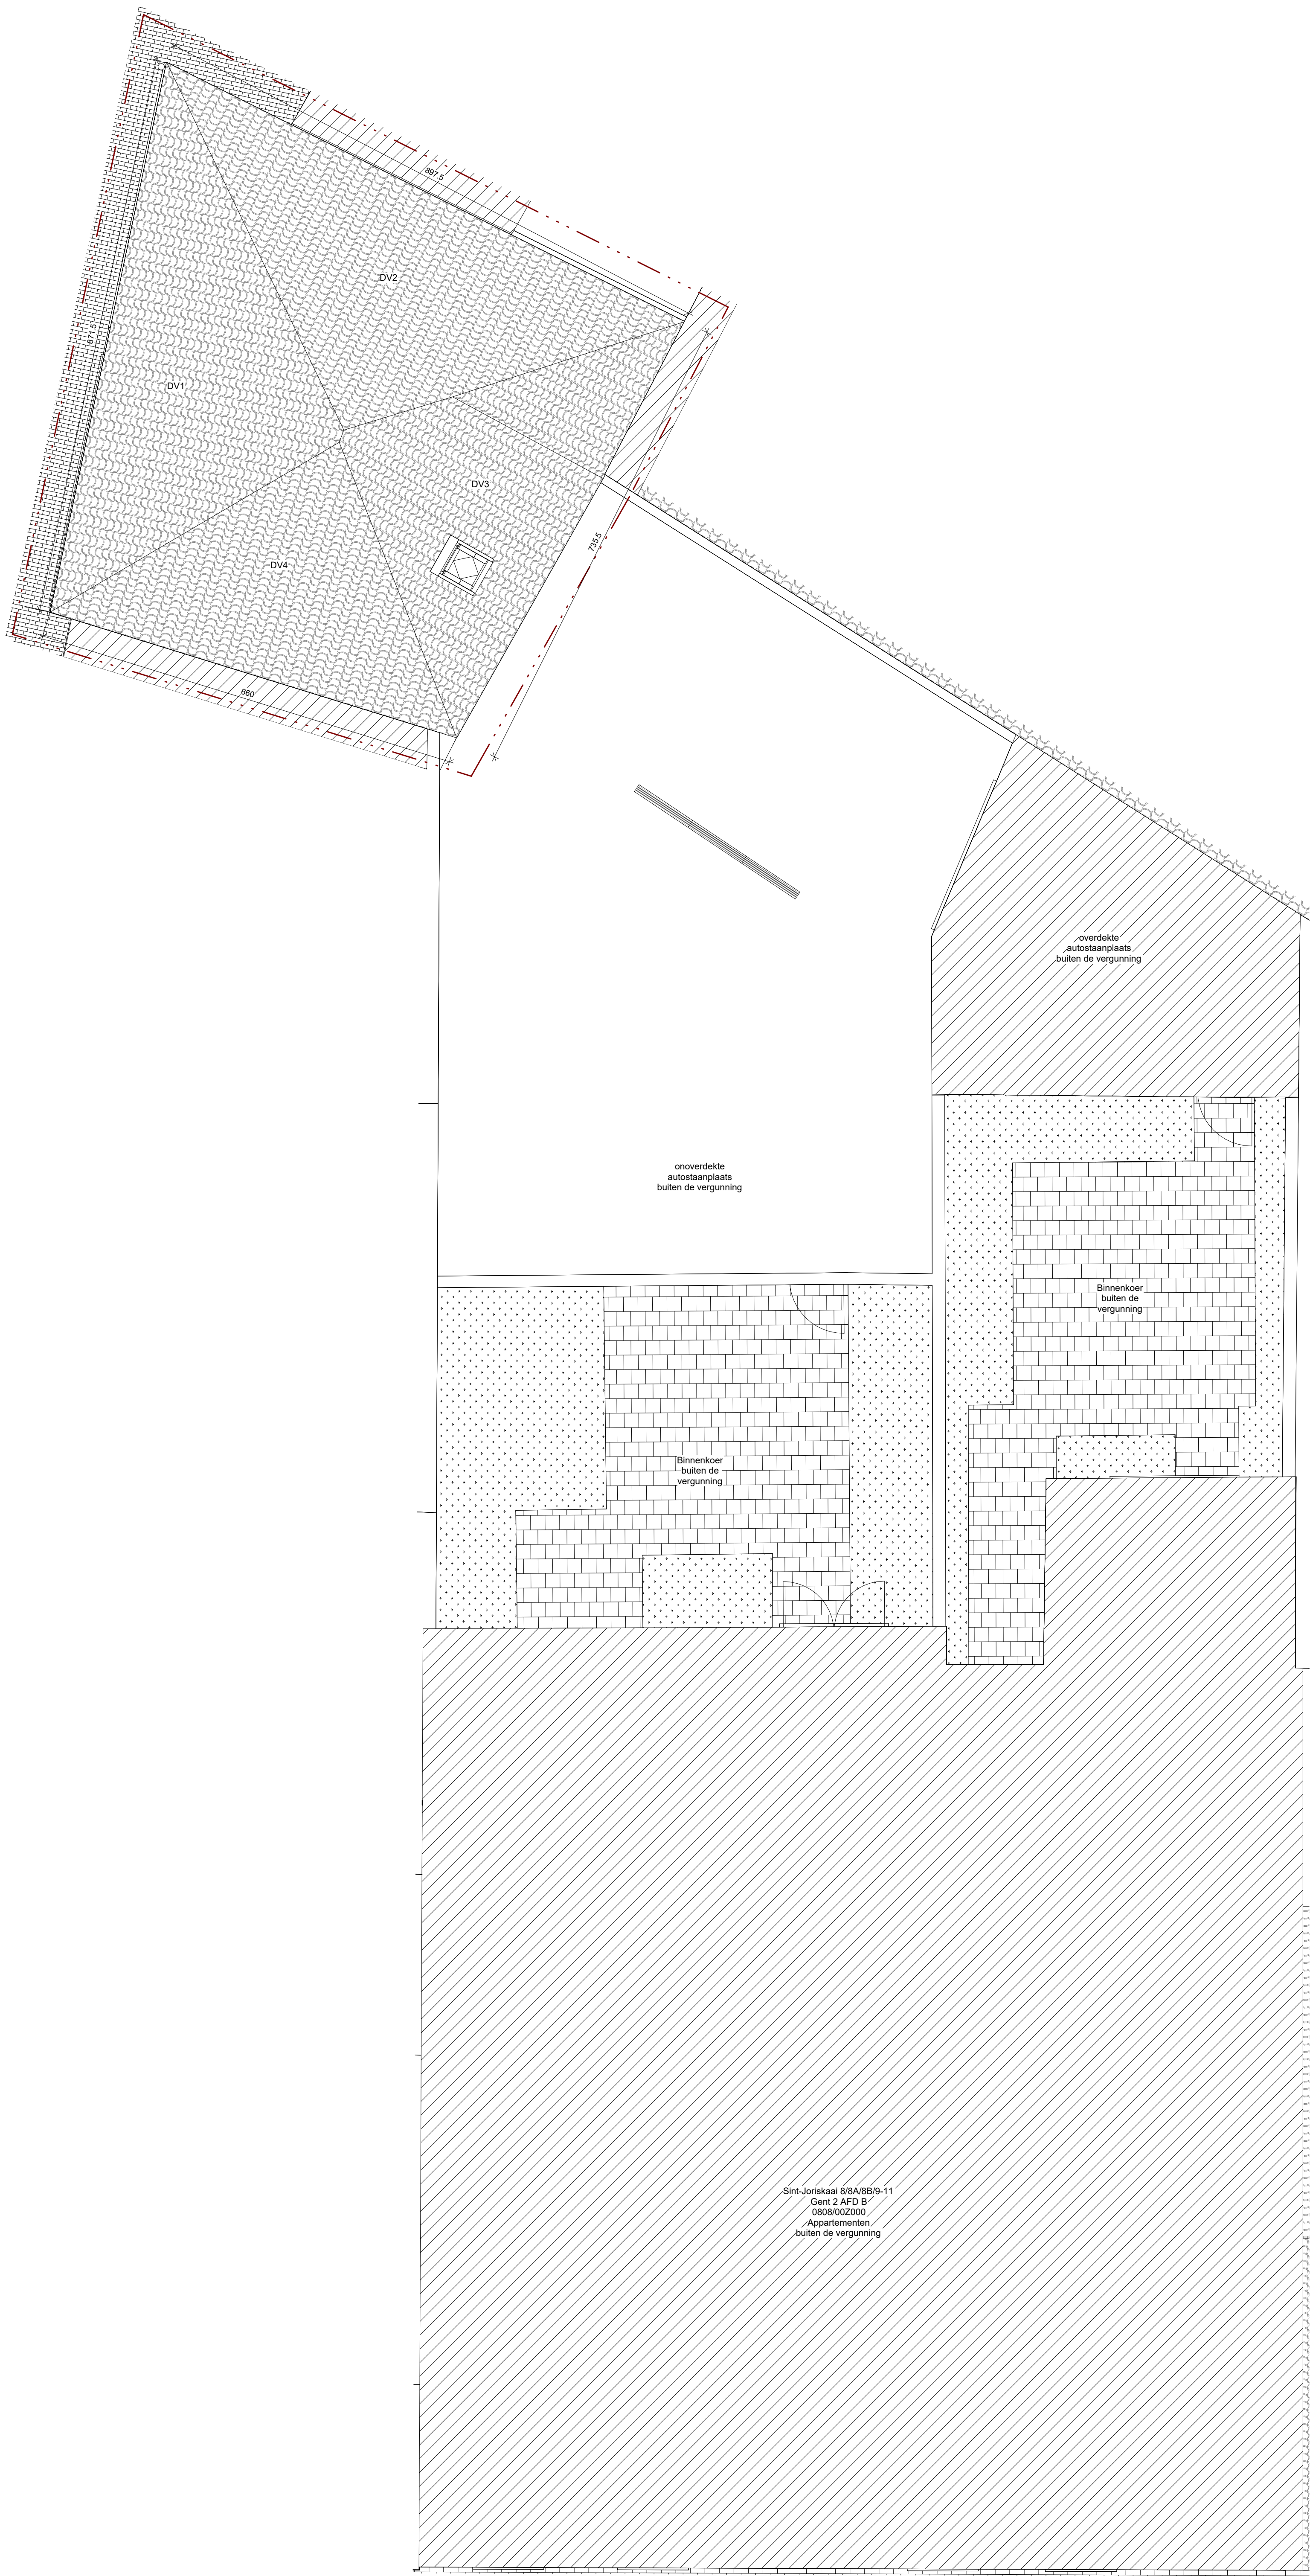

BA_Res.Armana II_P_B_05_Dakenplan - 1 : 50

