


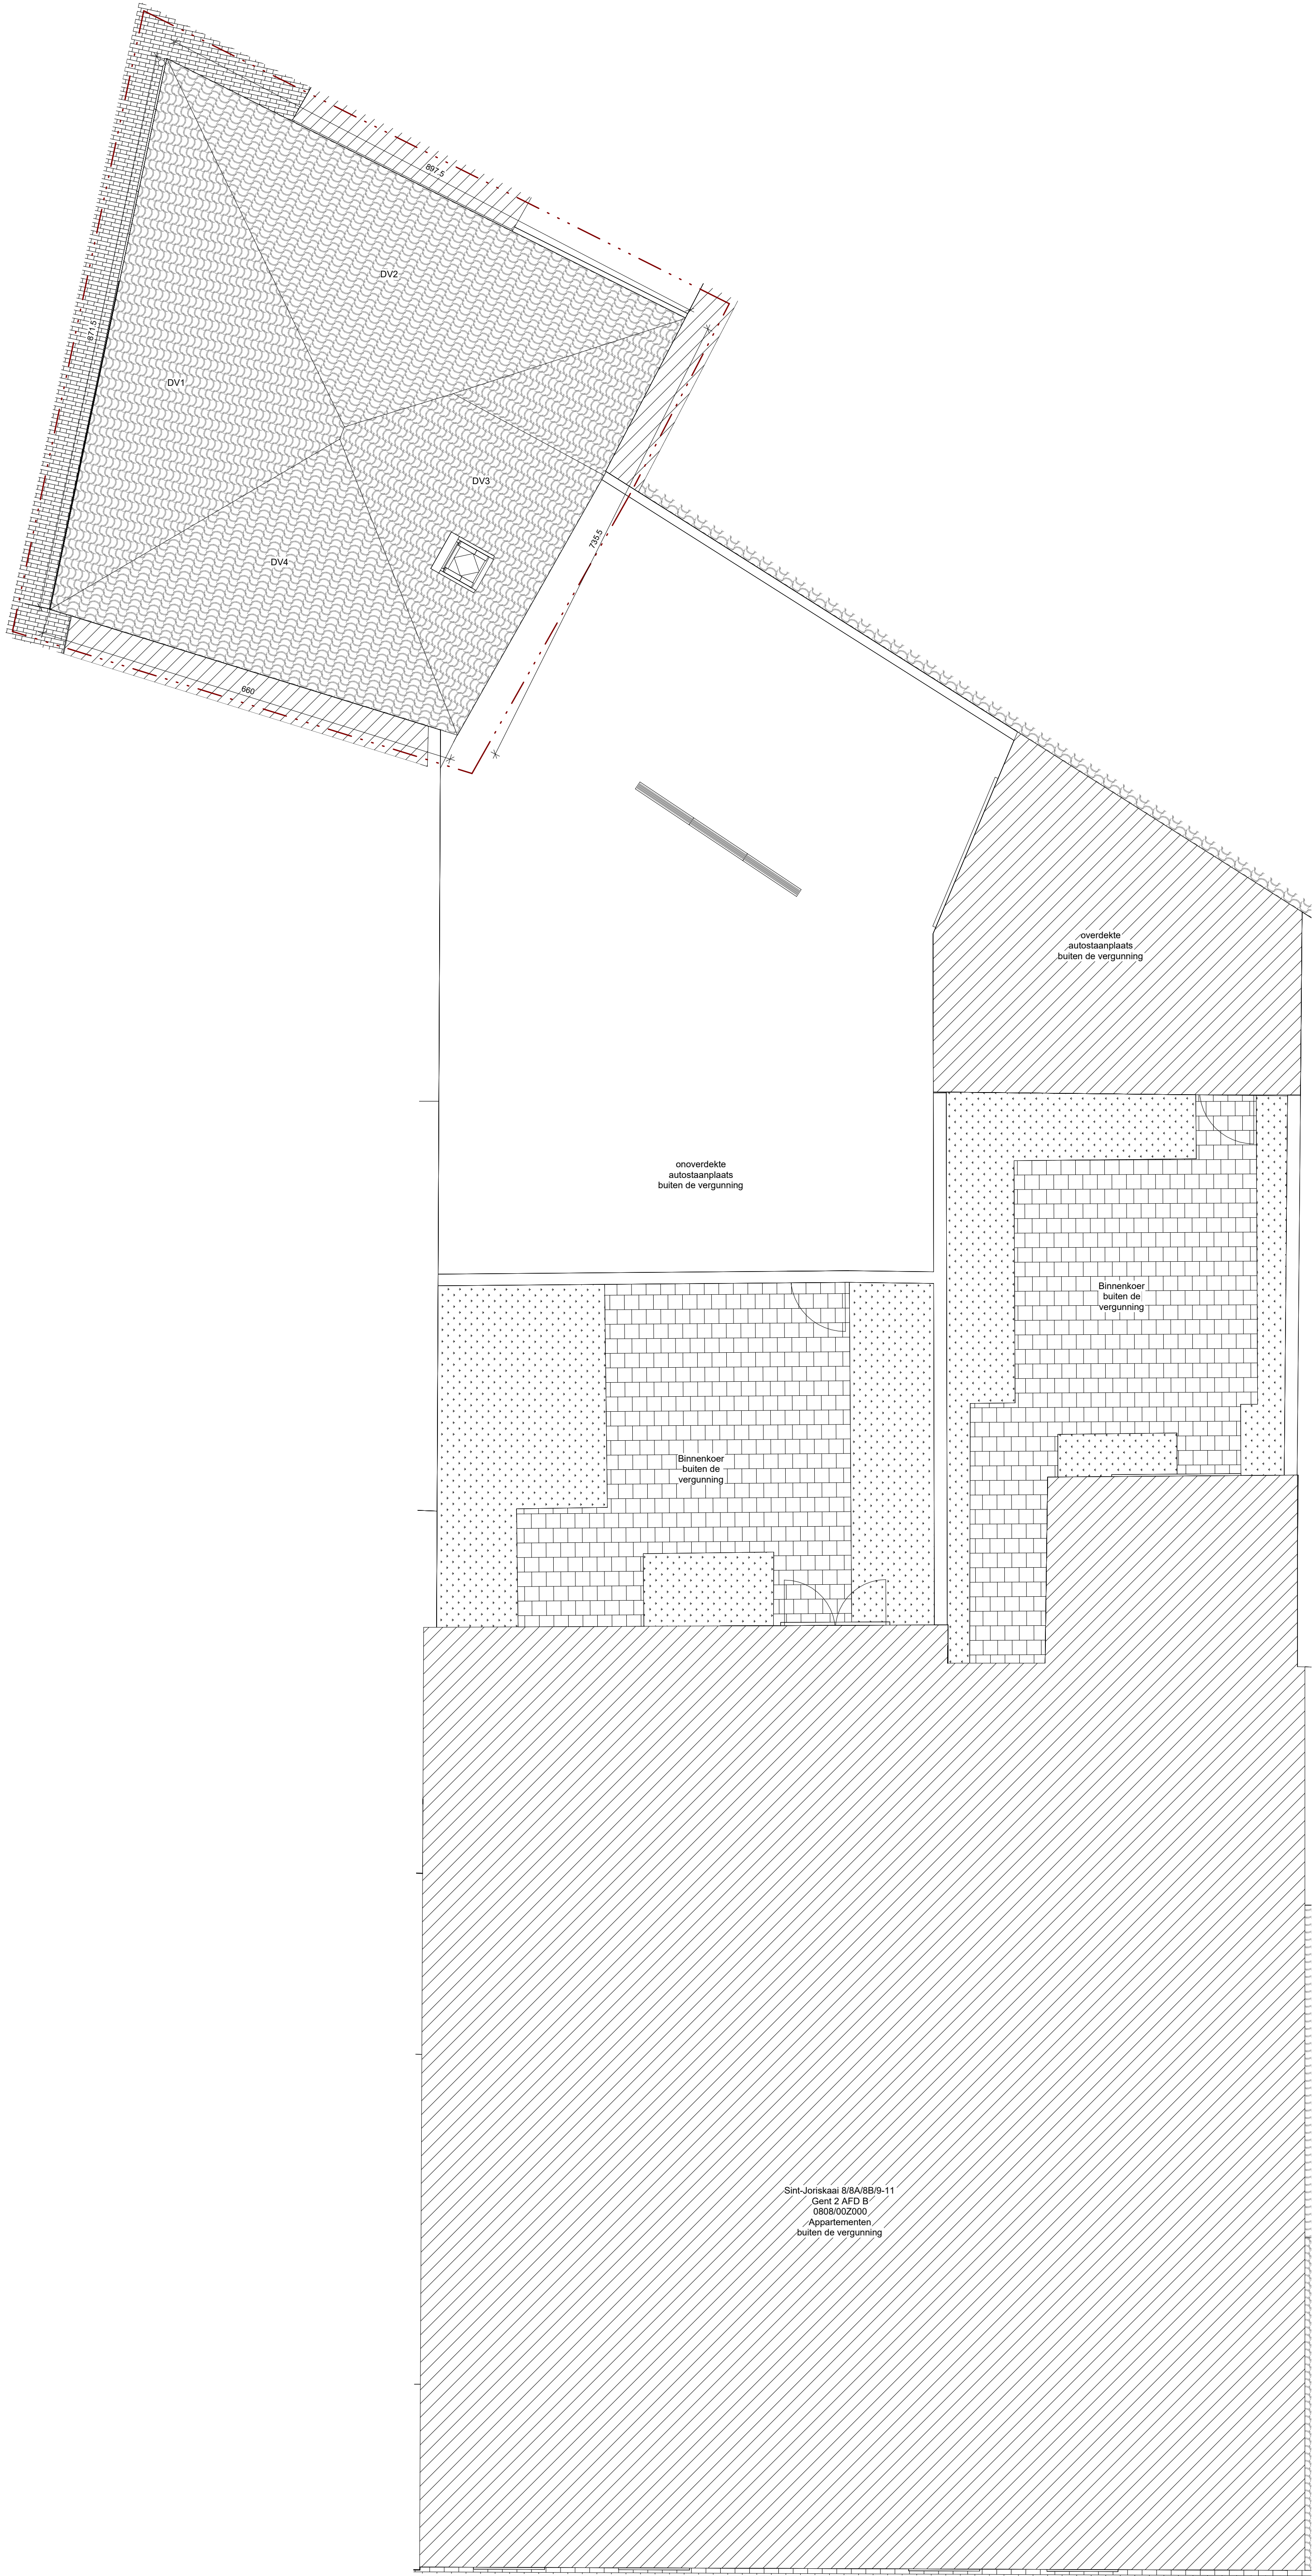

BA_Res.Armana II_P_N_15_Dakenplan - 1 : 50

