


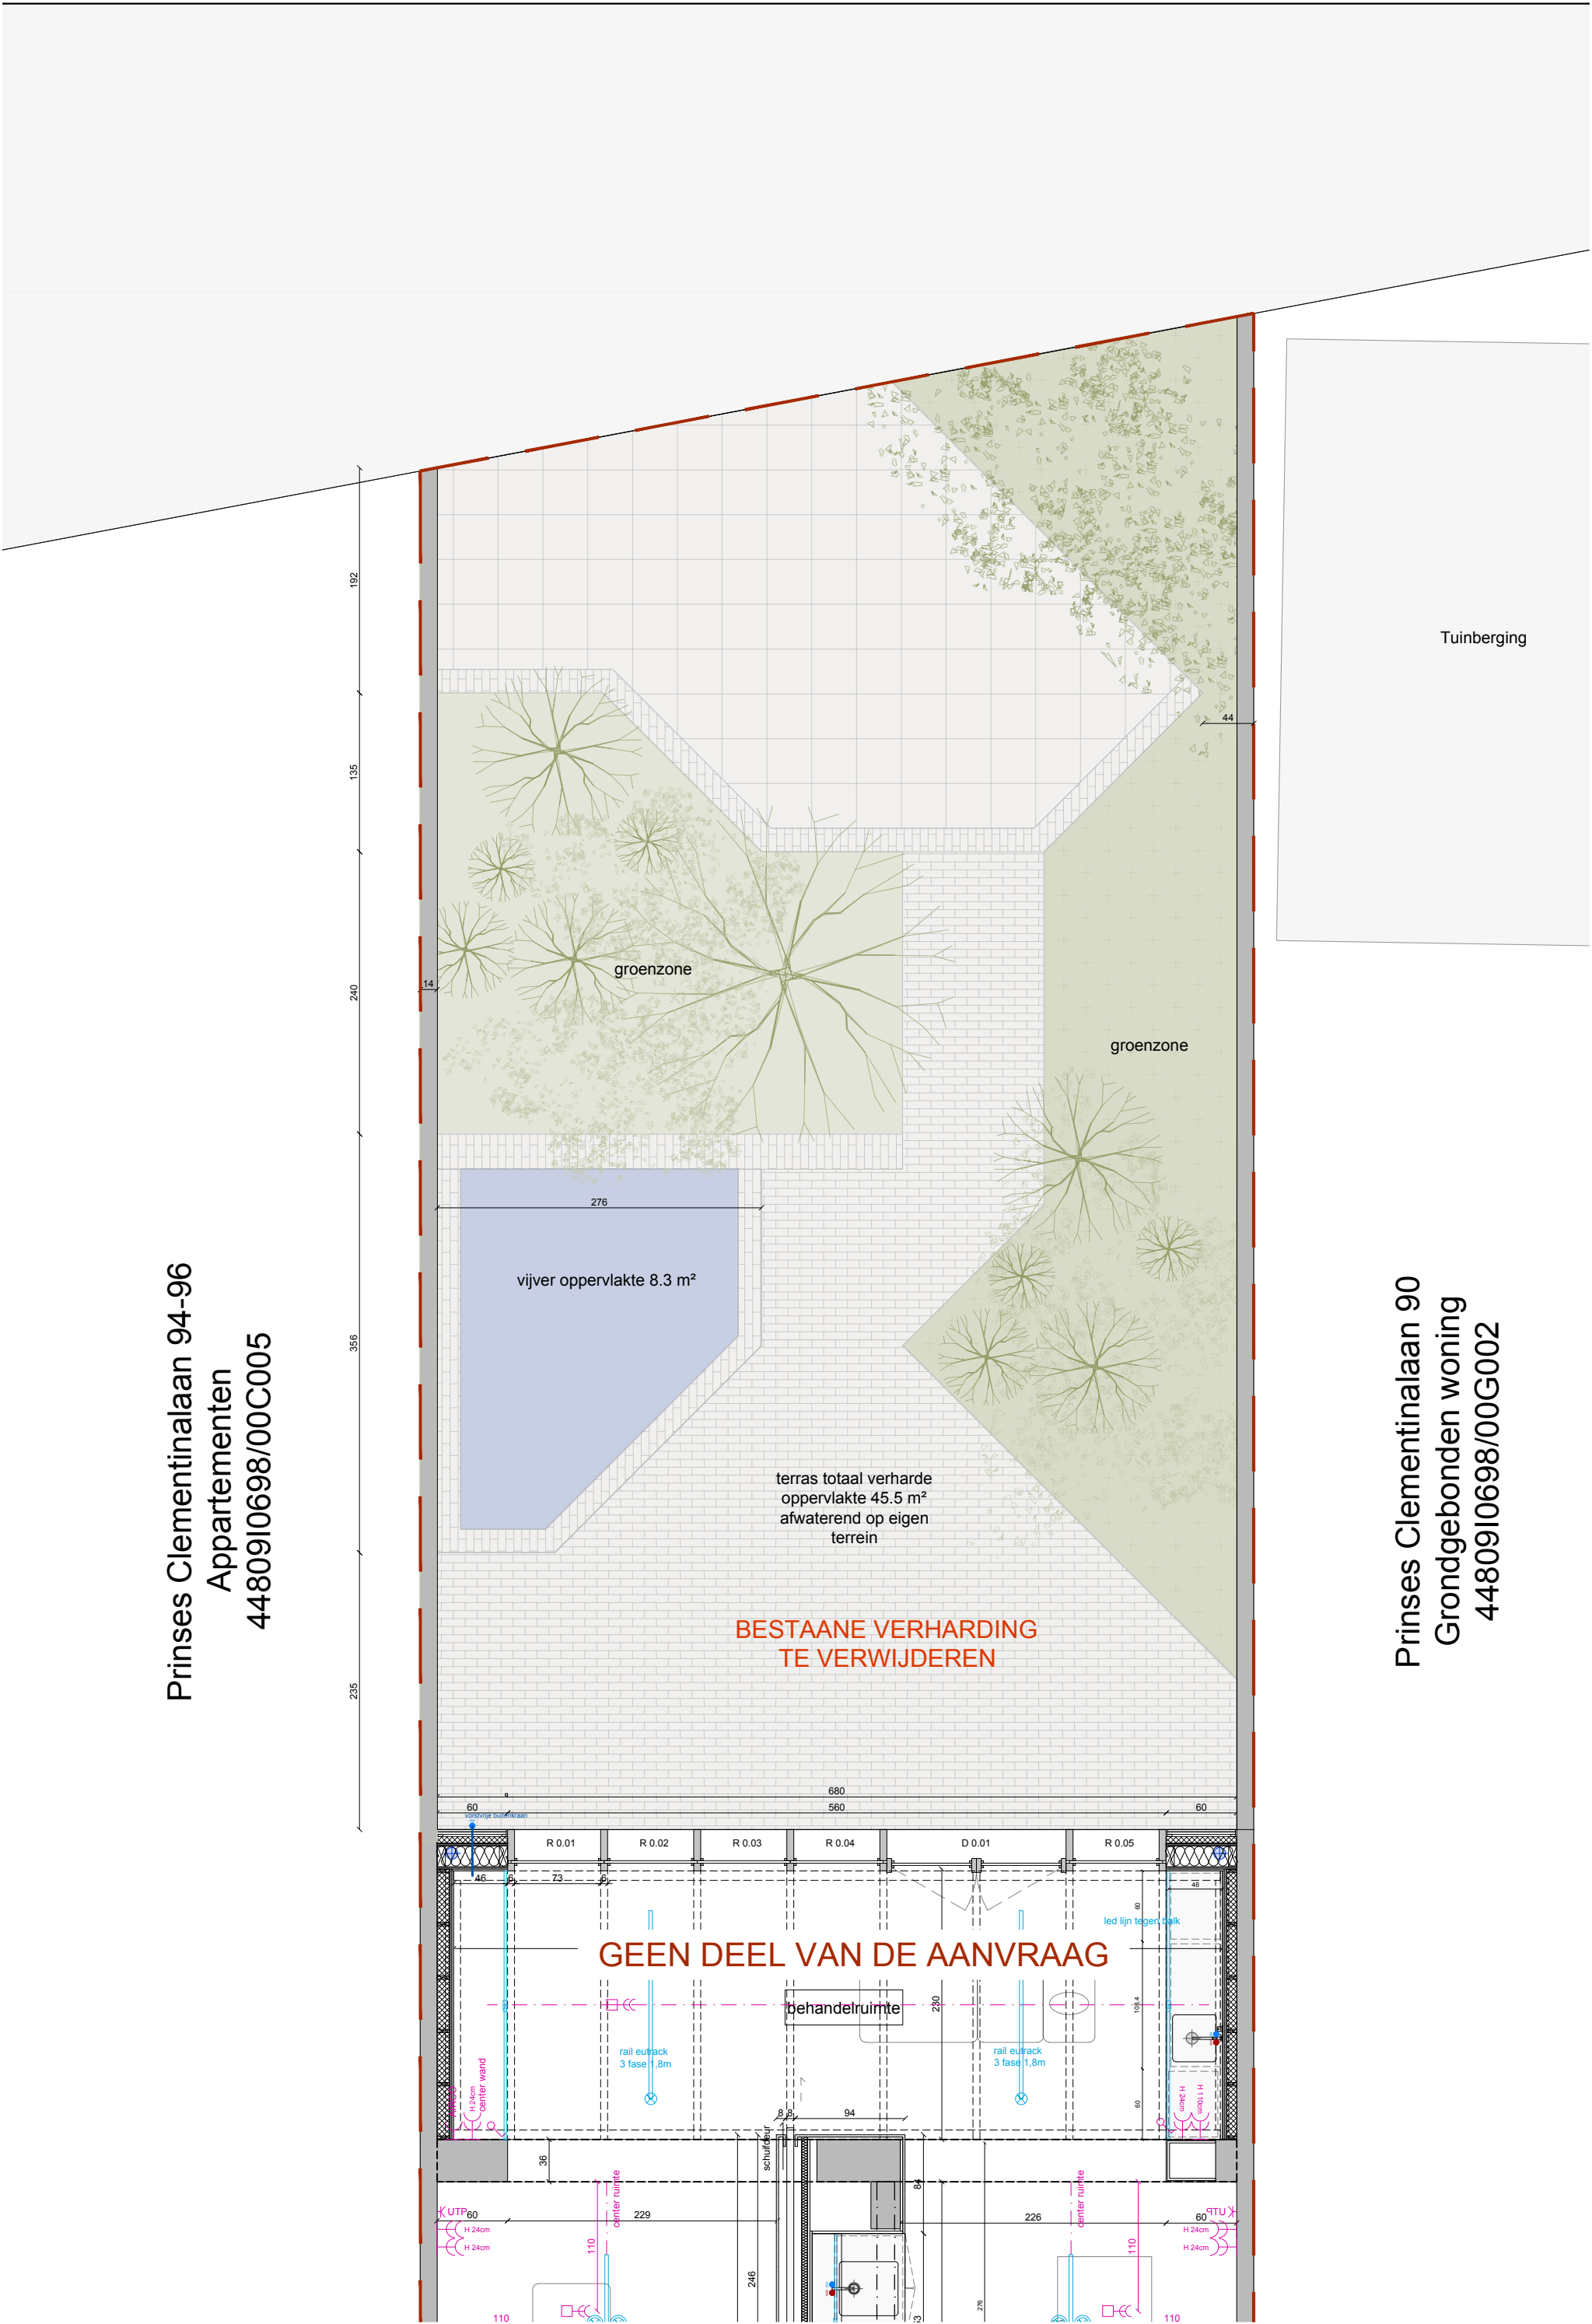

Prinses Clementinalaan 94-96
Appartementen
4480910698/00C005

Prinses Clementinalaan 90
Grondgebonden woning
4480910698/00G002