



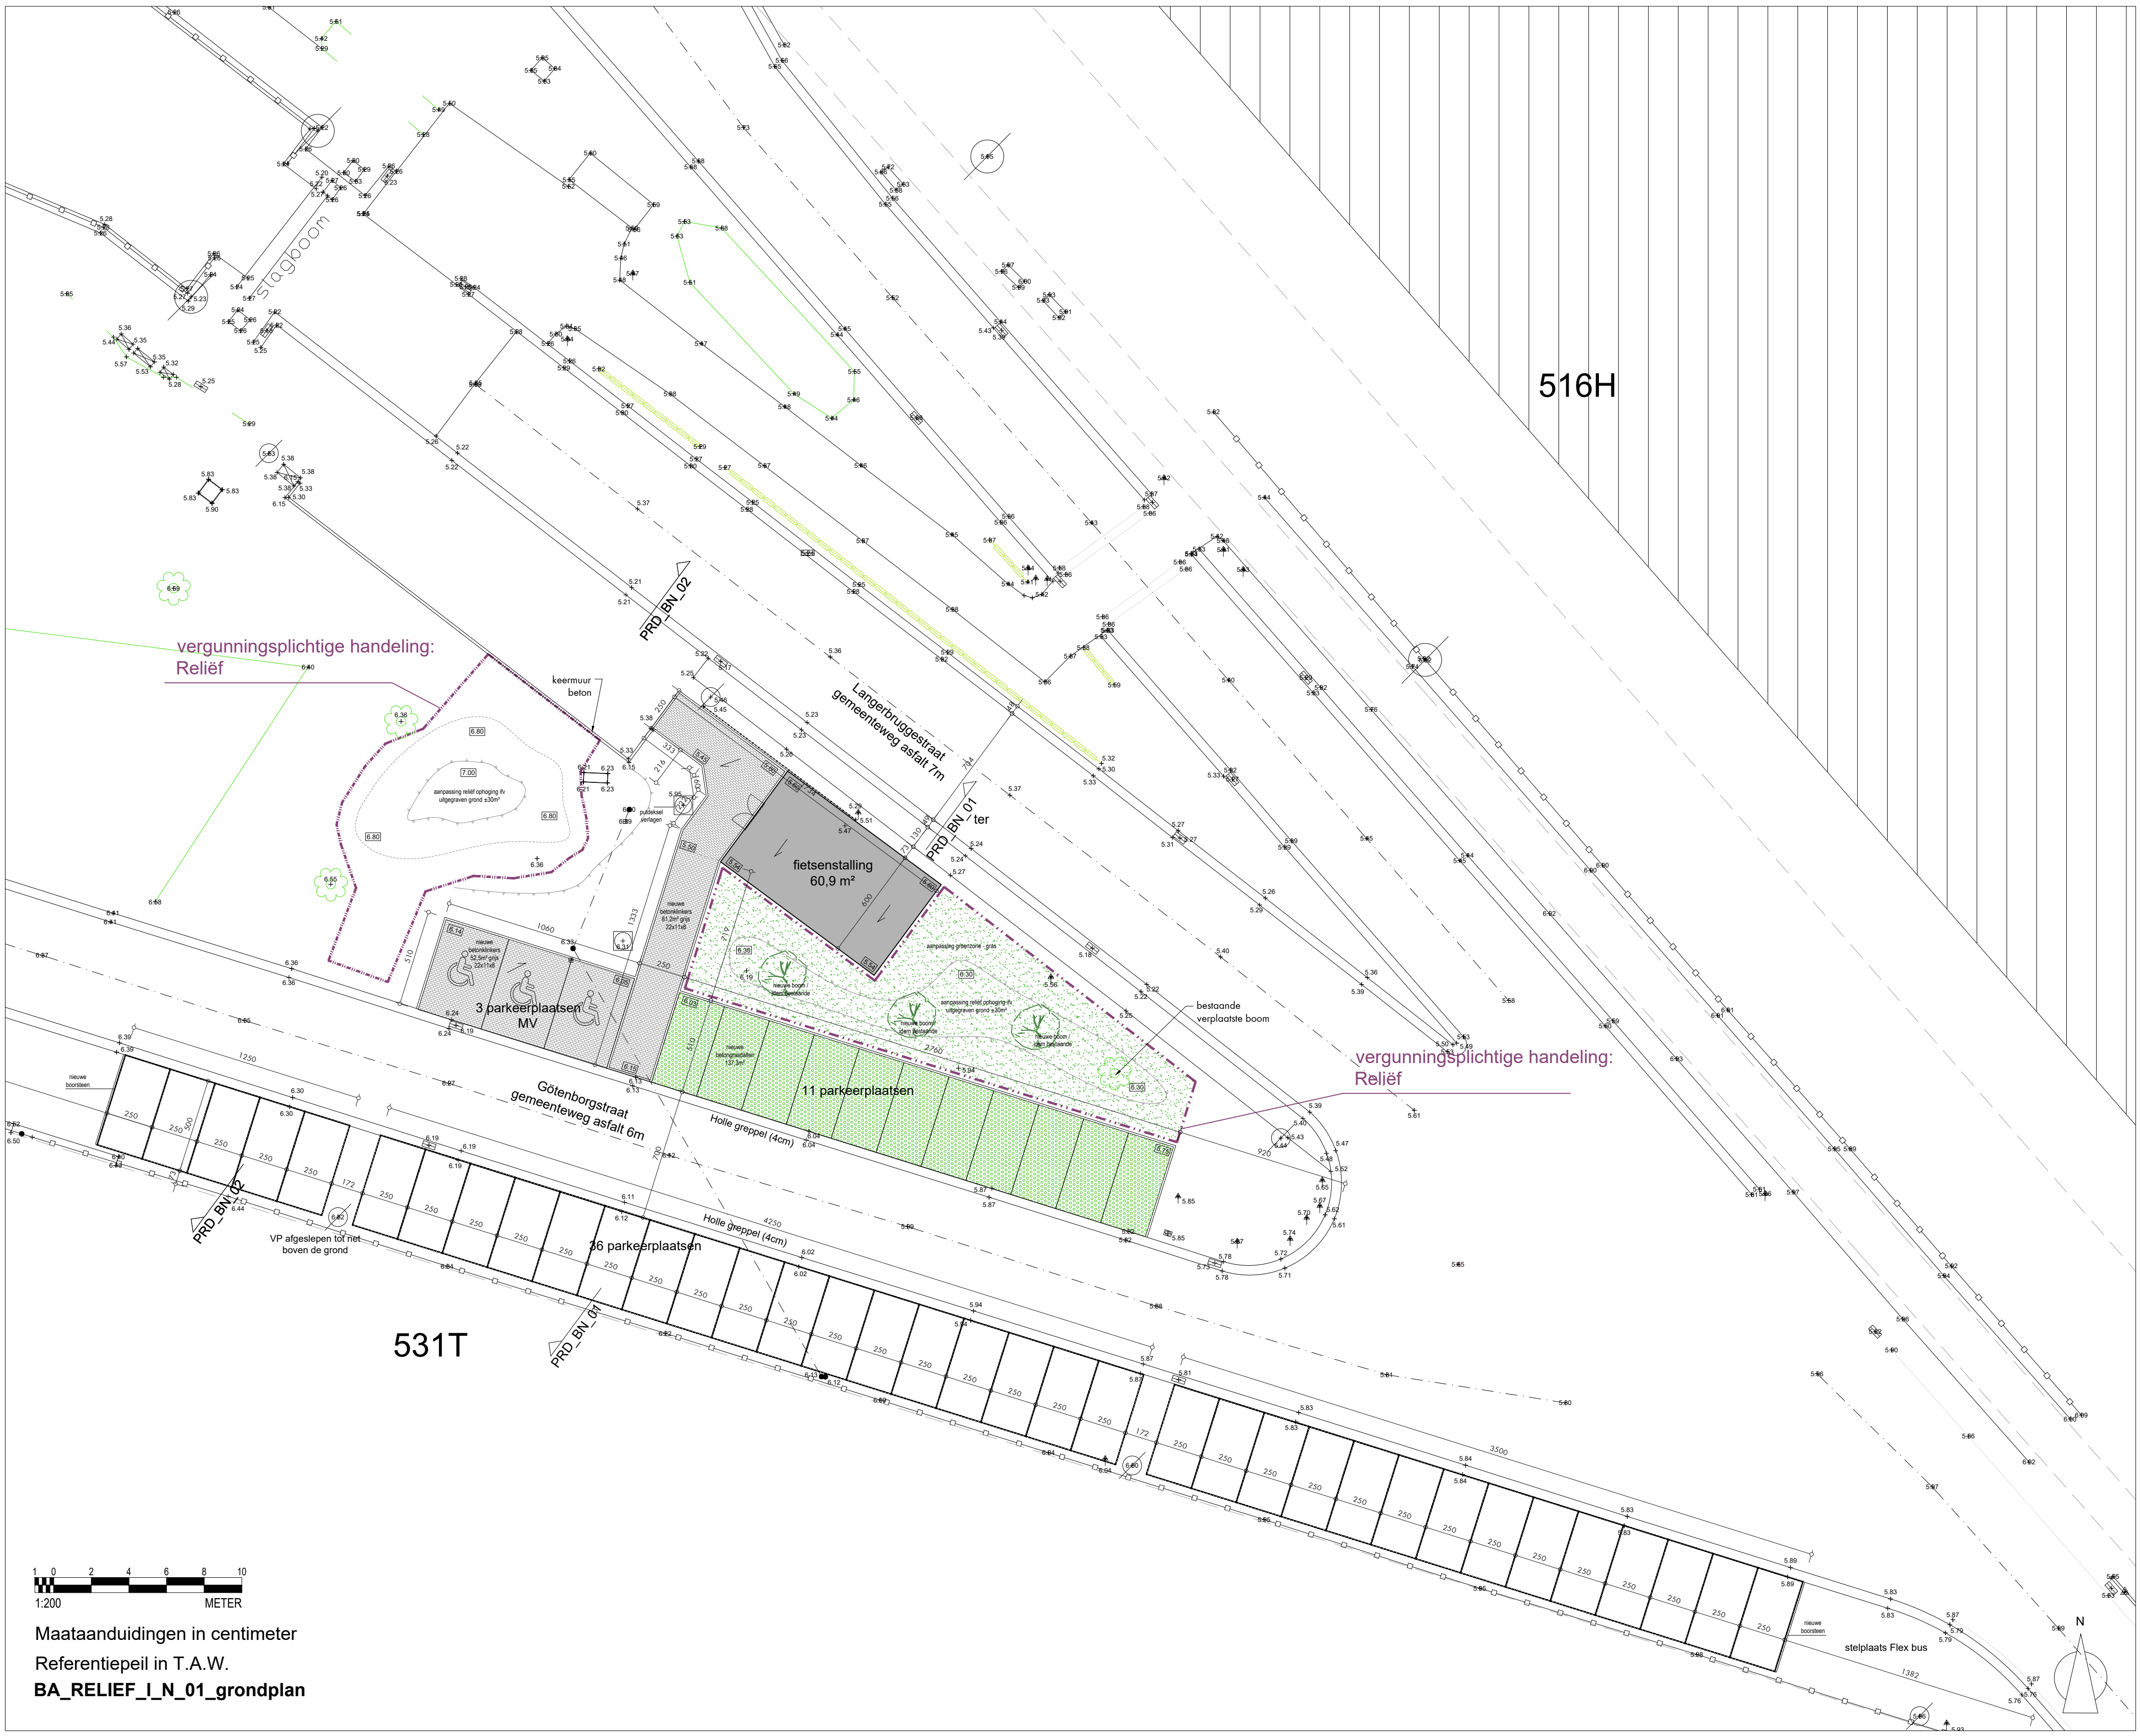

516H

531T

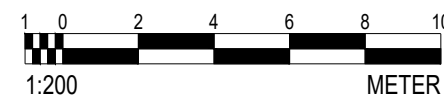

Maataanduidingen in centimeter
Referentiepeil in T.A.W.
BA_RELIEF_I_N_01_grondplan

