


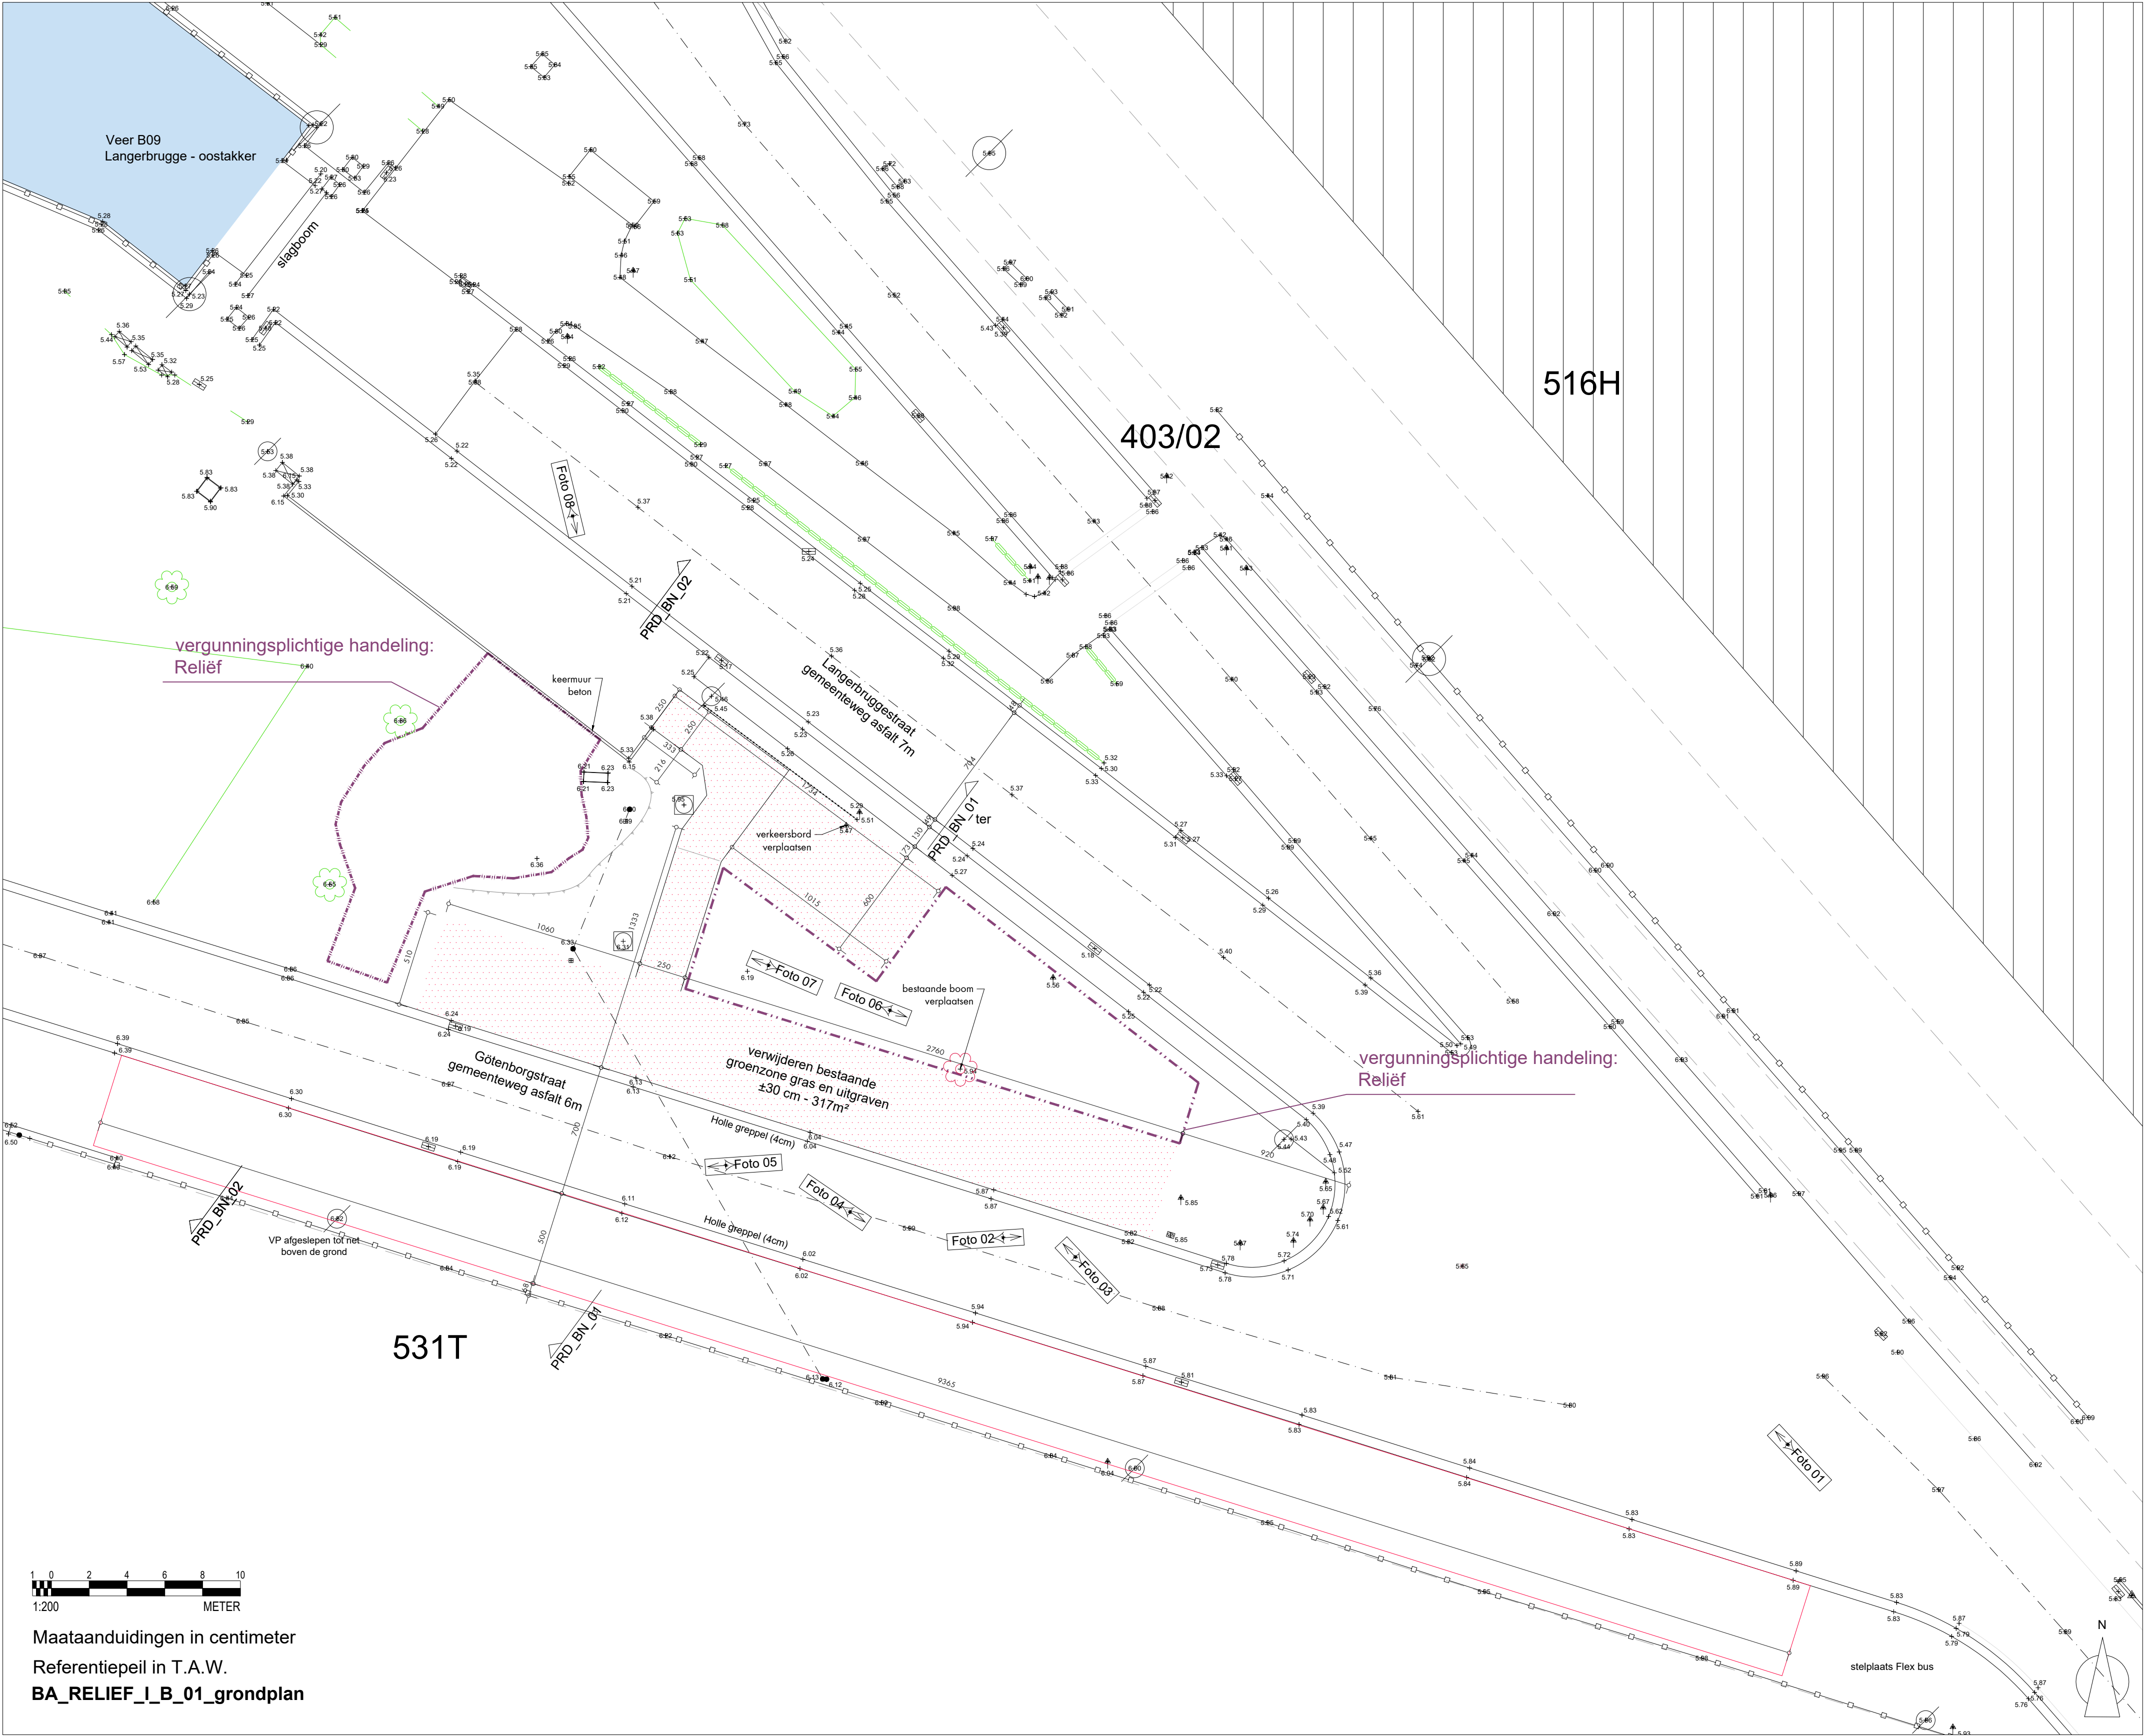

1 0 2 4 6 8 10
1:200 METER

Maataanduidingen in centimeter
Referentiepeil in T.A.W.
BA_RELIEF_I_B_01_grondplan