


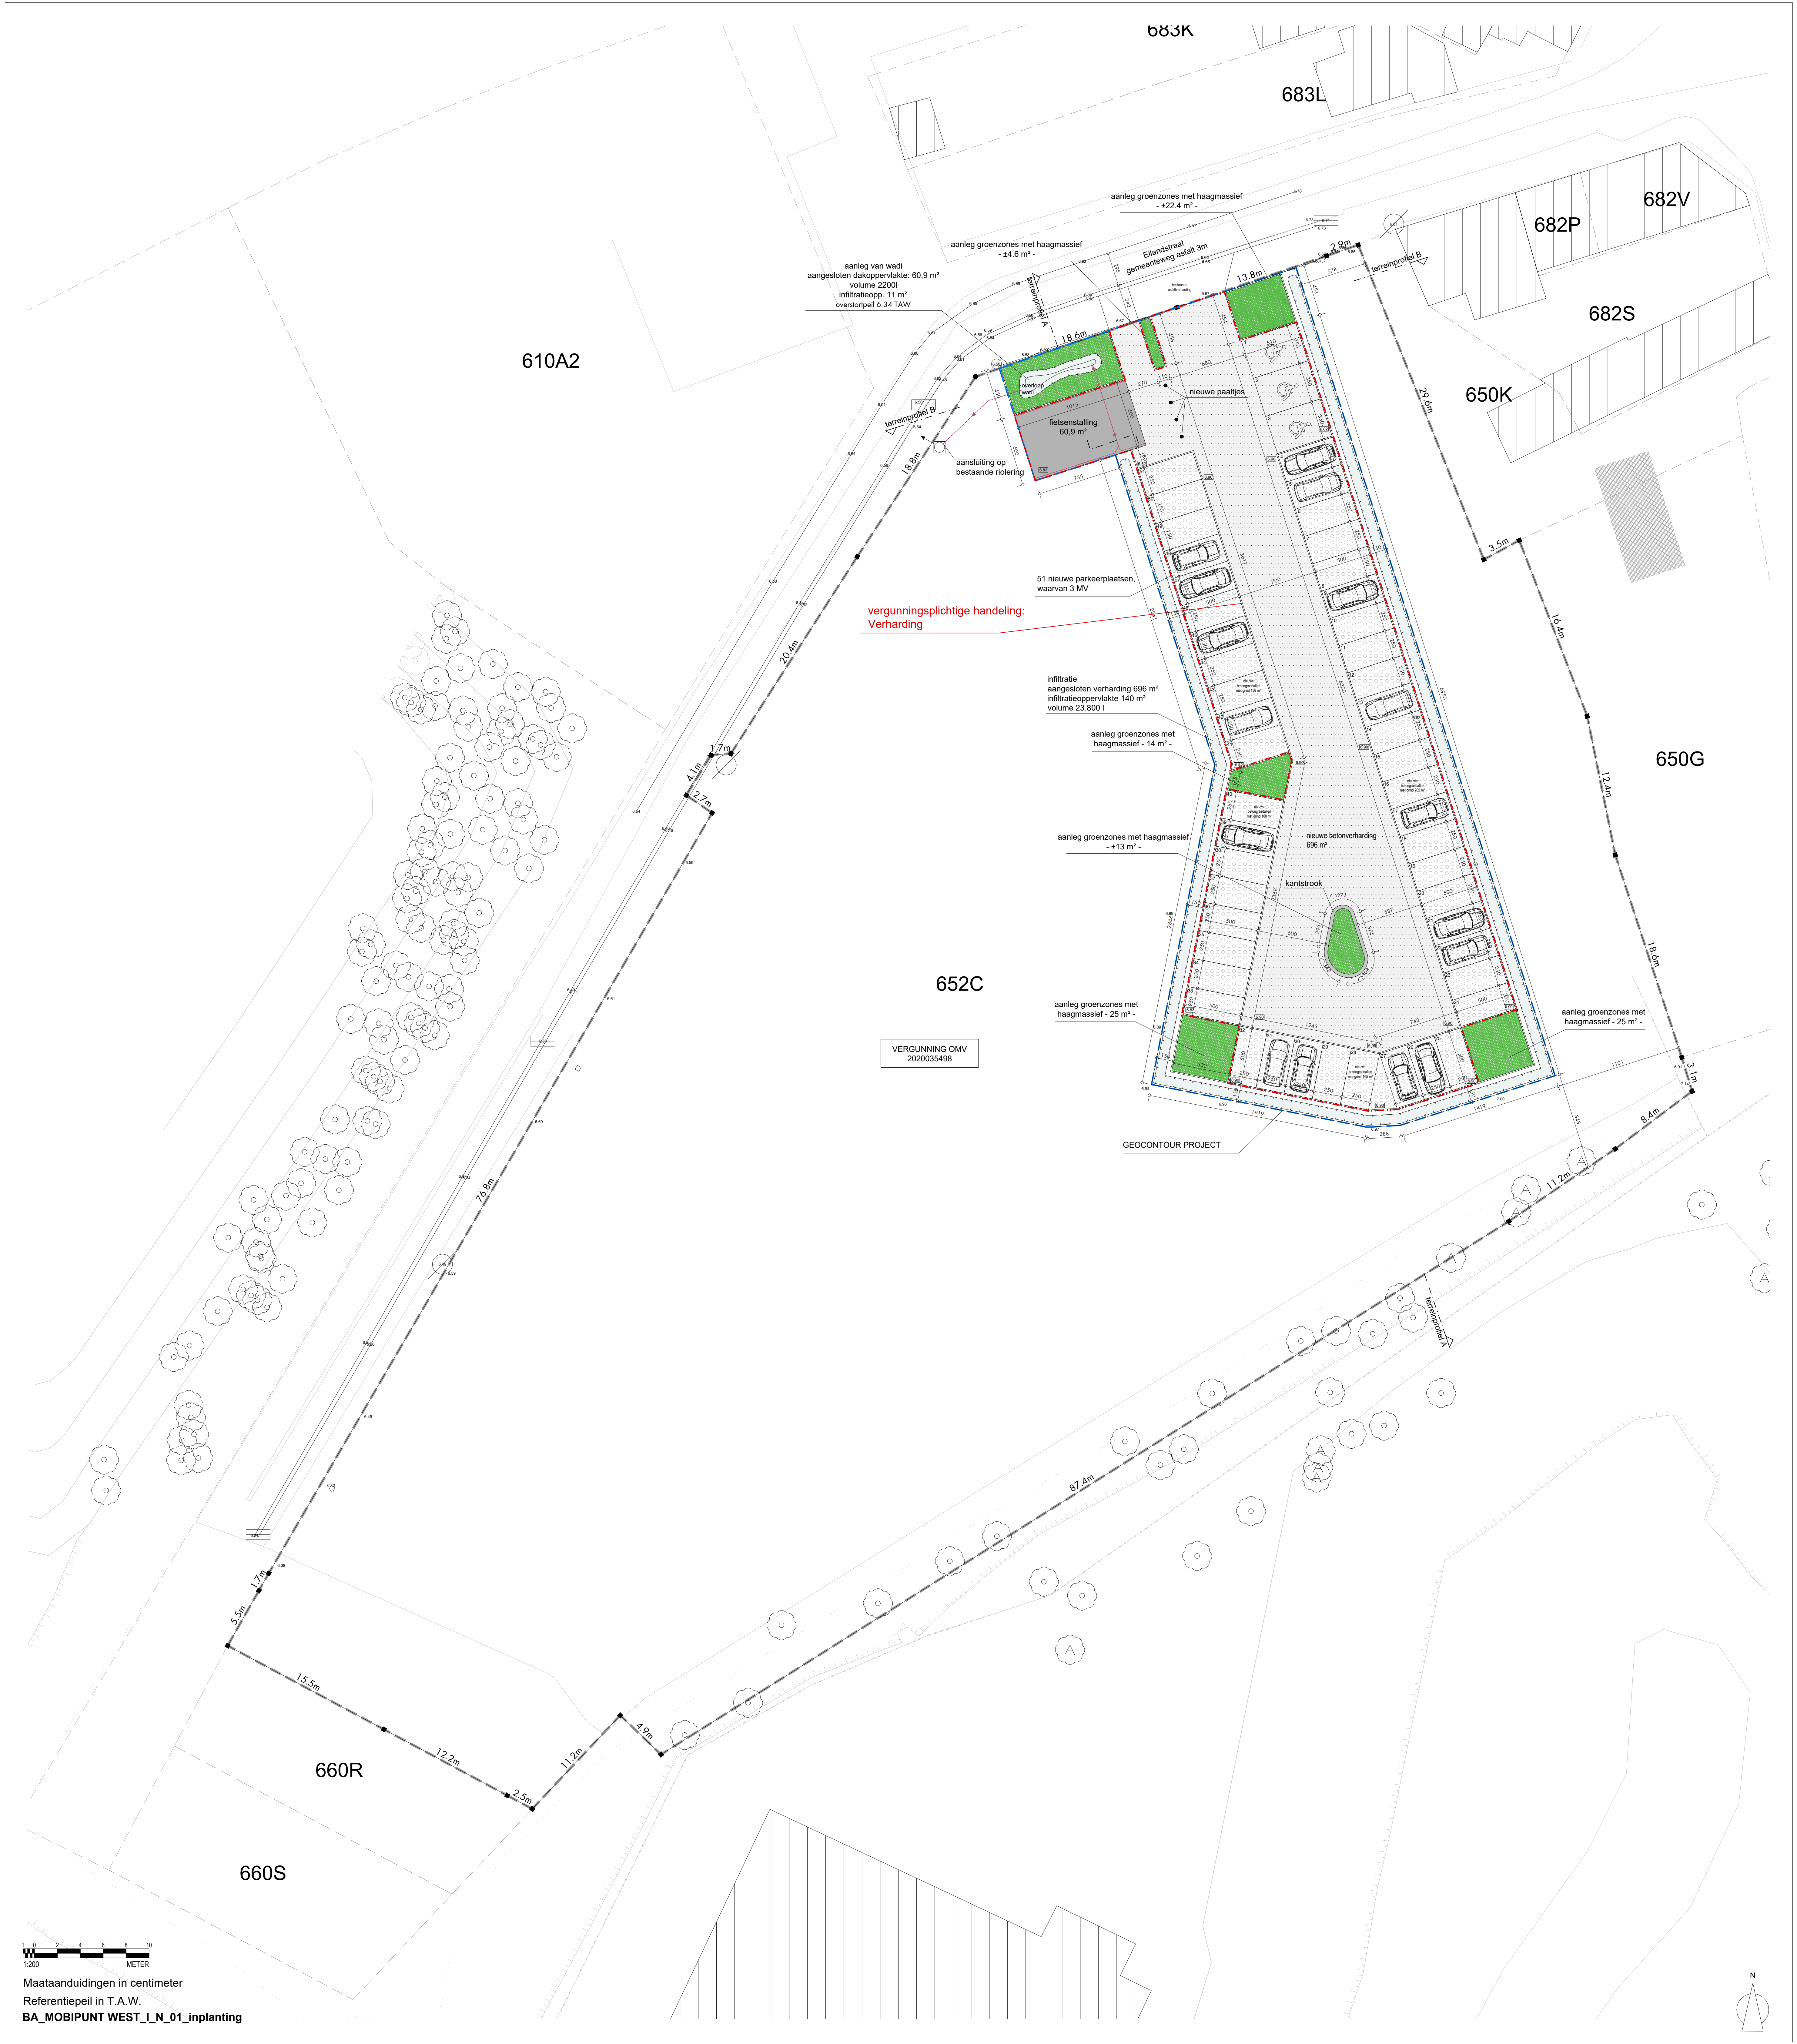

610A2

683K

683L

682P

682V

682S

650K

650G

652C

660R

660S

VERGUNNING OMV
202003S498

1 0 2 4 6 8 10
1:200
METER

Maataanduidingen in centimeter
Referentiepeil in T.A.W.
BA_MOBIPUNT WEST_I_N_01_inplanting

