


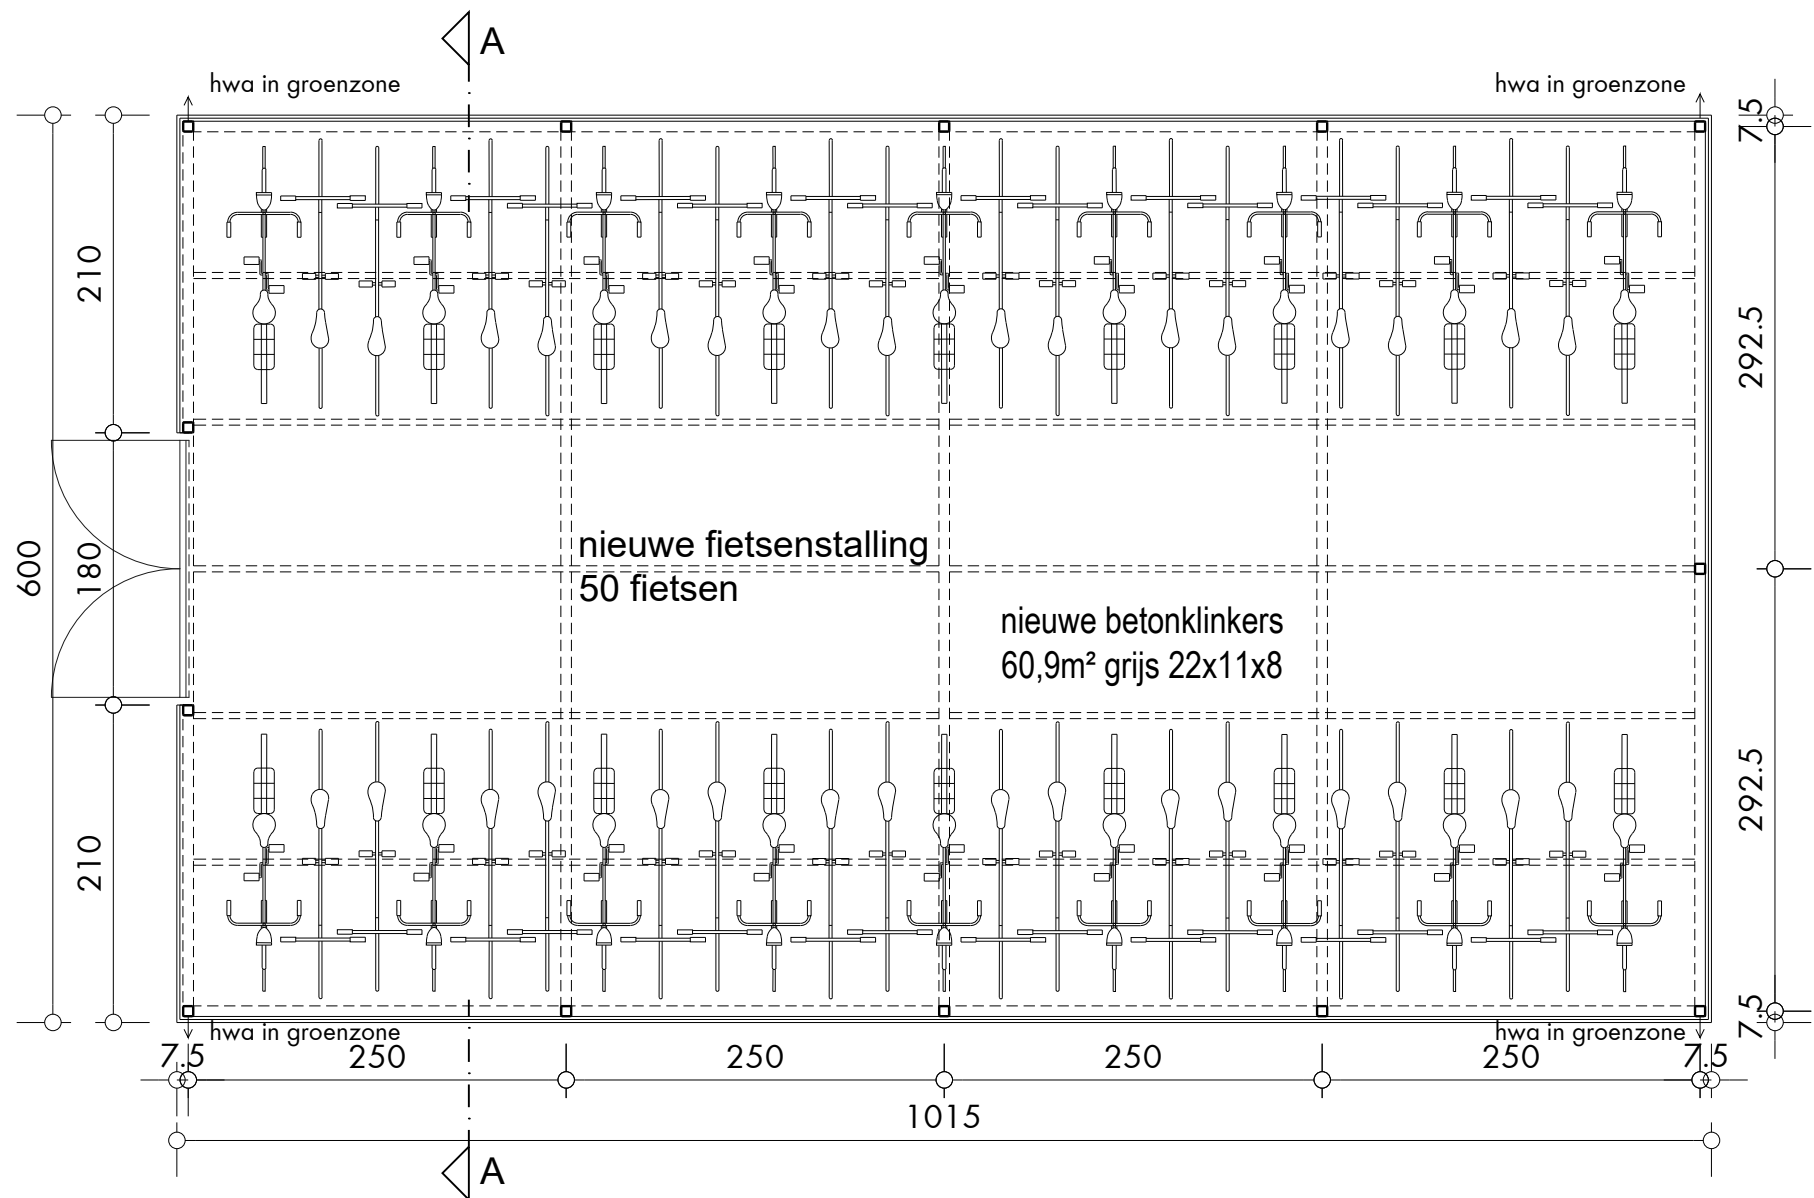

Maataanduidingen in centimeter

Referentiepeil in T.A.W.

BA_FIETSENSTALLING_P_N_01_grondplan

