


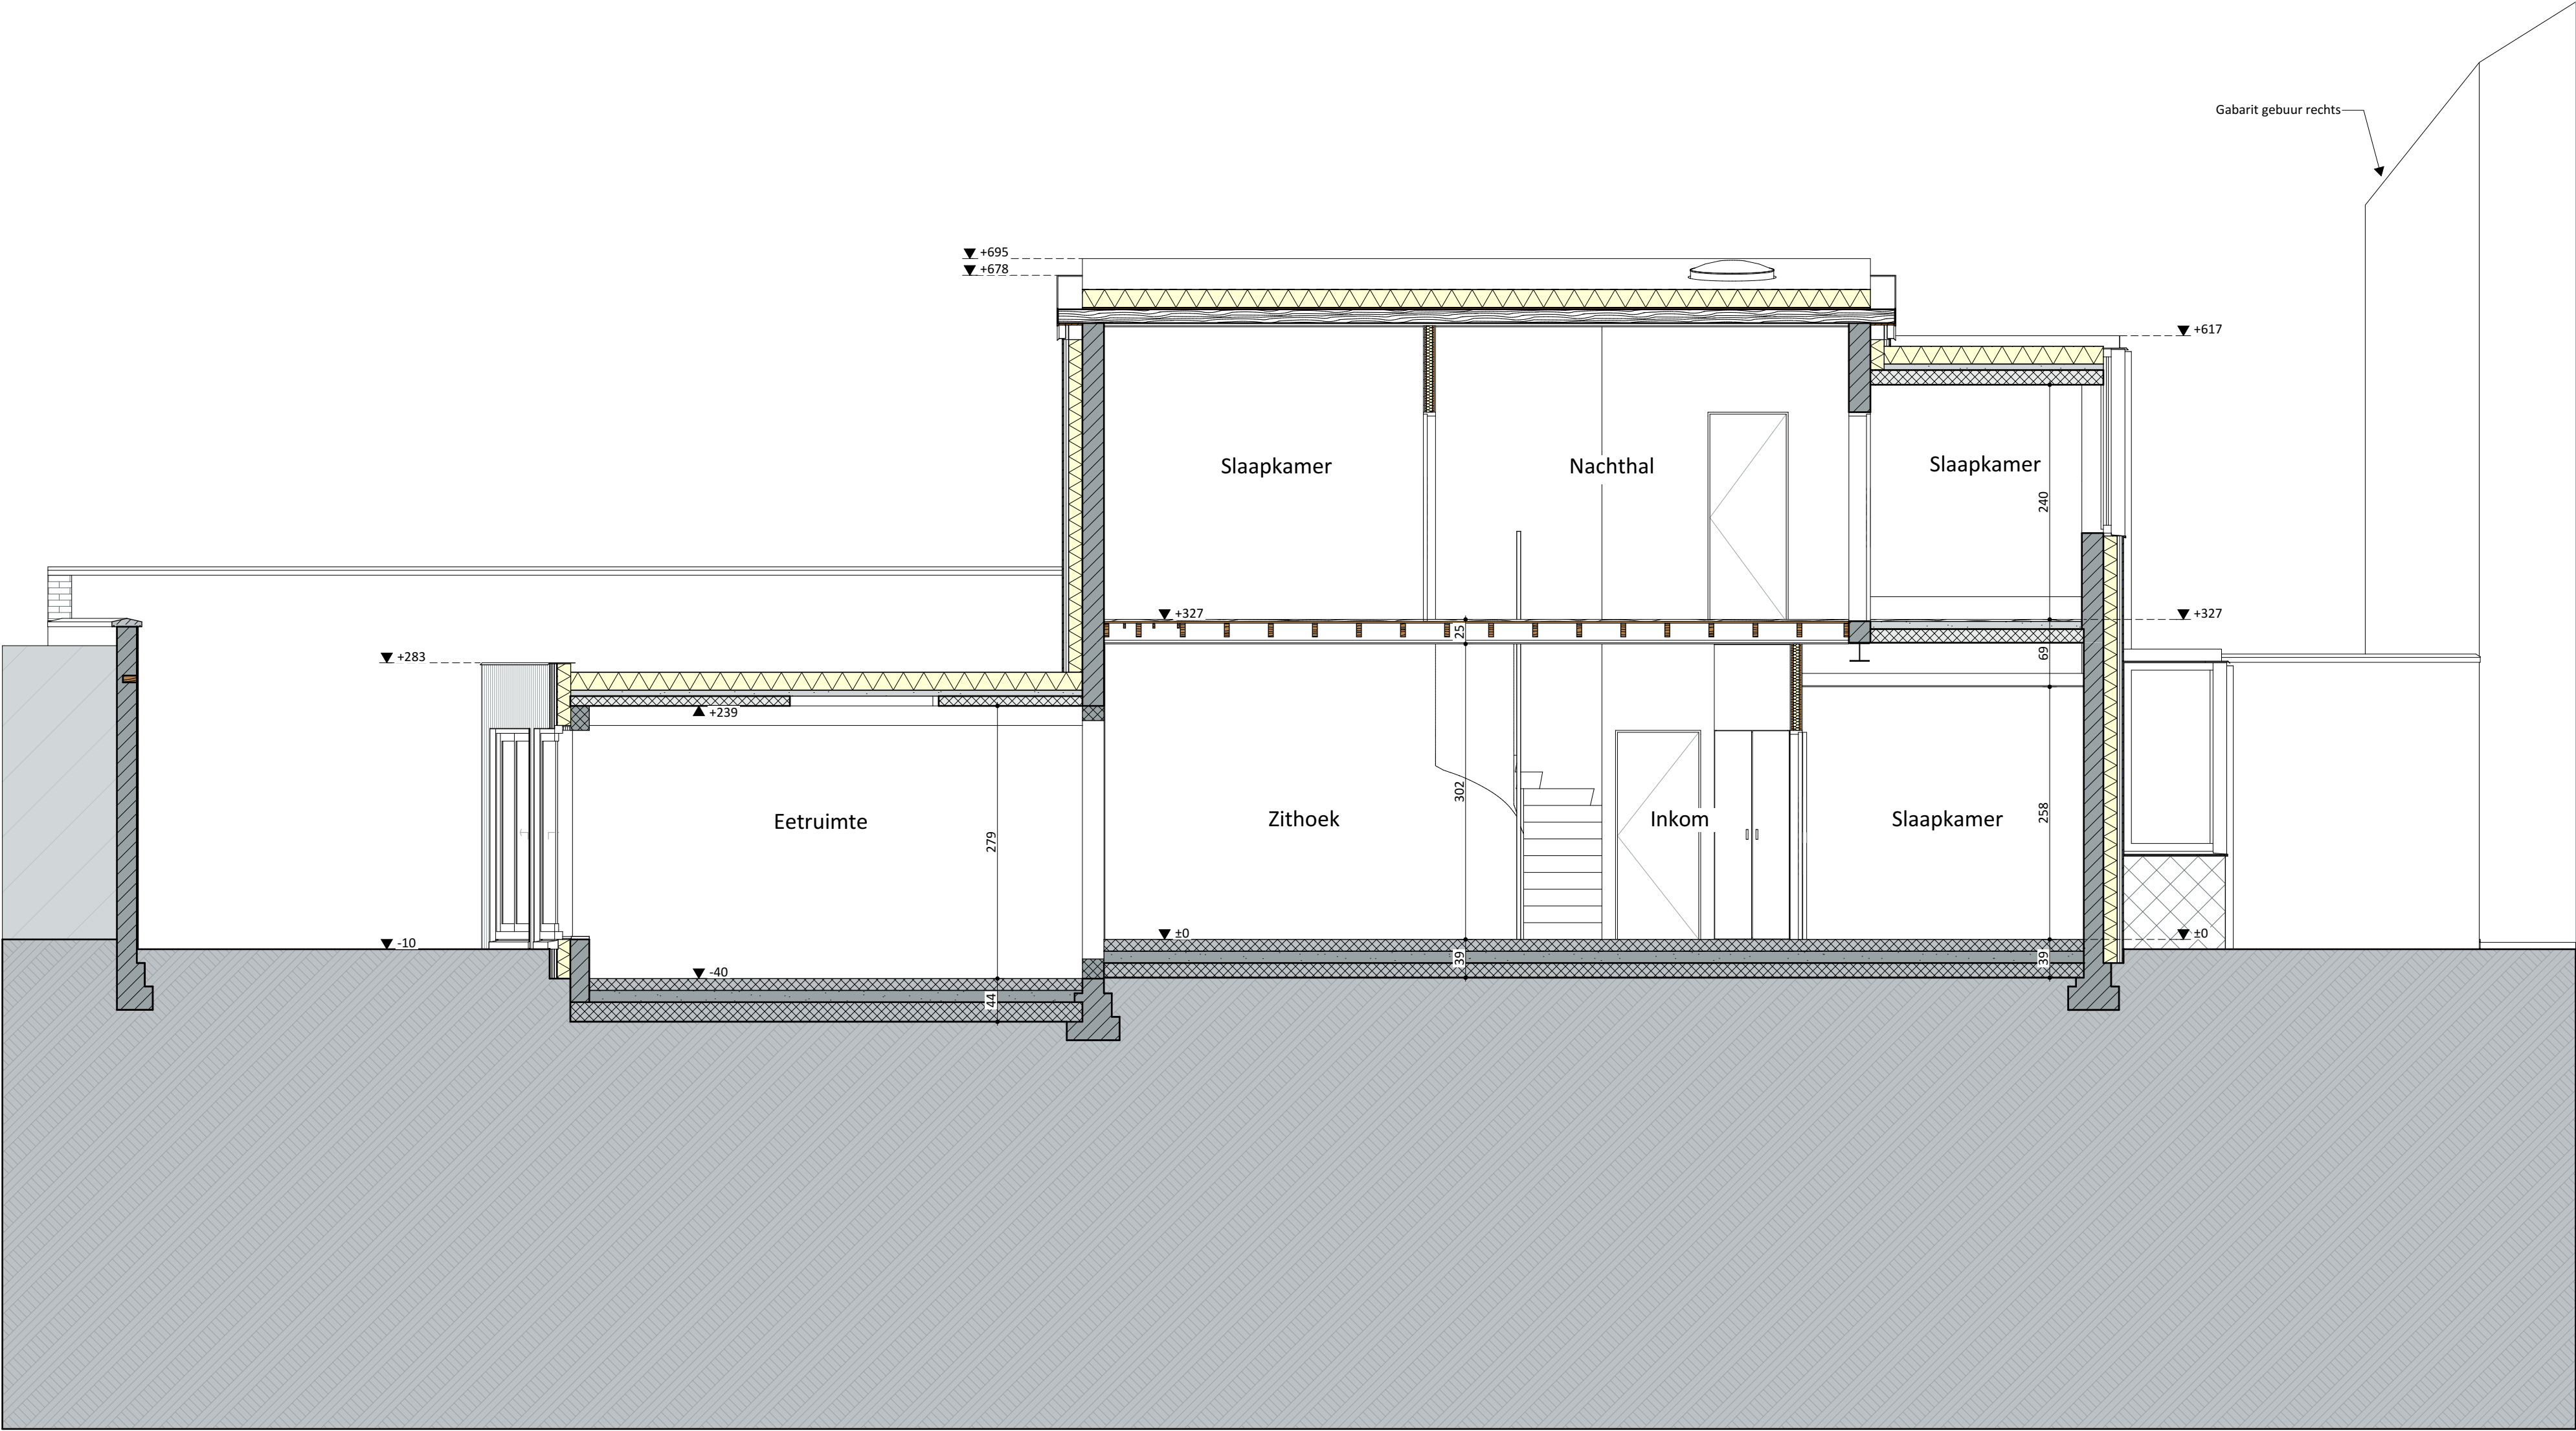

0 1 2 3 4 5 m

Doorsnede A-A VT 1:50		VOLT
Projectnaam	Elodie	
Opdrachtgever	Mevr Elodie Blanche Kleenstraat 31 9000 Gent	
Architect	VOLT architecten nvba Burggravenlaan 264/101 9000 Gent T: 09 219 00 74	