


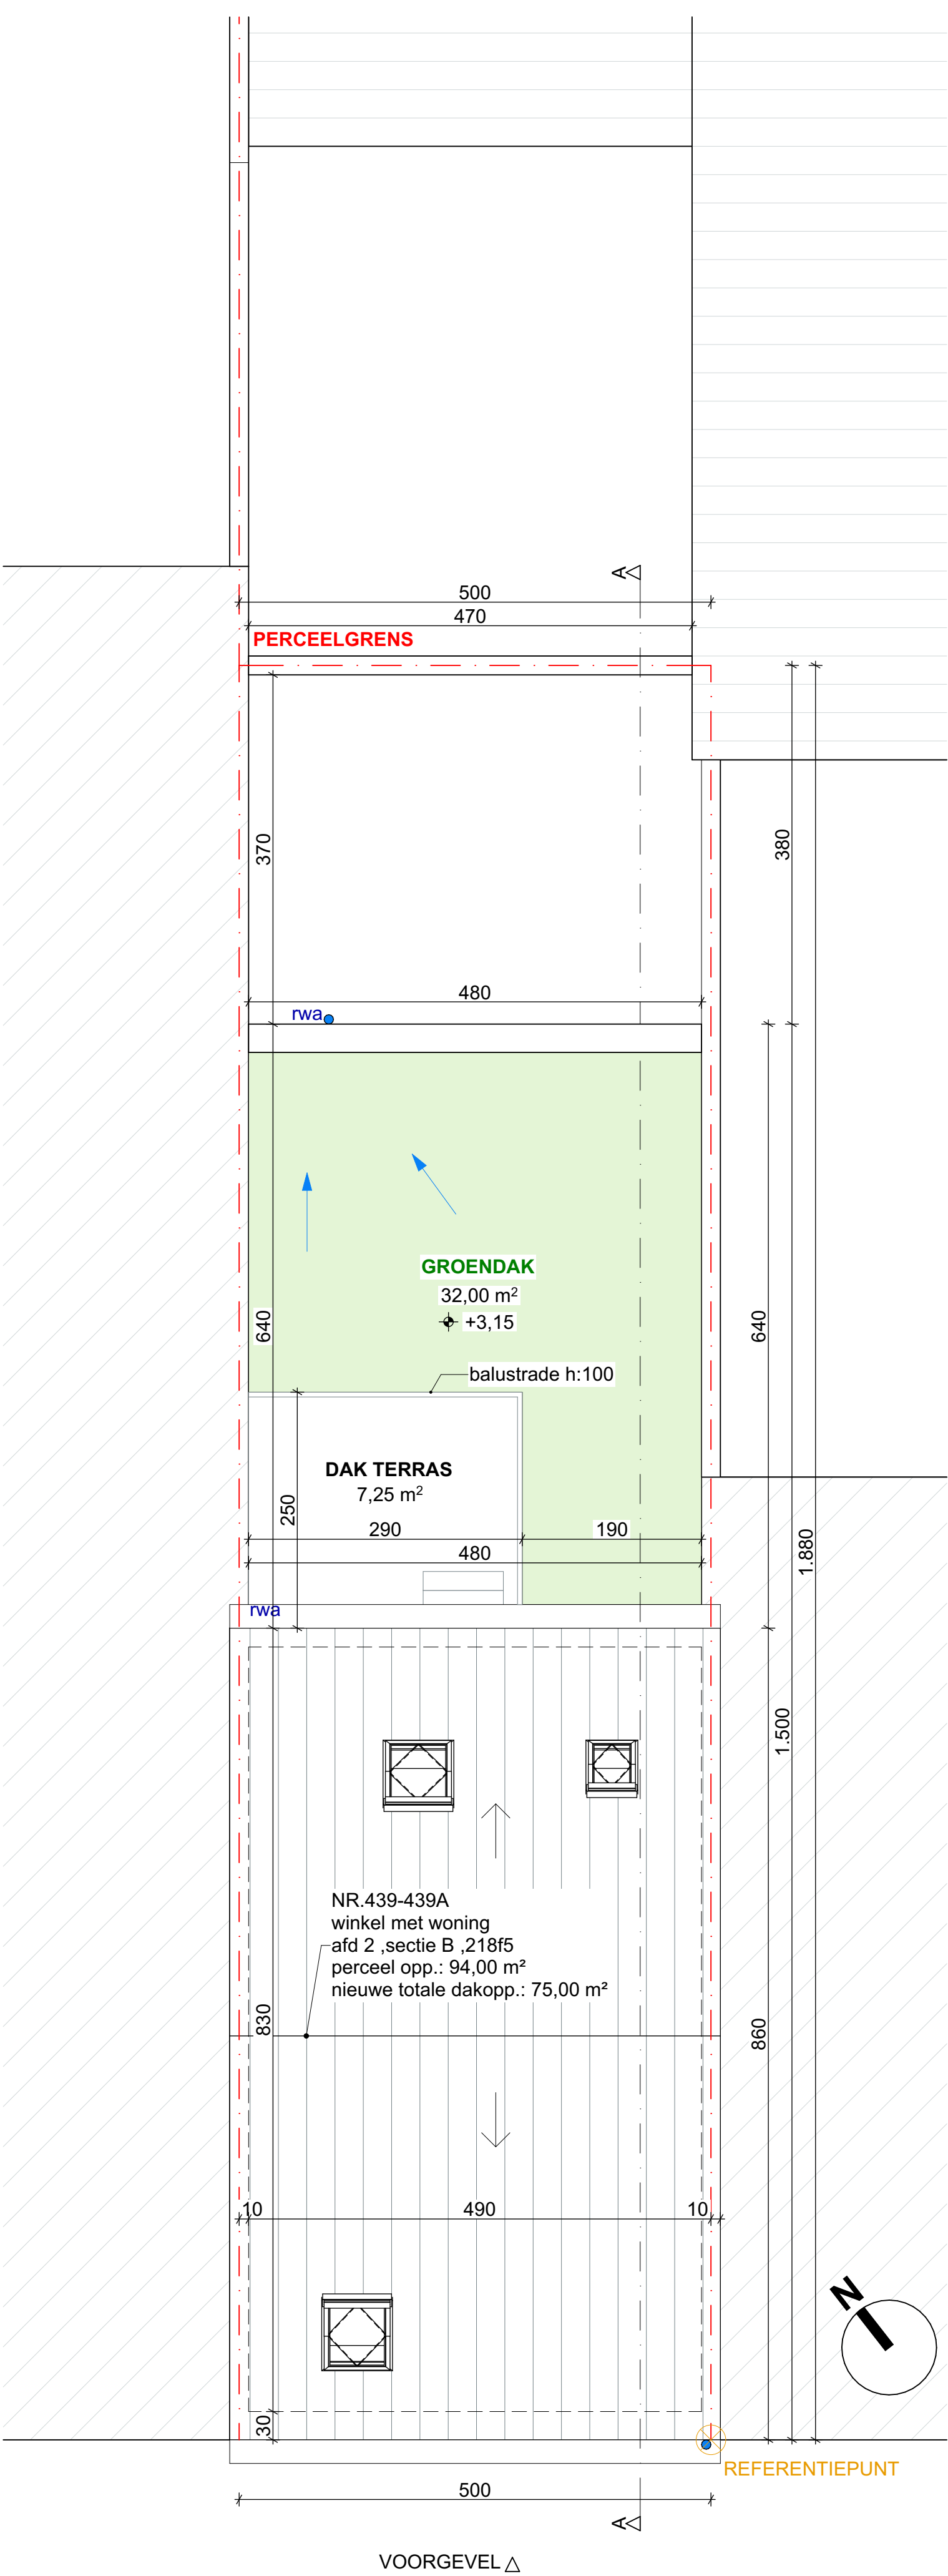

100 500

BRUSSELSESTEENWEG 439 9050 GENT	DATUM	14/04/2025	FASE	PLAN	{r} rukiye karanfil architecten
NIEUWE TOESTAND DAKENPLAN	SCHAAL	A2 1/50	BA	21/24	
	PROJECTNR.	2025.05			