


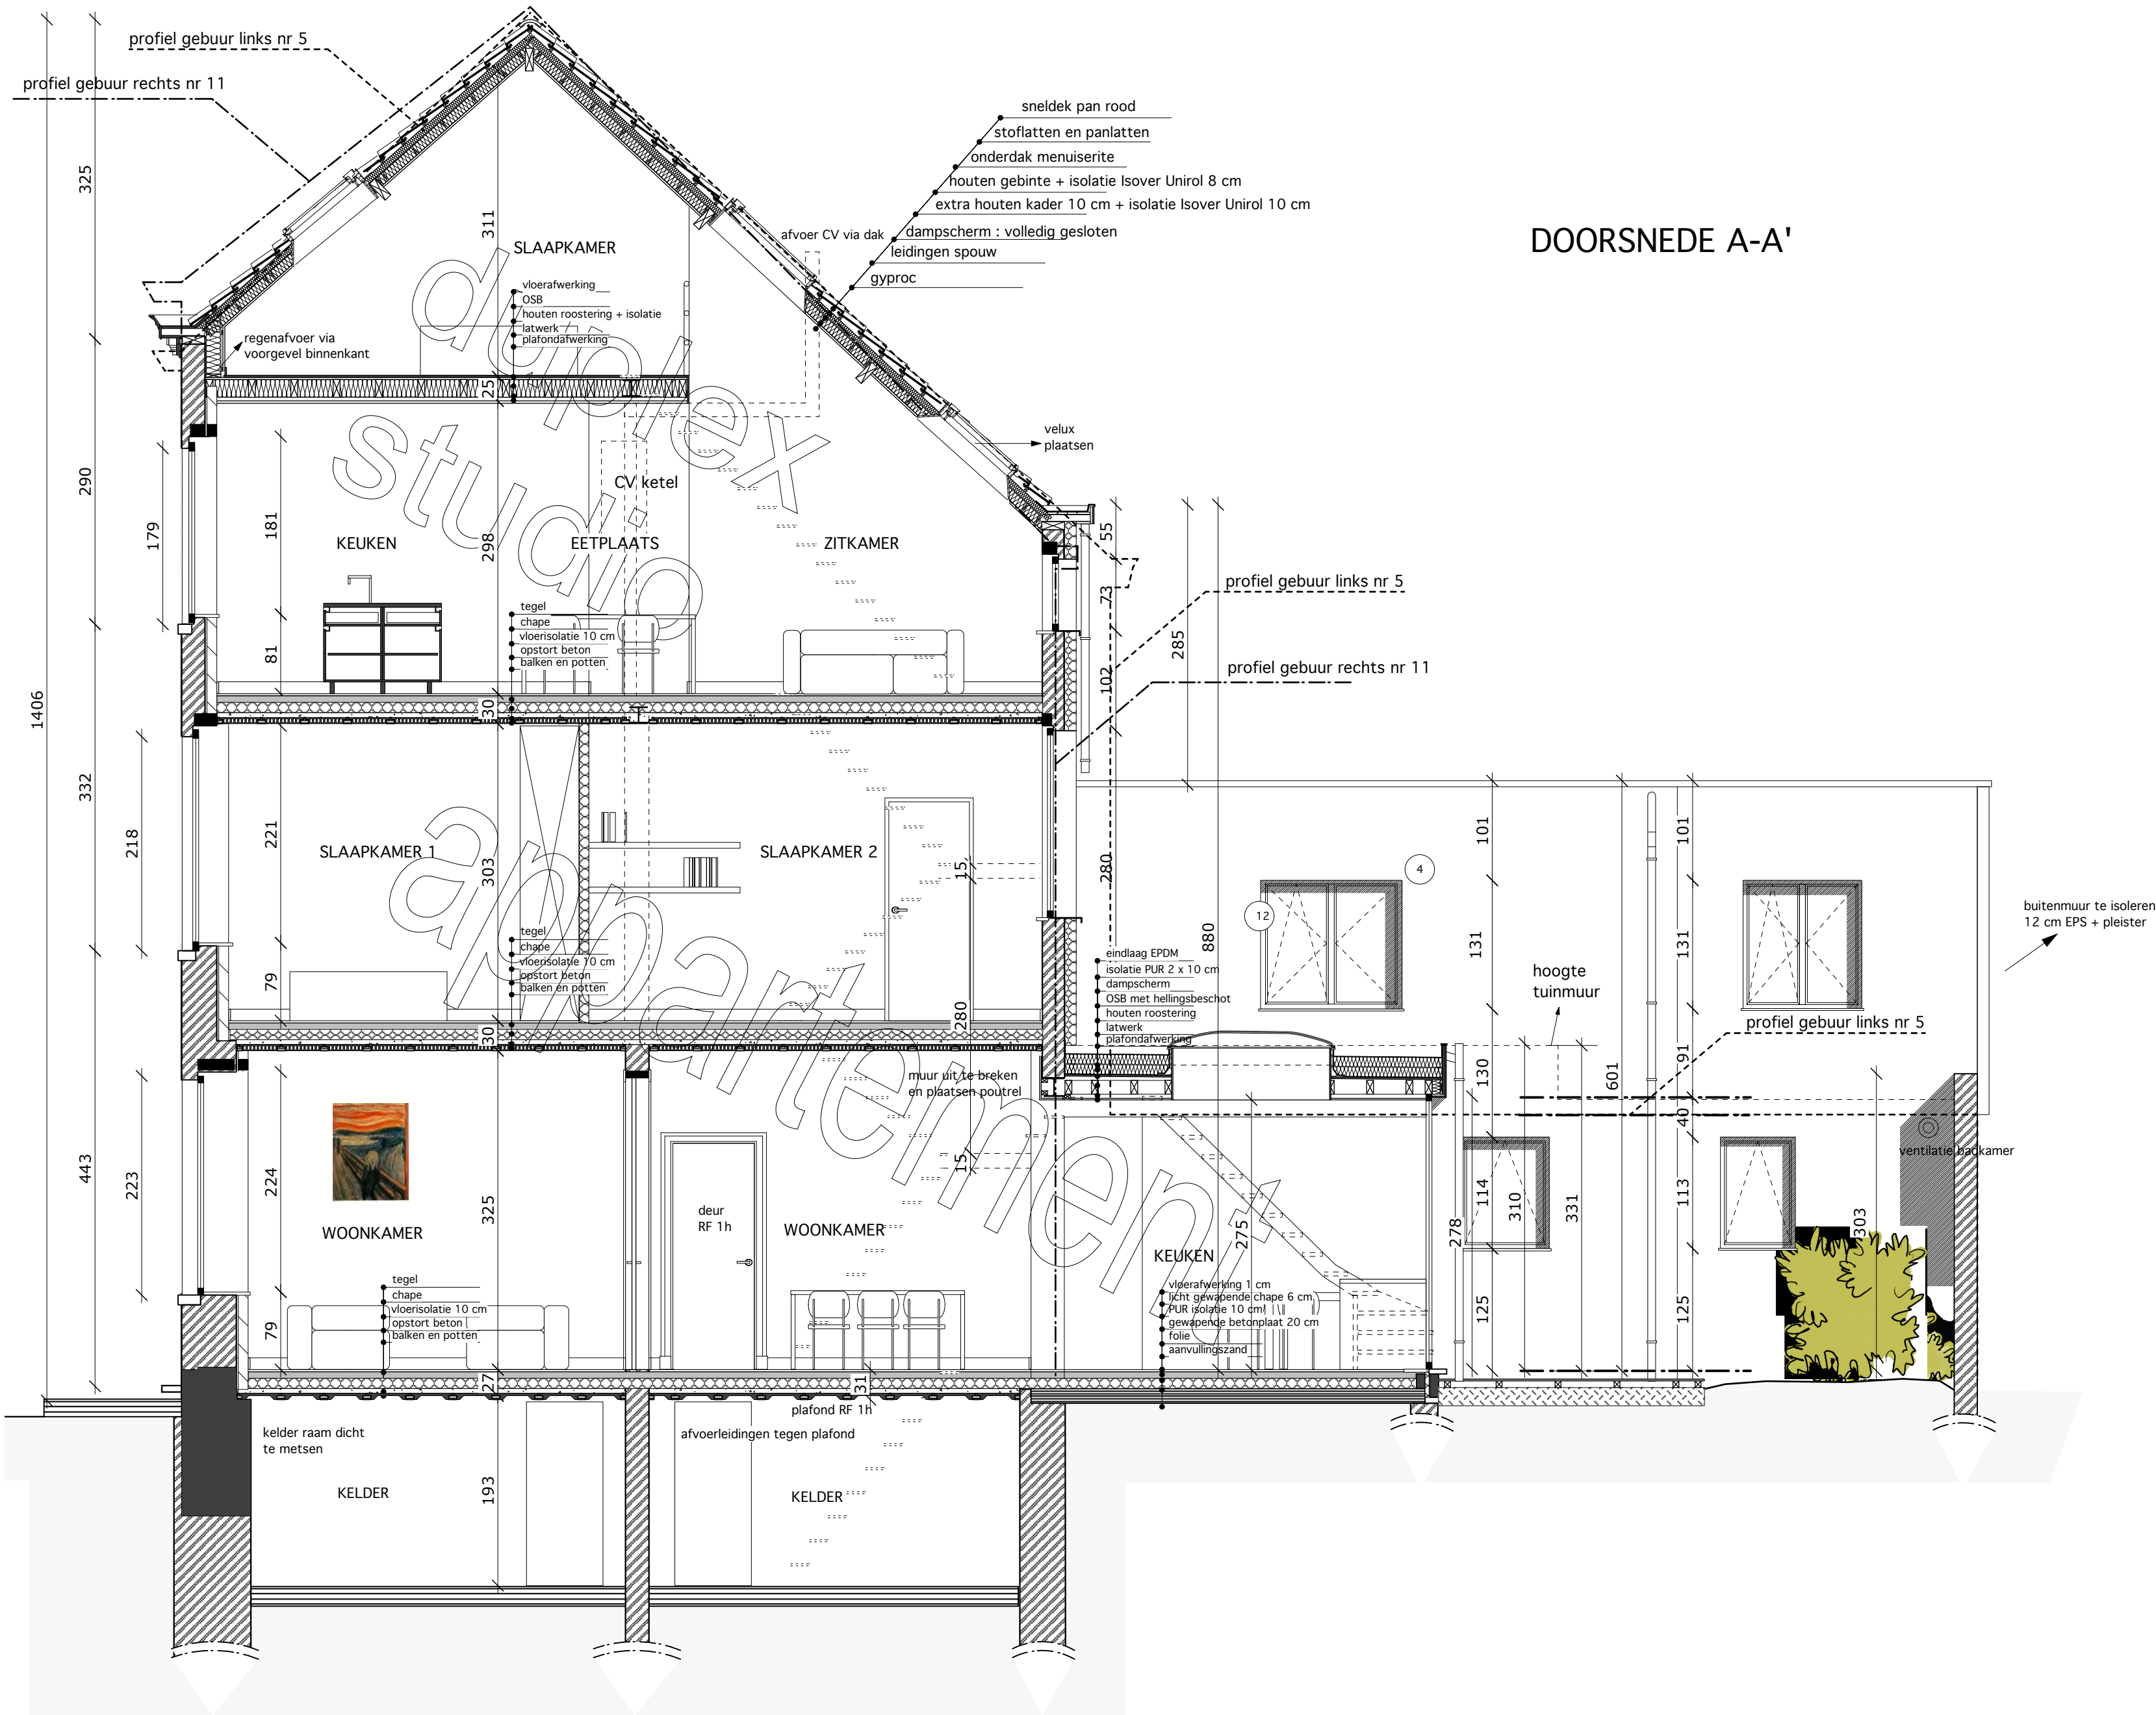

DOORSNEDE A-A'