
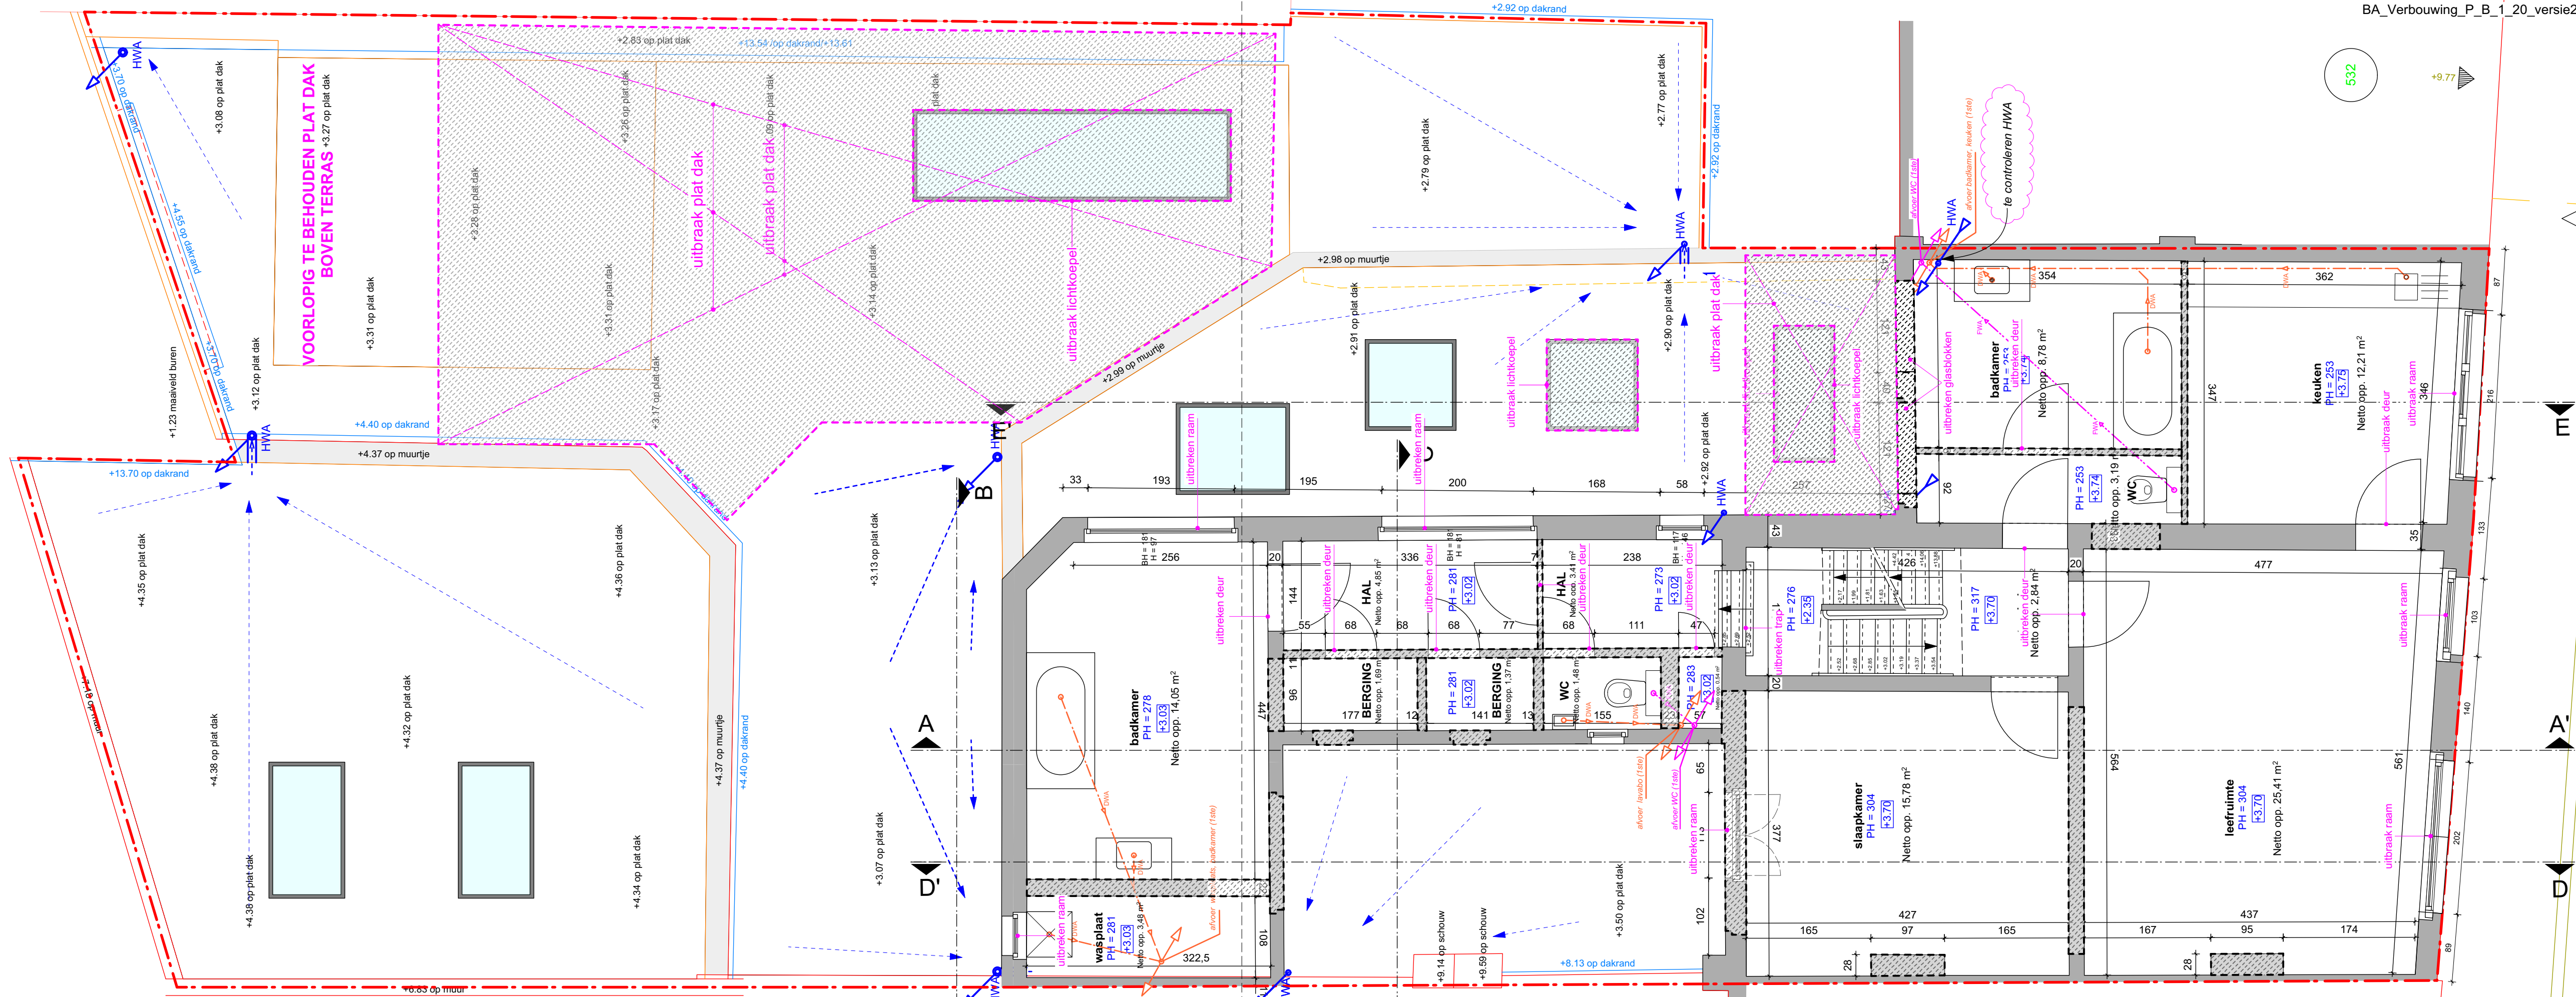


ROOIGEMLAAN

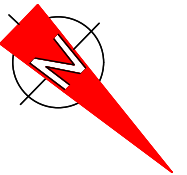

Verdieping 01 : bestaande toestand

PLAN

07

PLANNR.

A	26-05-2025
INDEX	DATUM

1/50
(2xA3)

230812

MIC bv.

Rooigemlaan, 534 - 9000 GENT
mail: guy@dewitte-claeyns.be

ARCHITECTENBUREAU DE WITTE, CLAEYS & PARTNERS BV
RPR-GENT 0455.571.980 - T. 09/223.79.73
mail: guy@dewitte-claeyns.be

DC