


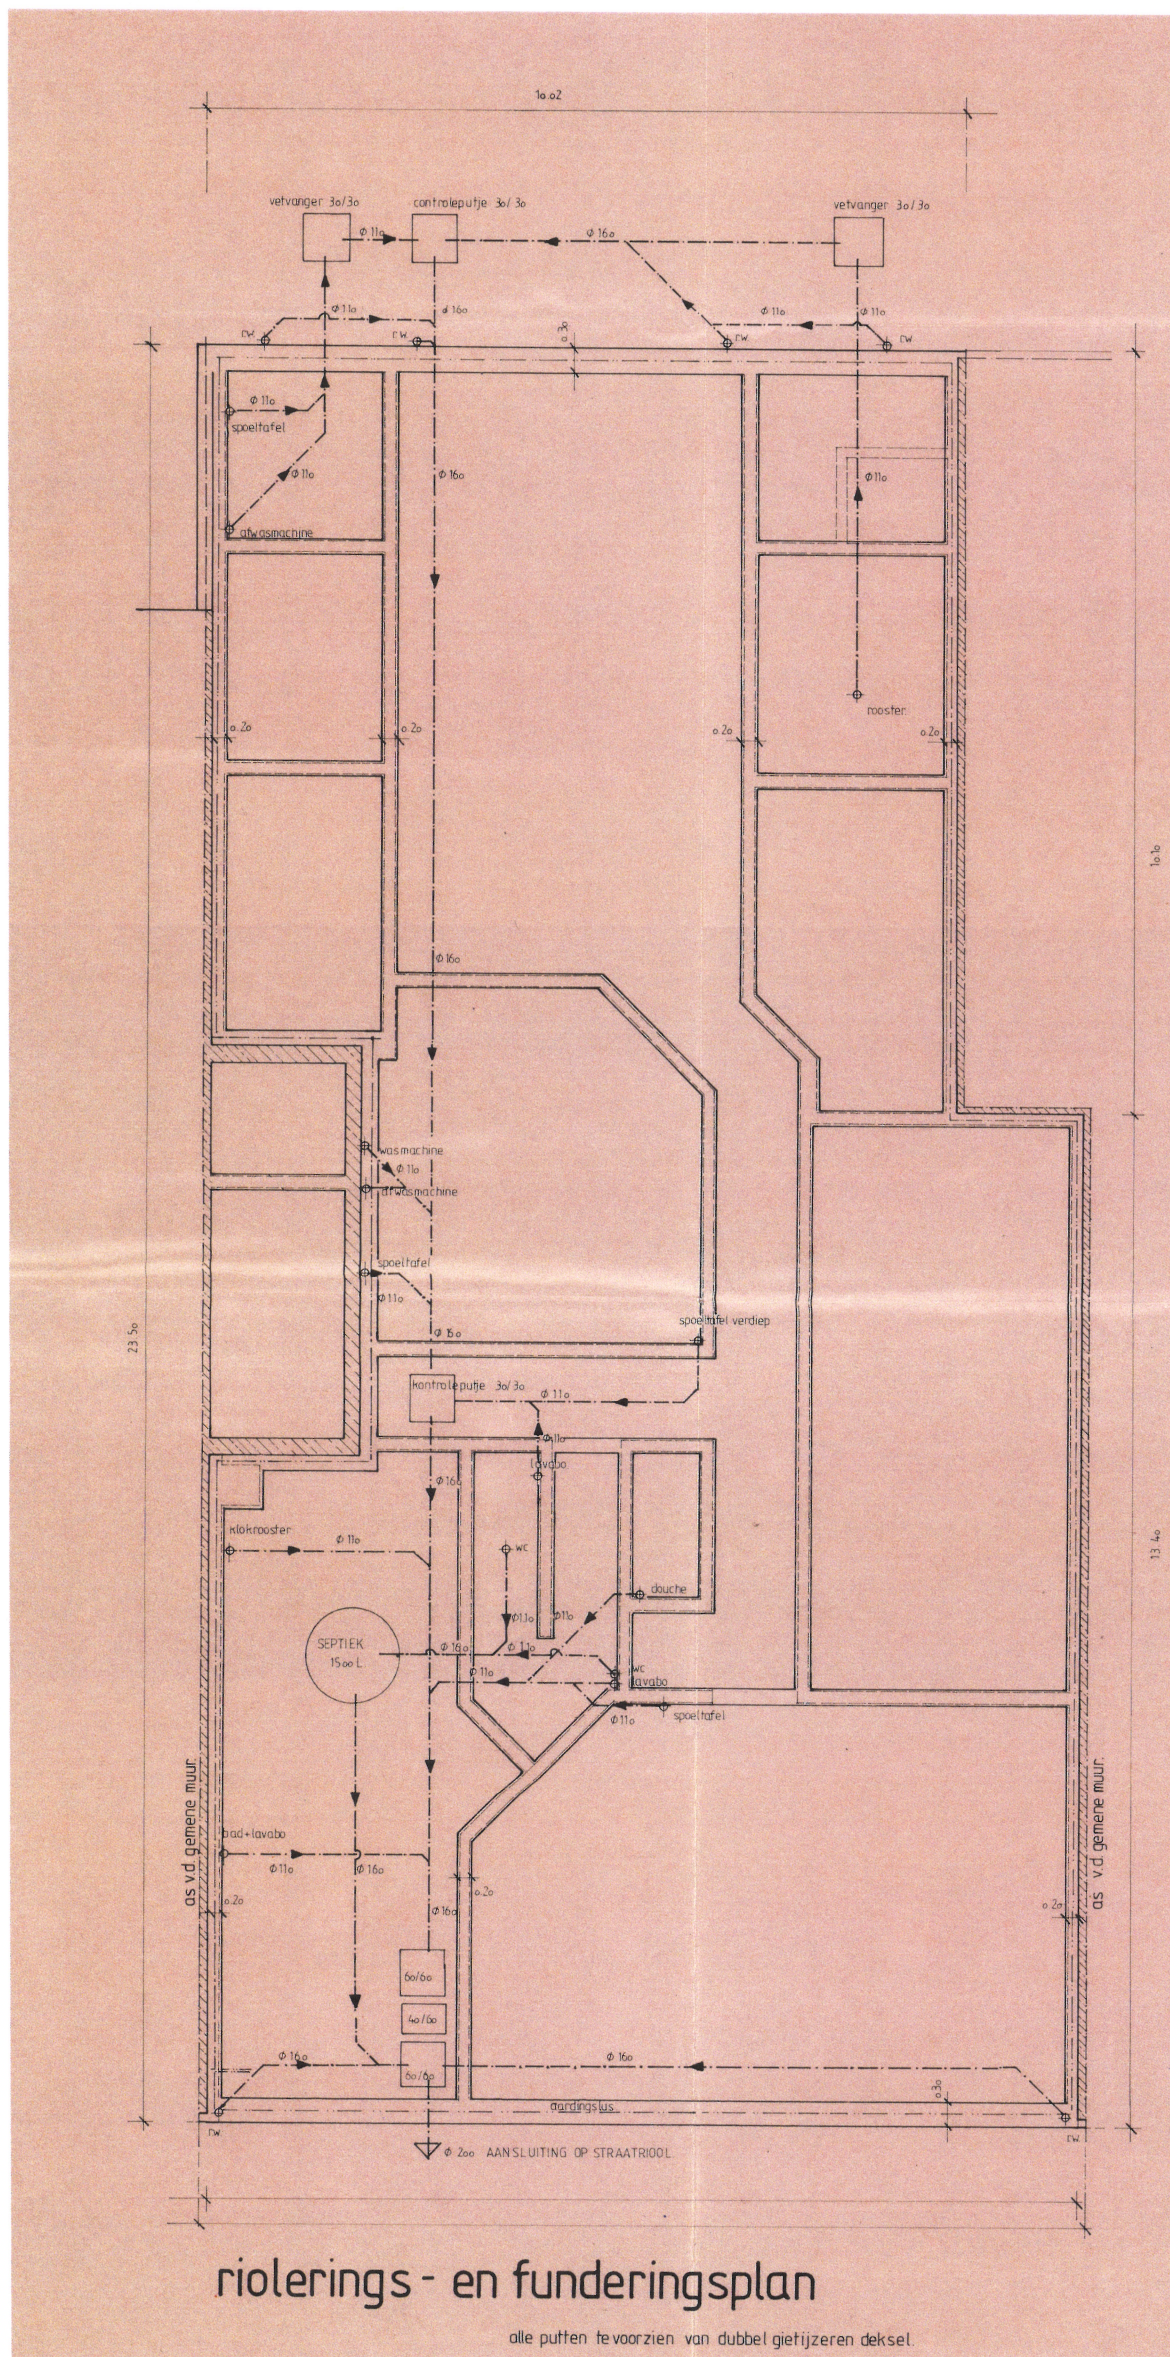

vergunde toestand