


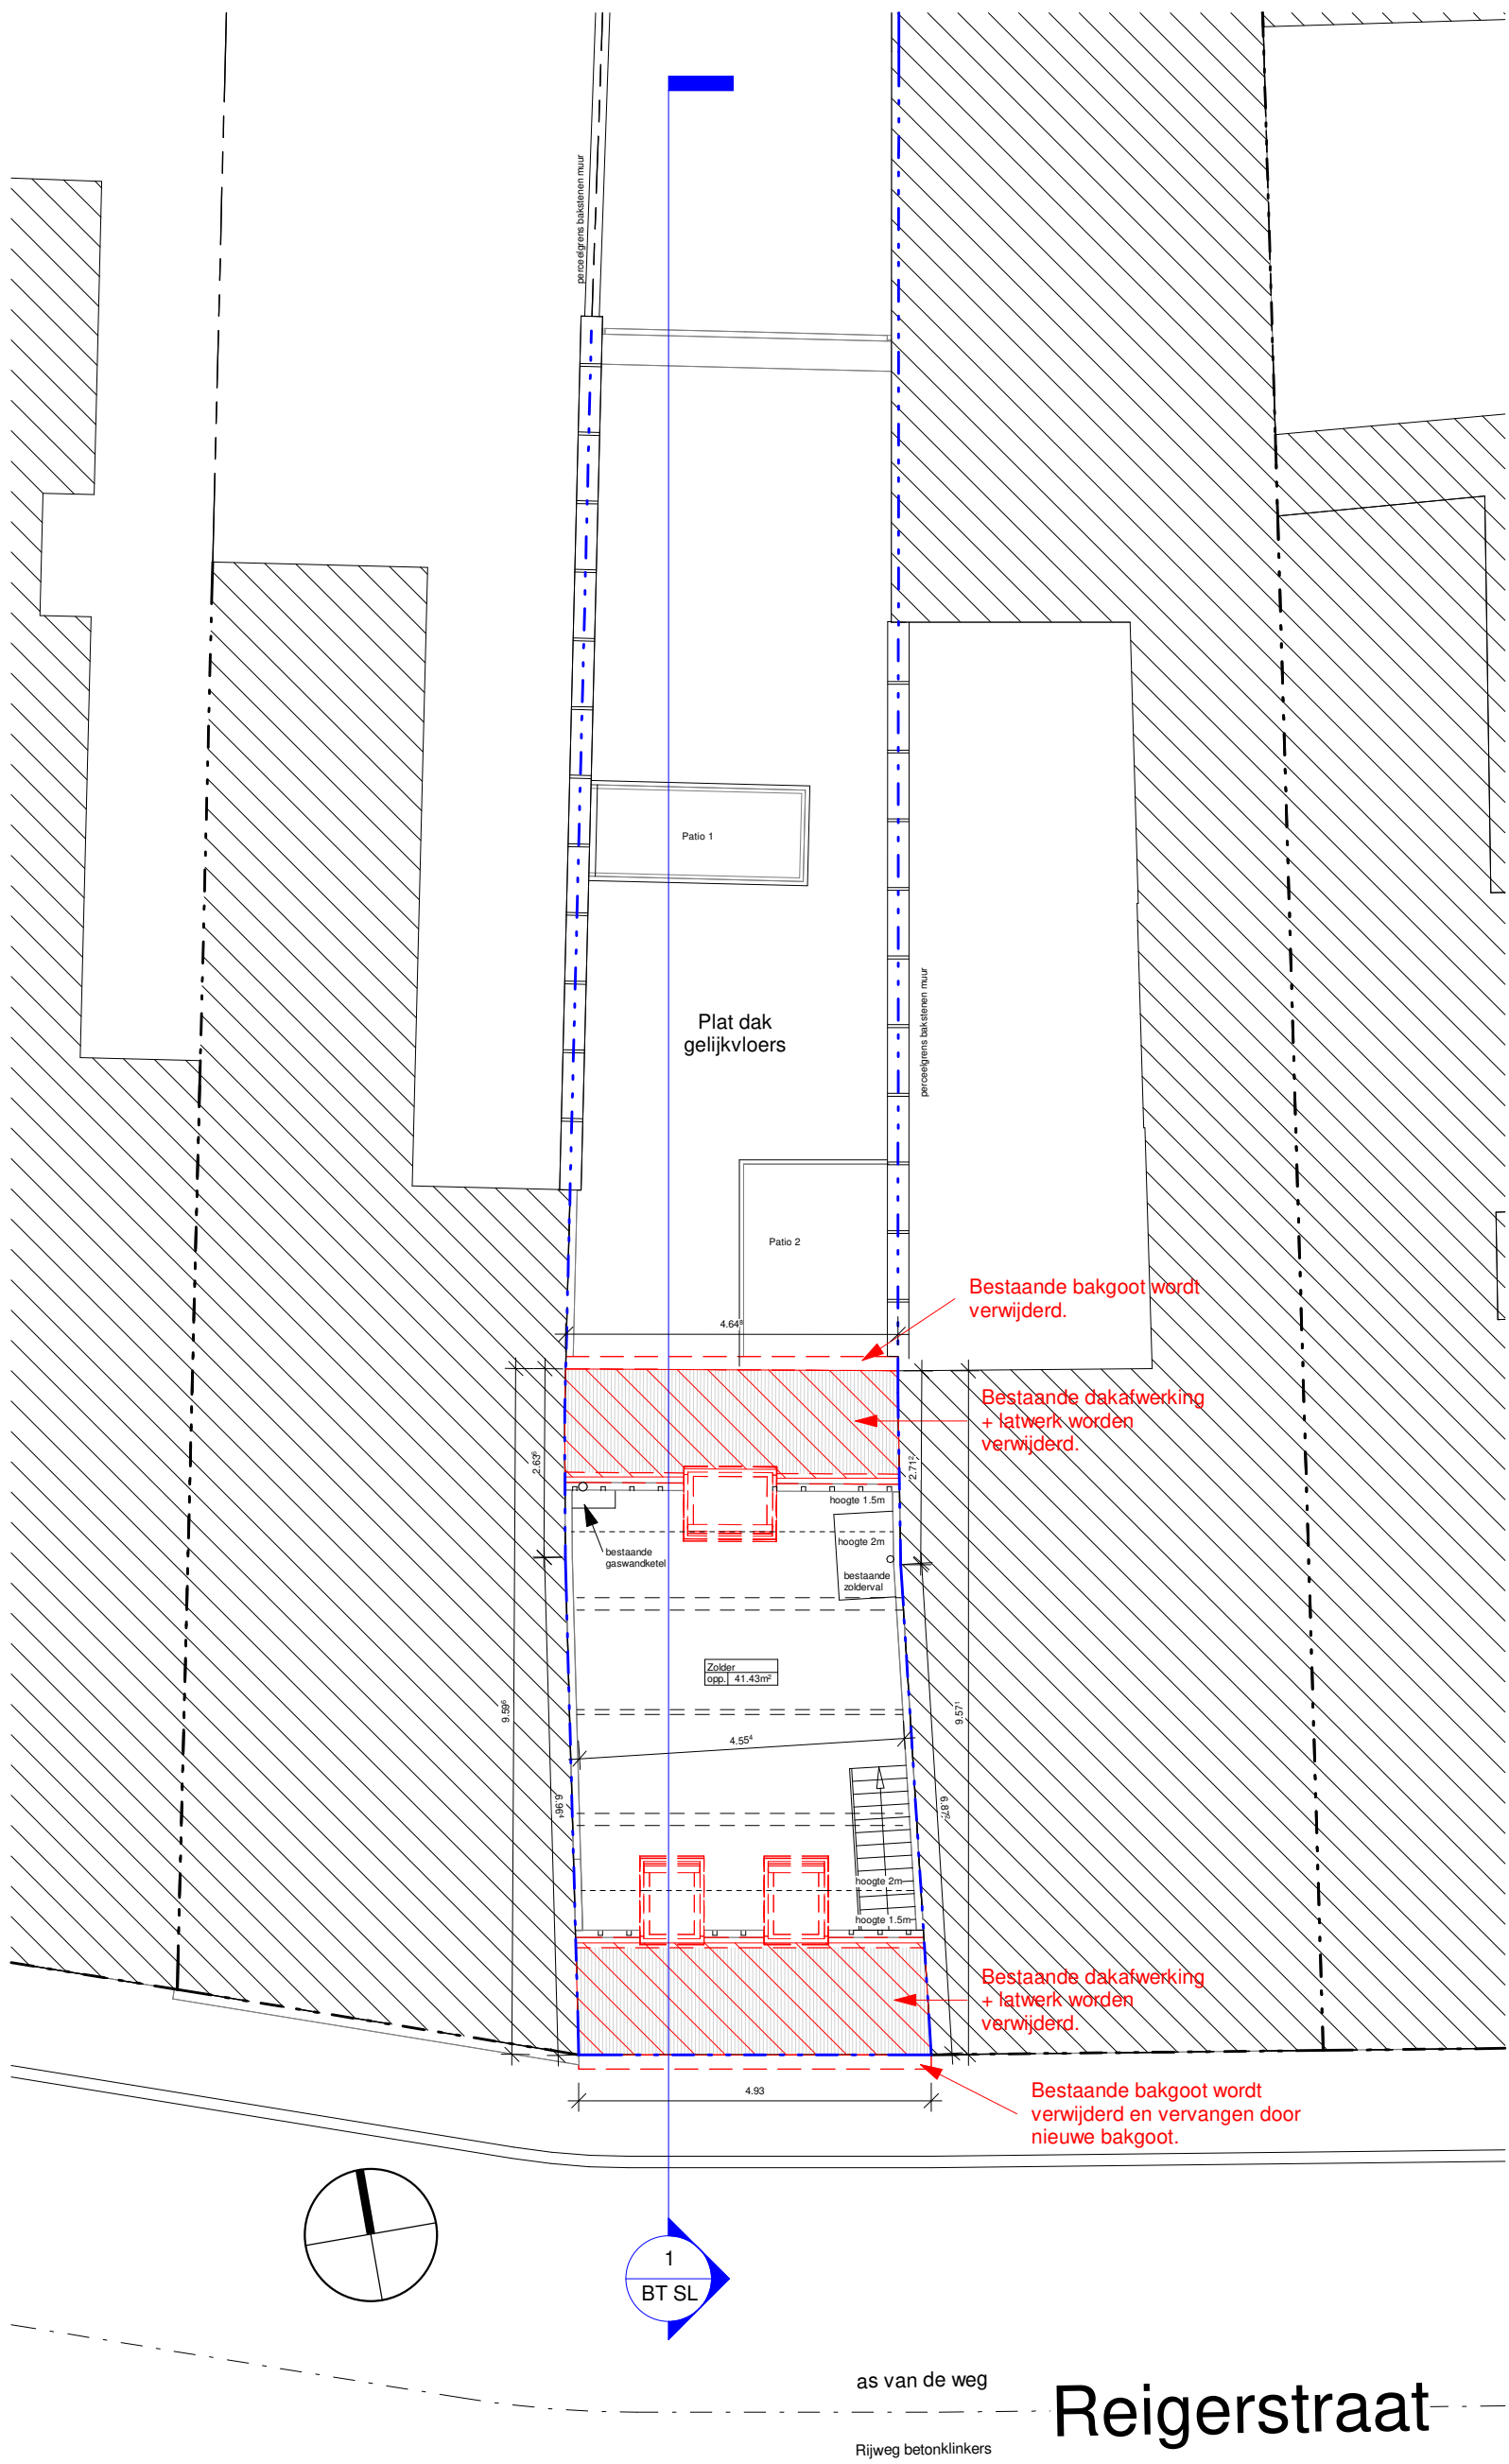

1 1 : 100 Niveau +3 BA BT

