


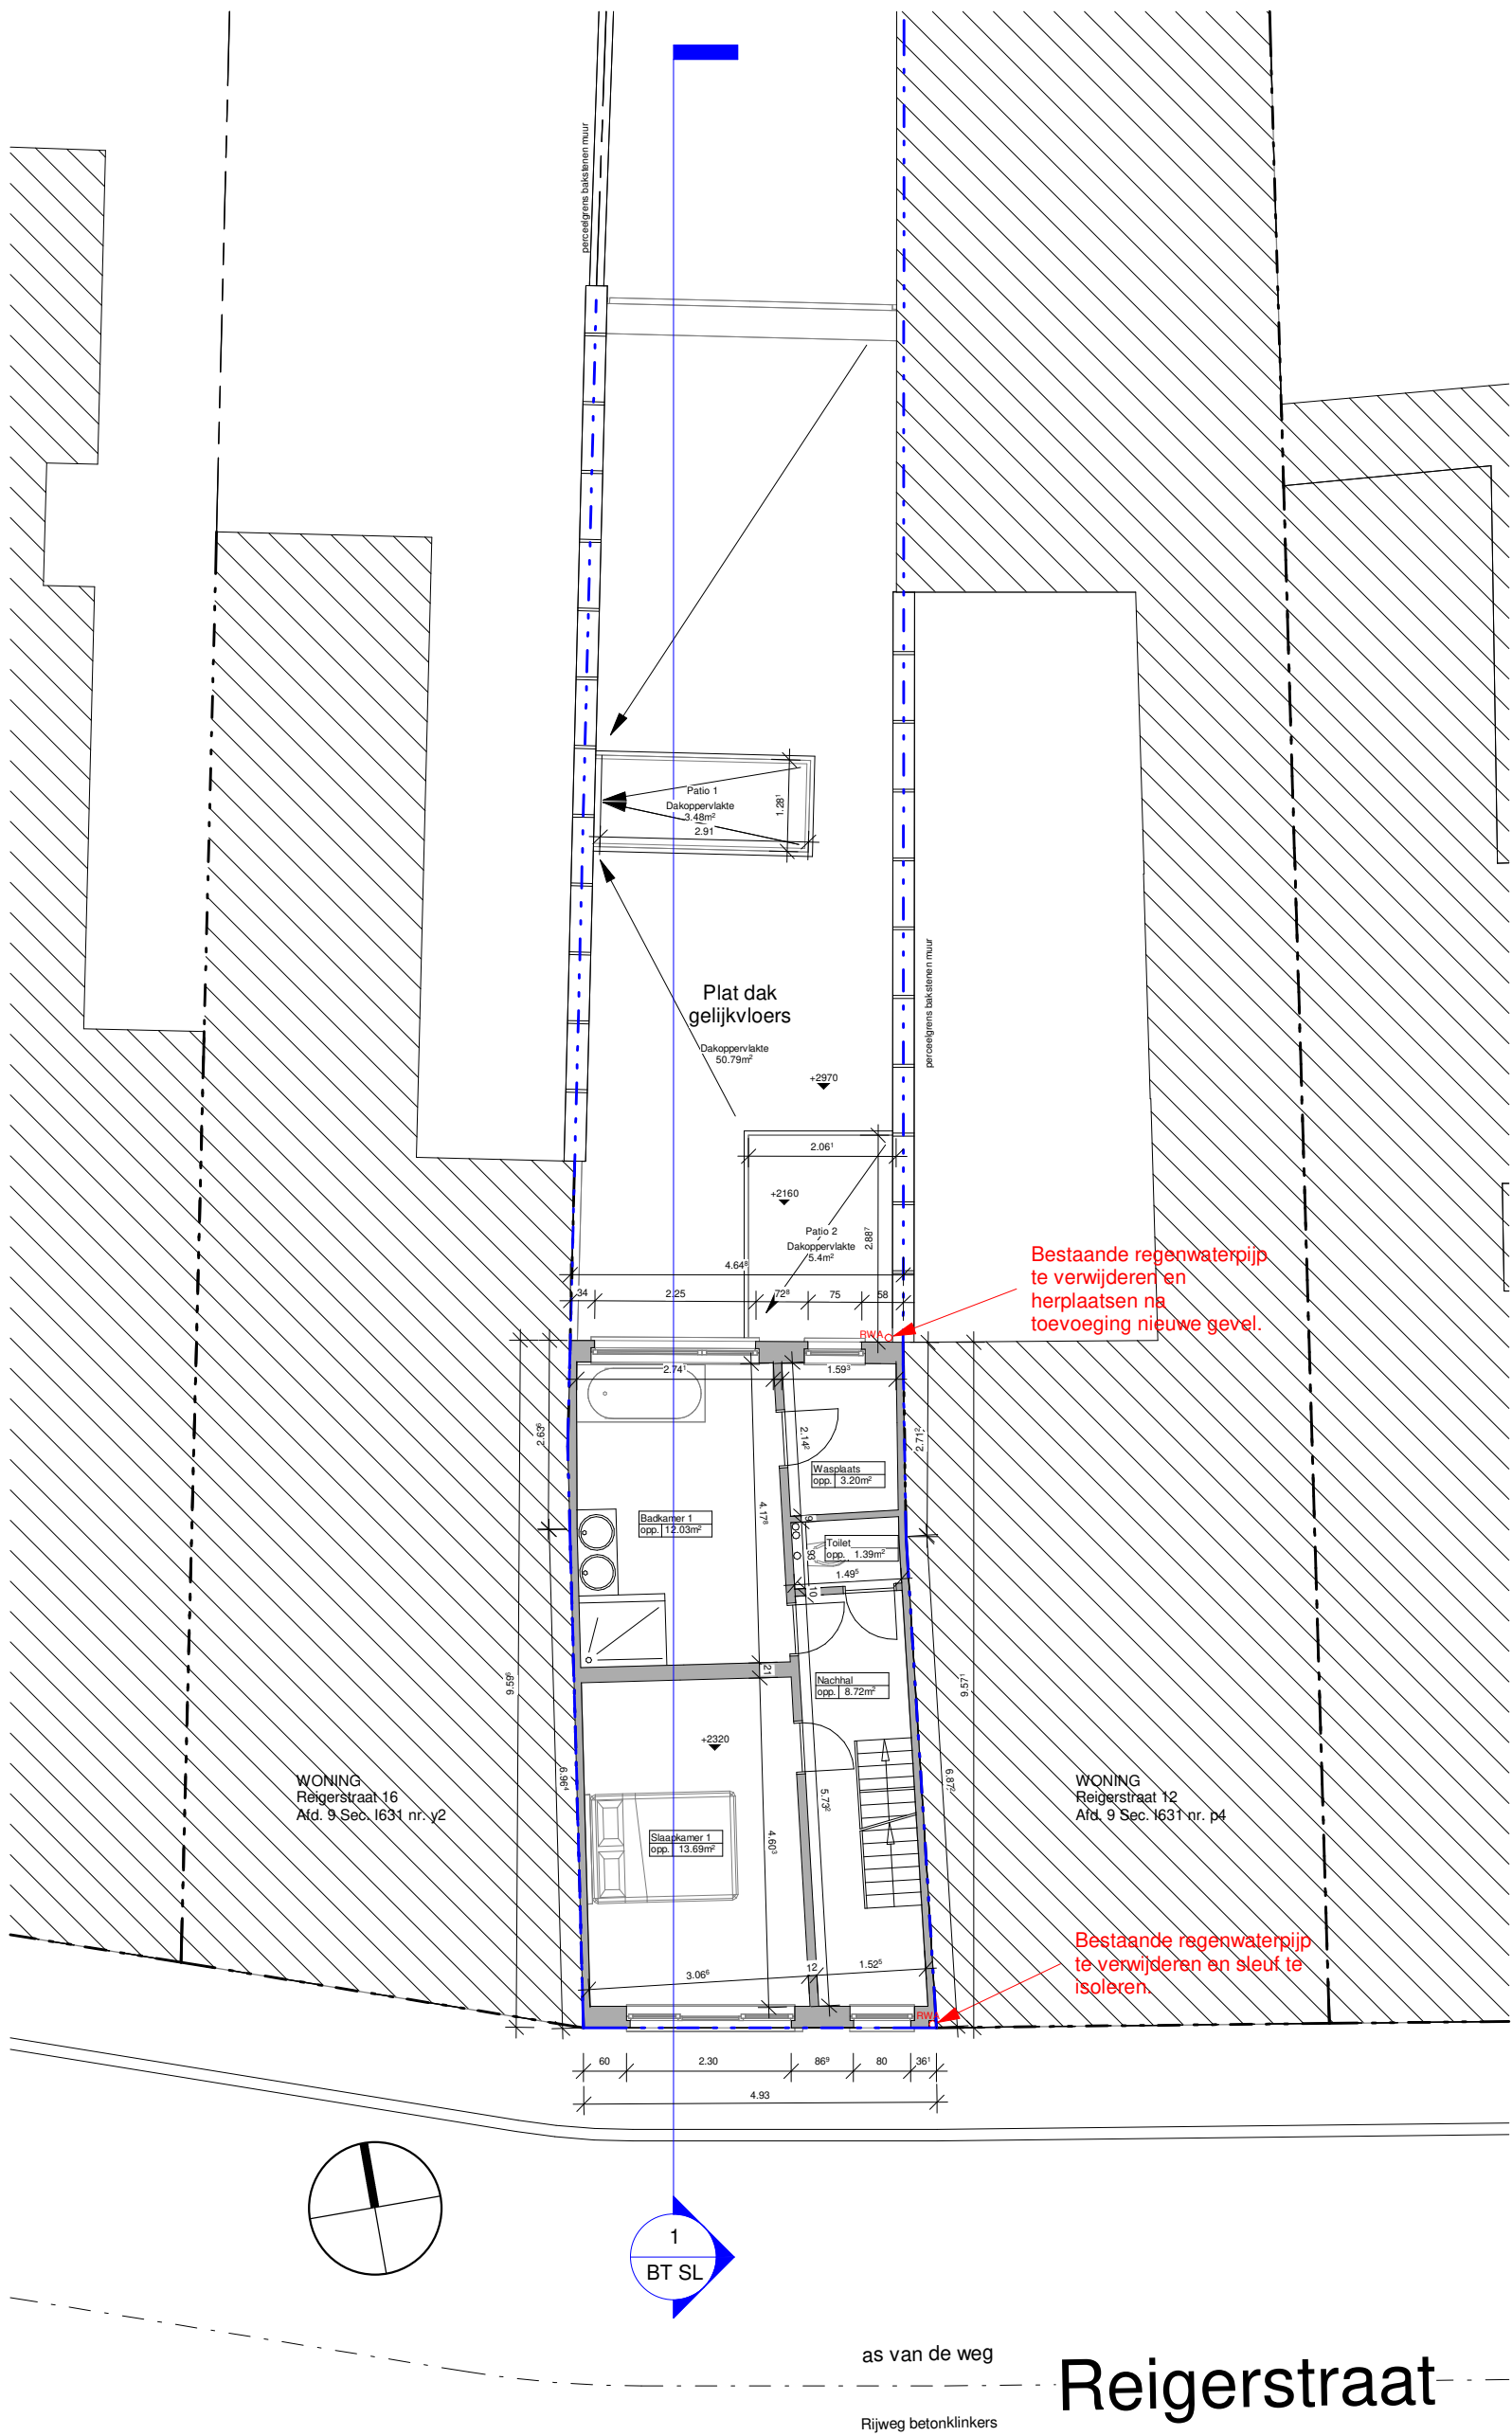

1 1 : 100 Niveau +1 BA BT

